



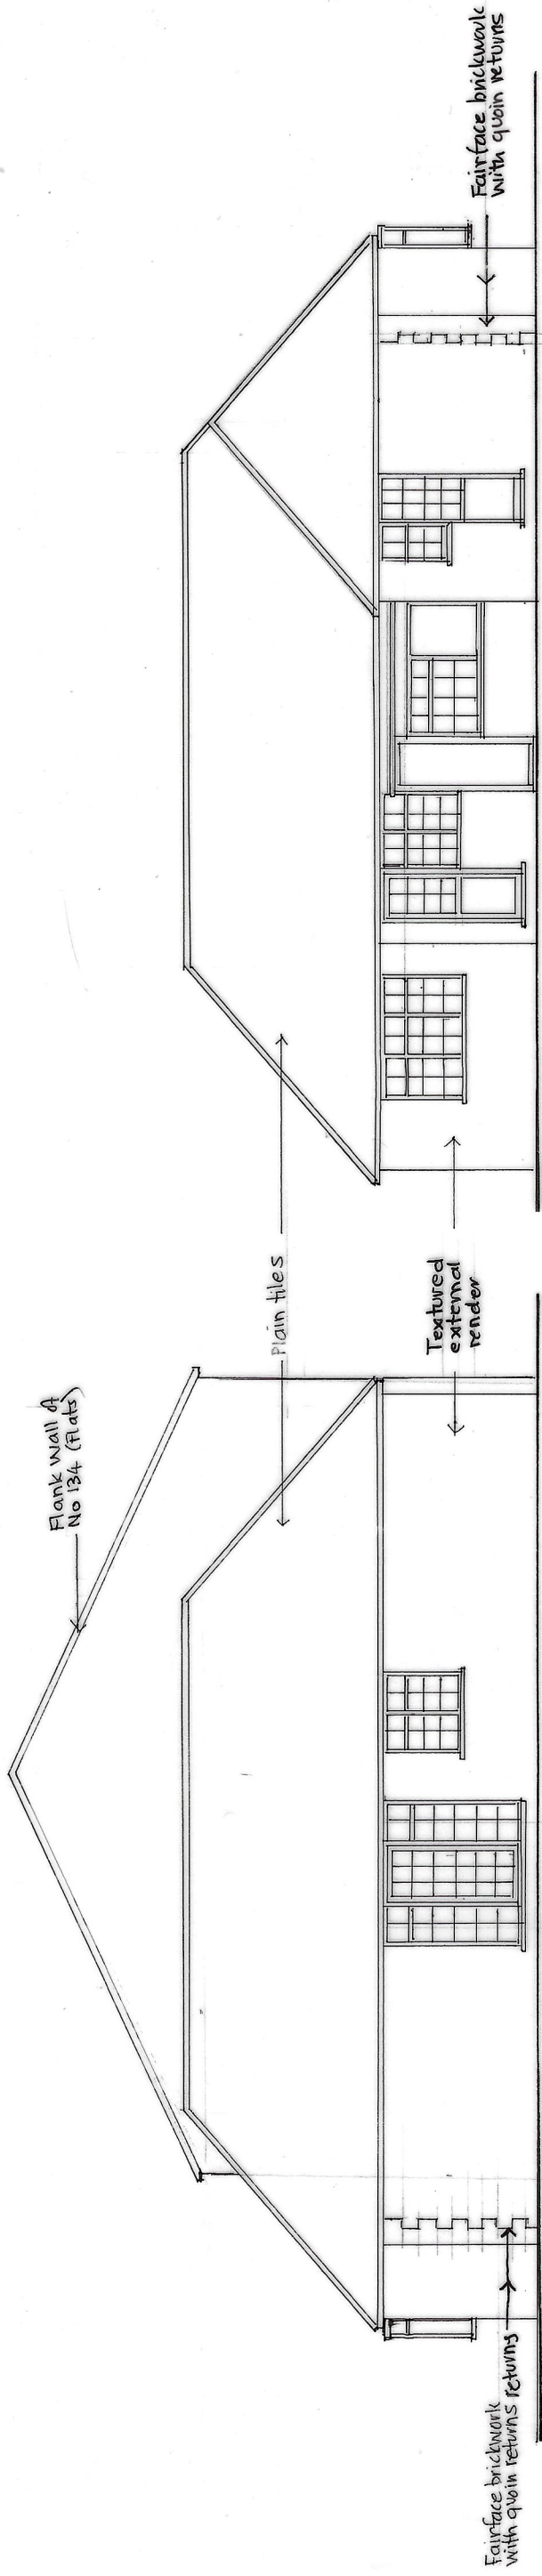

SIDE ELEVATION

SIDE ELEVATION

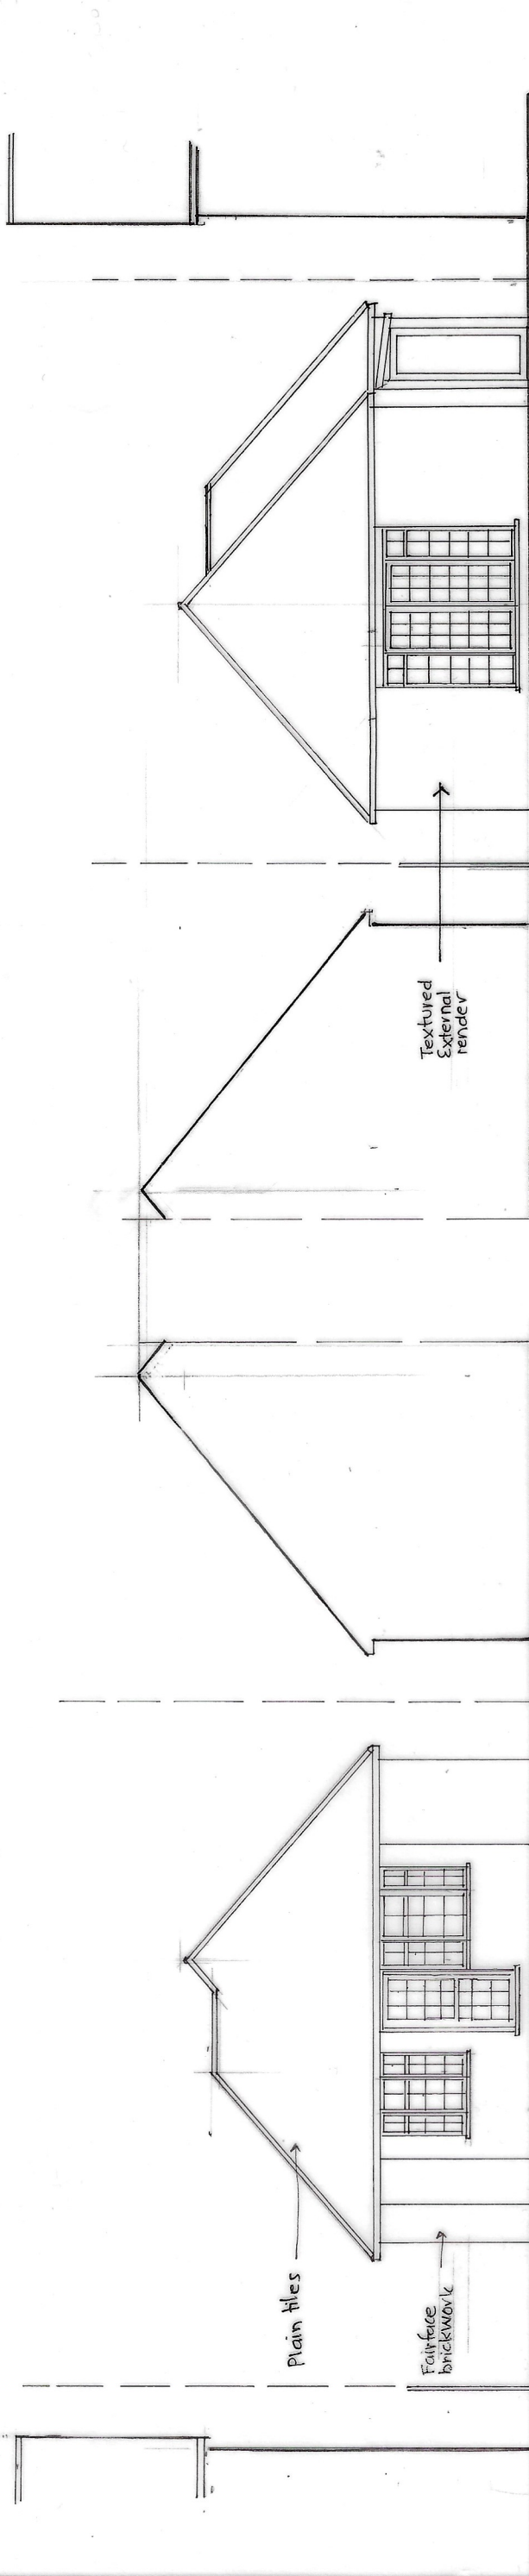

No 134

FRONT ELEVATION

NO 132

No 132

REAR ELEVATION

No 134 - Flats



PROJECT:	132A HARLINGTON ROAD UXBRIDGE UB8 3EY	SCALE	1:100 @ A3
DATE:	MAY 2024	DATE:	MAY 2024
DESCRIPTION:	EXISTING ELEVATIONS	DRAWING NO	584 / PD / 03
		REV	