



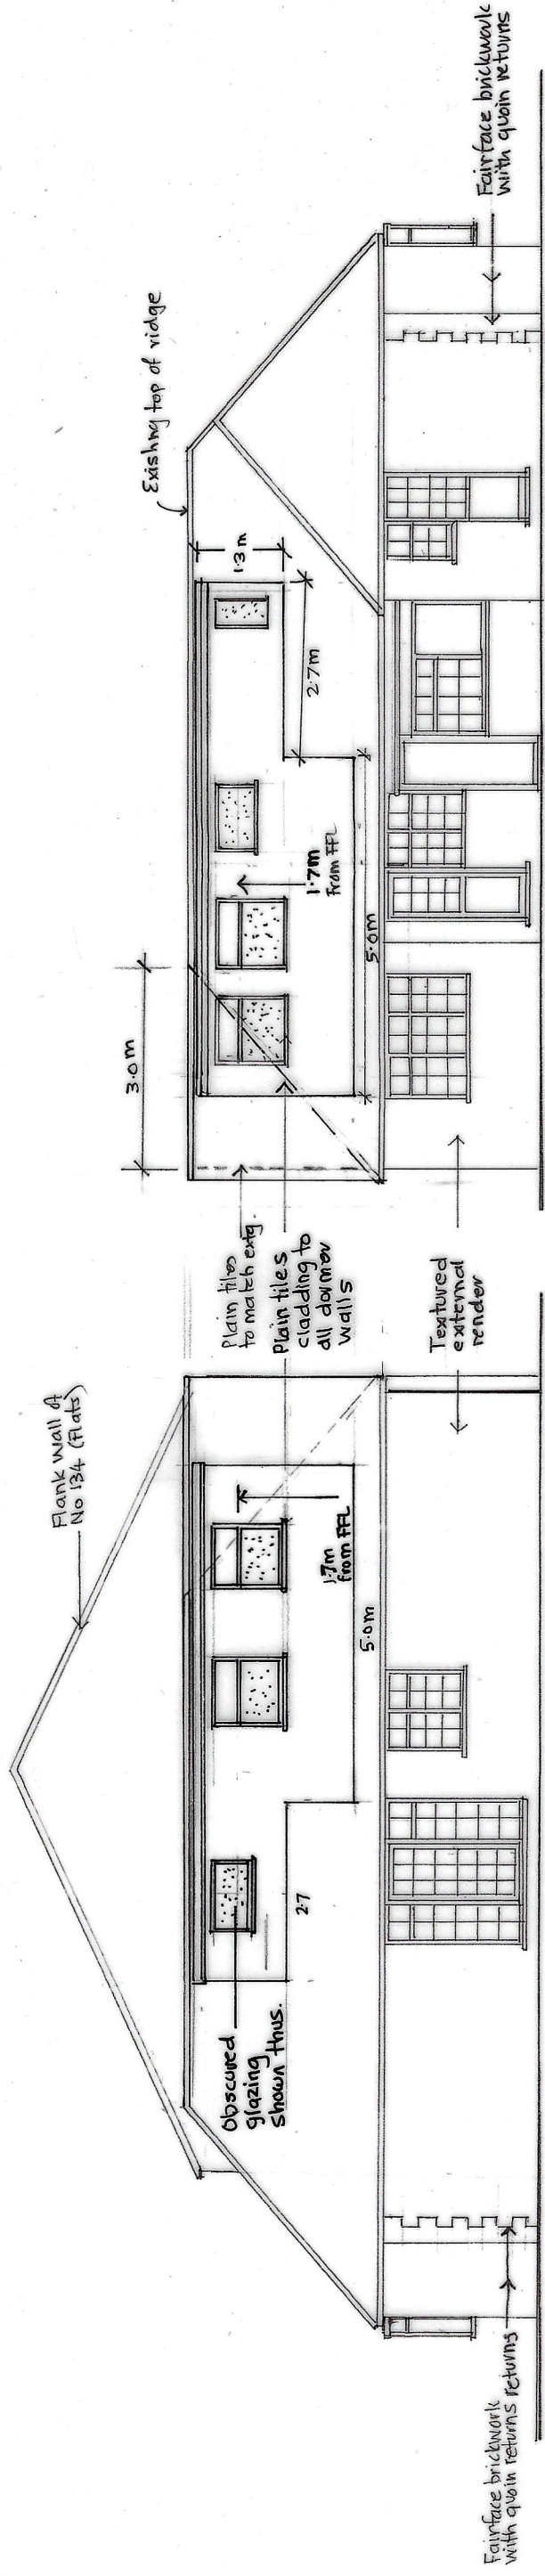

SIDE ELEVATION

SIDE ELEVATION

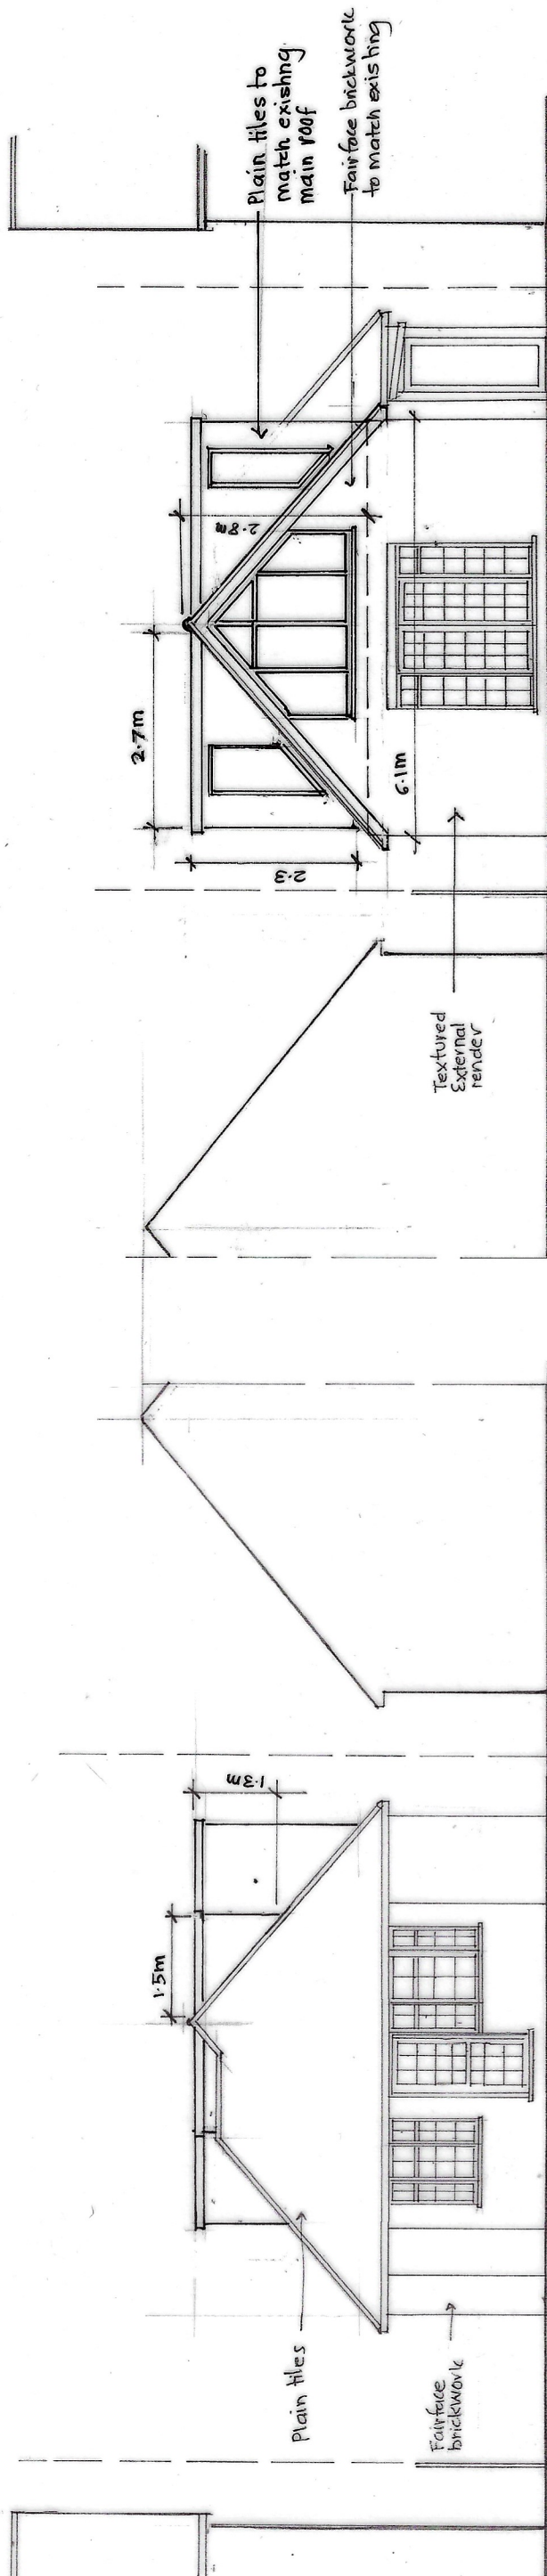

No 134

FRONT ELEVATION

No 132

REAR ELEVATION

No 132

No 134 - Flats

TOTAL RESULTING ROOF SPACE AMOUNTS TO 49.13 m²



SCALE BAR

PROJECT:	132A HARLINGTON ROAD UXBRIDGE UB8 3EY	SCALE	1:100 @ A3
DATE:	17th MAY 2024	DRAWING No	584 / PD/05
DESCRIPTION:	PROPOSED ELEVATIONS	REV	