

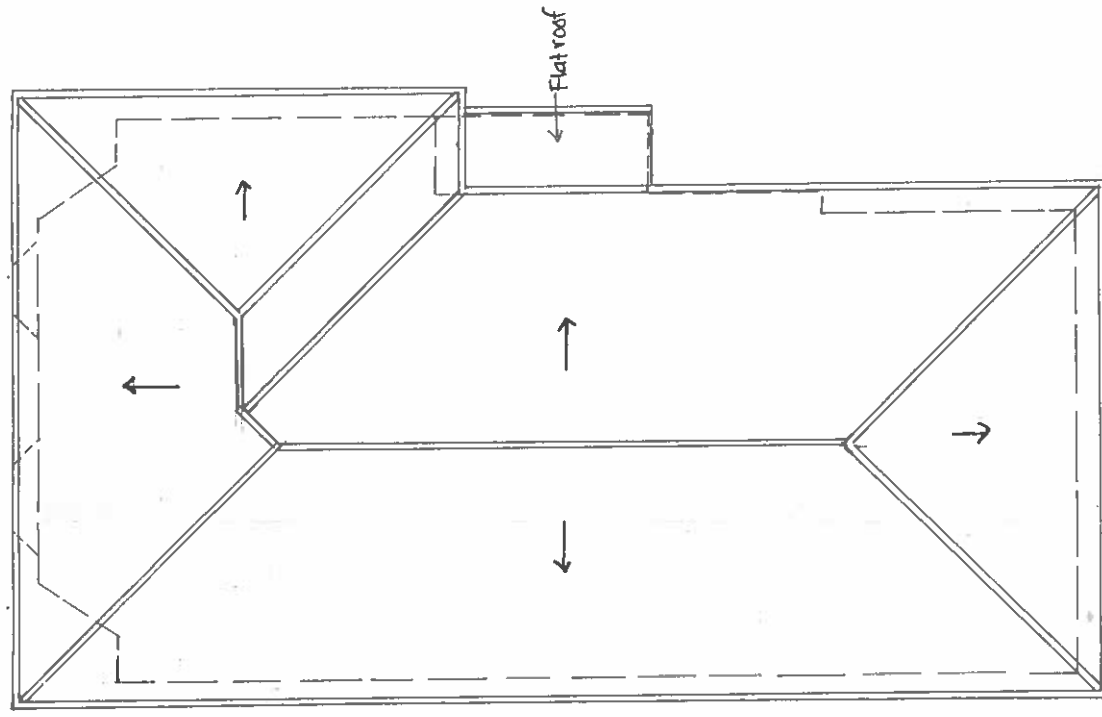


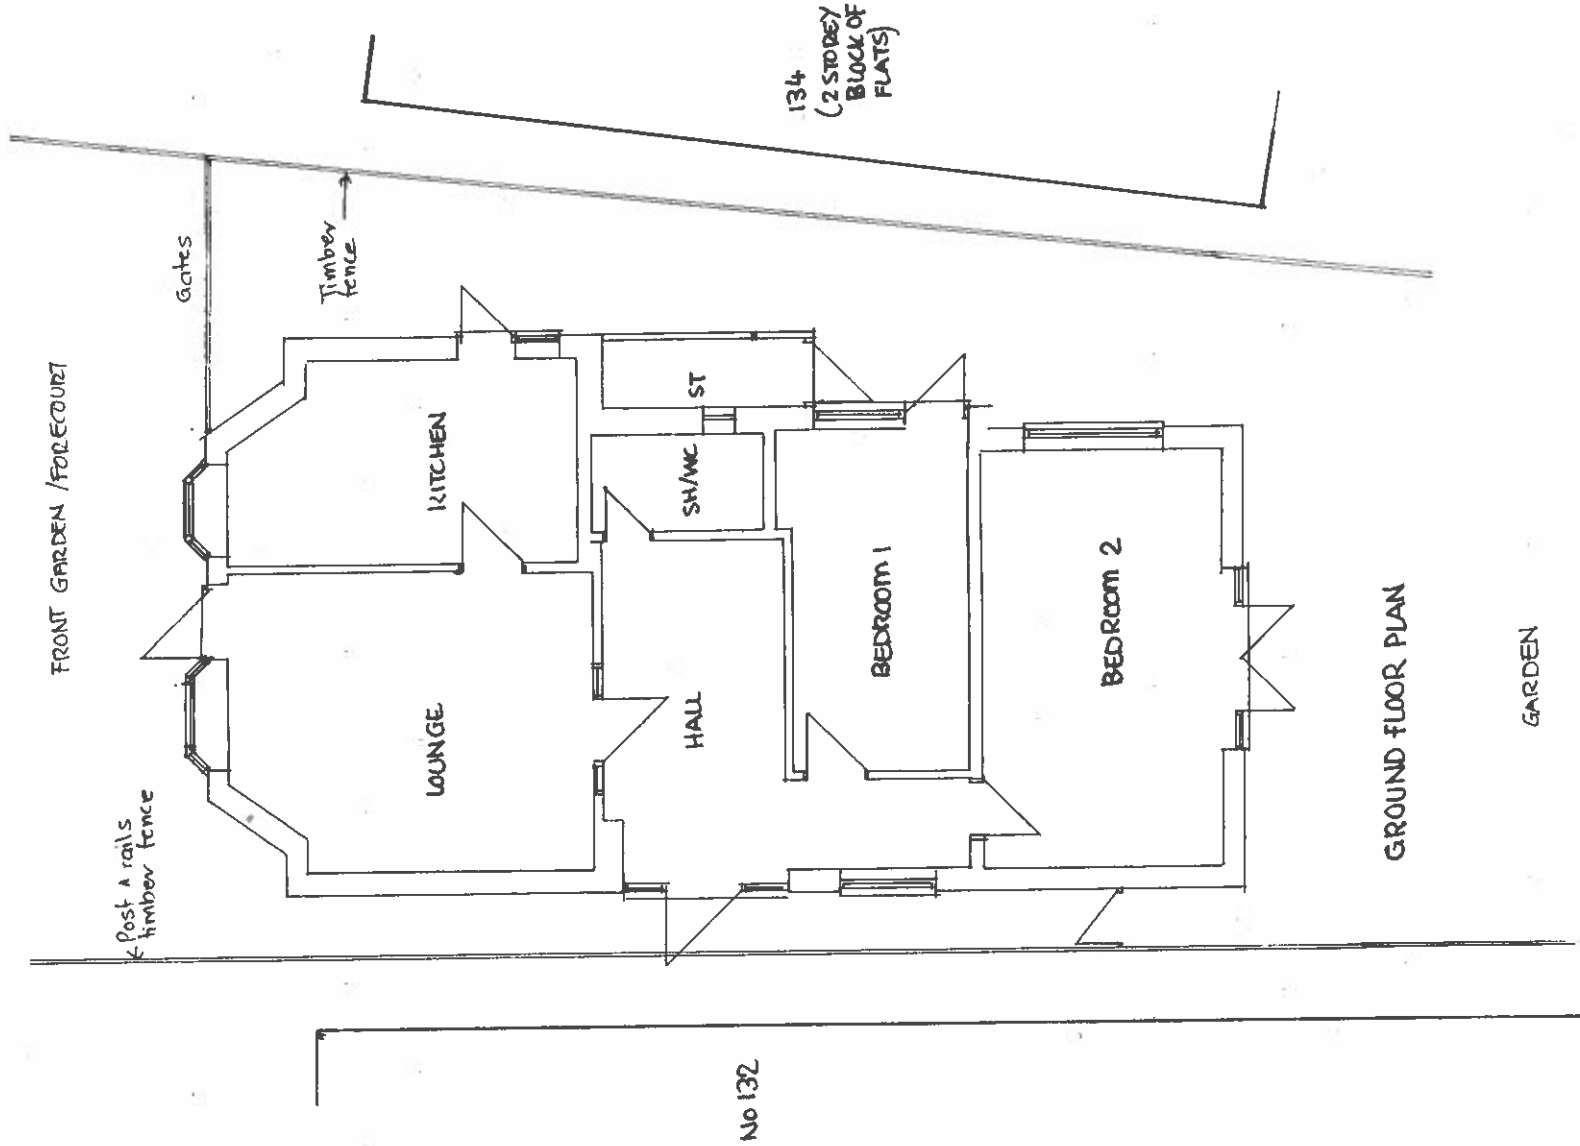

ROOF PLAN

GROUND FLOOR PLAN

 

PROJECT:	132A HARLINGTON ROAD	SCALE:	1:100 @ A3
	UXBRIDGE UB8 3EY	DATE:	FEB 2024
DESCRIPTION:	EXISTING FLOOR & ROOF PLANS	DRAWING NO:	580/P/02
		REV	