



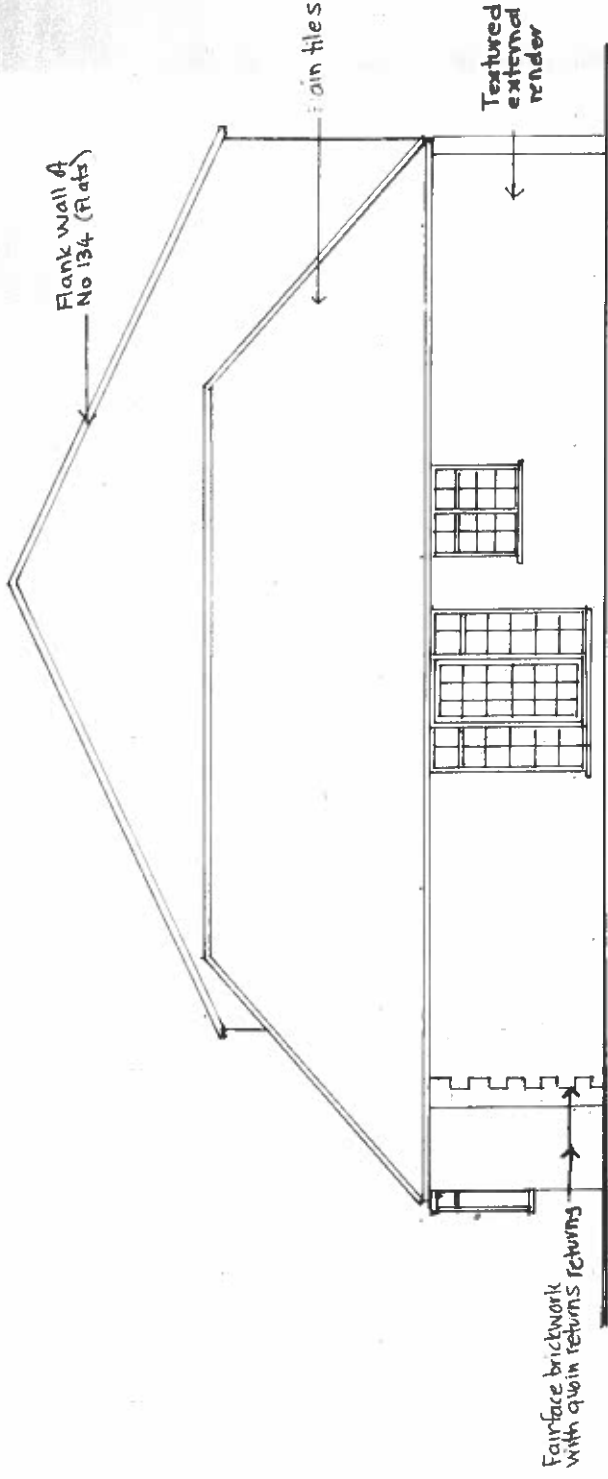

SIDE ELEVATION

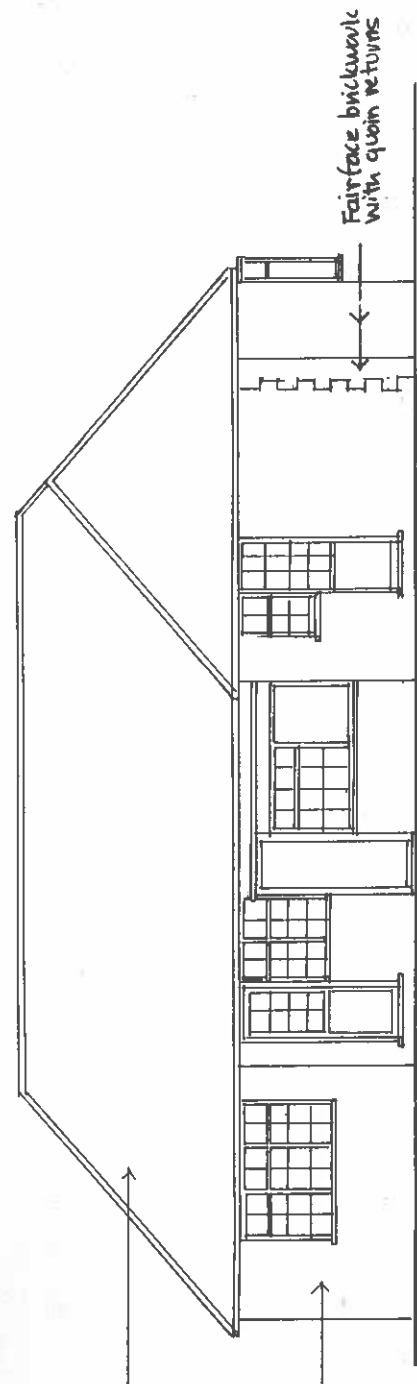


SIDE ELEVATION




No 134

FRONT ELEVATION

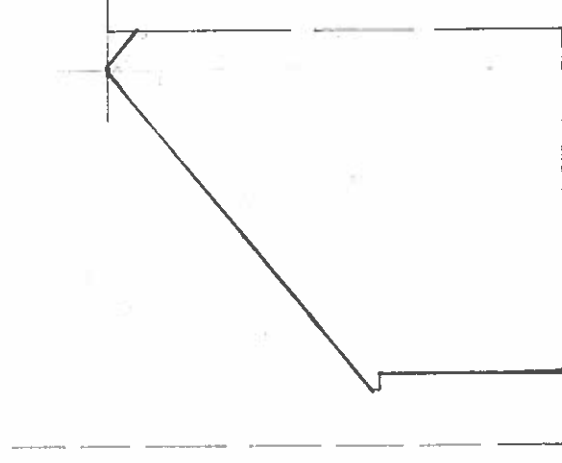

No 132

REAR ELEVATION

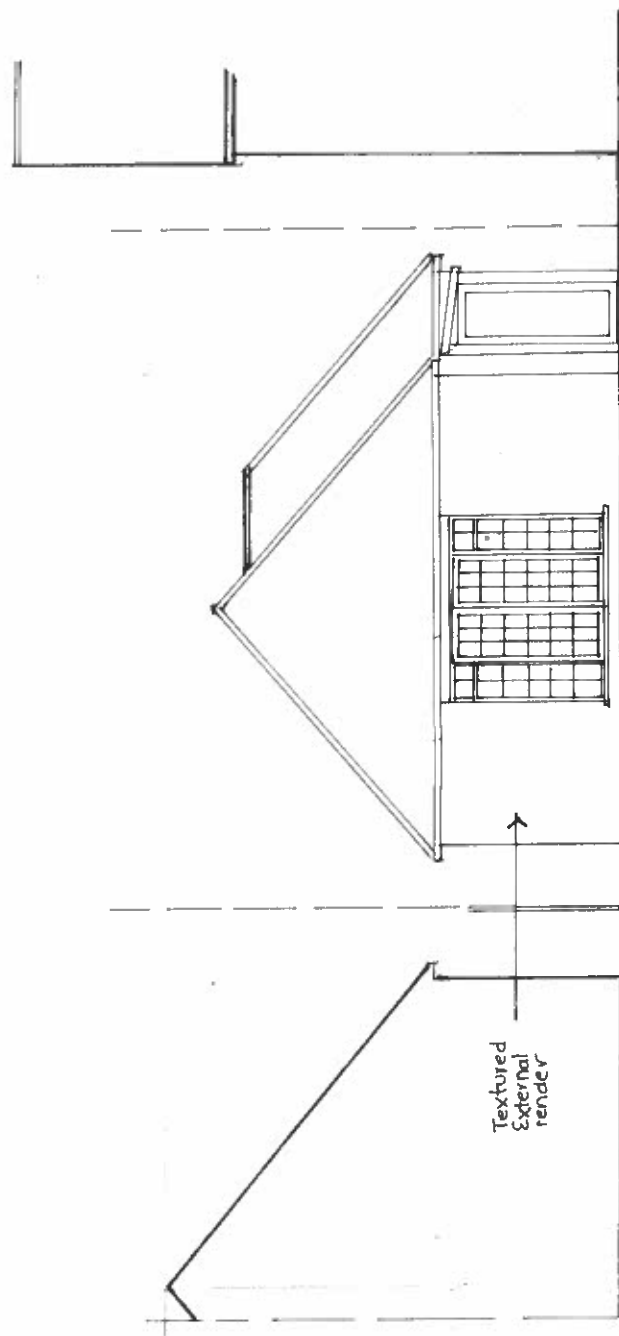

No 132

No 134 - Flats



SCALE BAR

PROJECT:	132A HARLINGTON ROAD UXBRIDGE UB8 3EY	SCALE 1:100 @ A3
	DESCRIPTION: EXISTING ELEVATIONS	DATE: FEB 2024
		DRAWING No 580/P/03
		REV