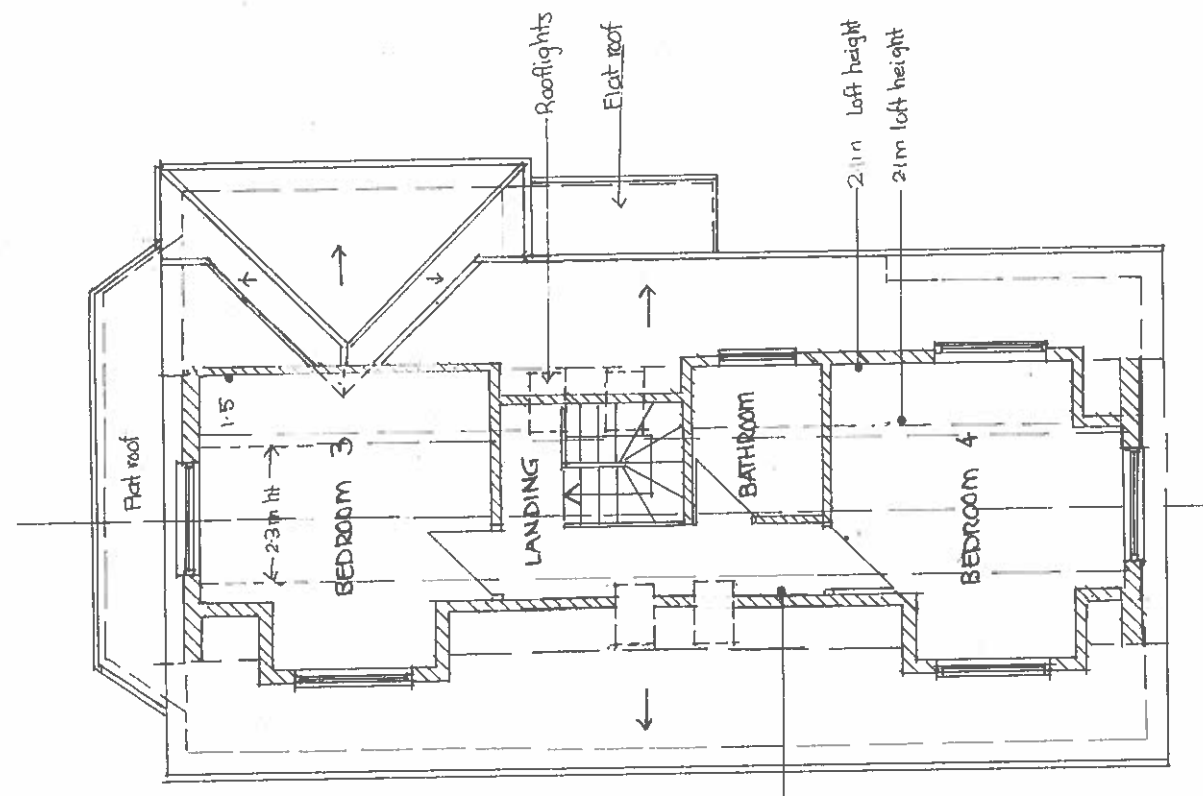
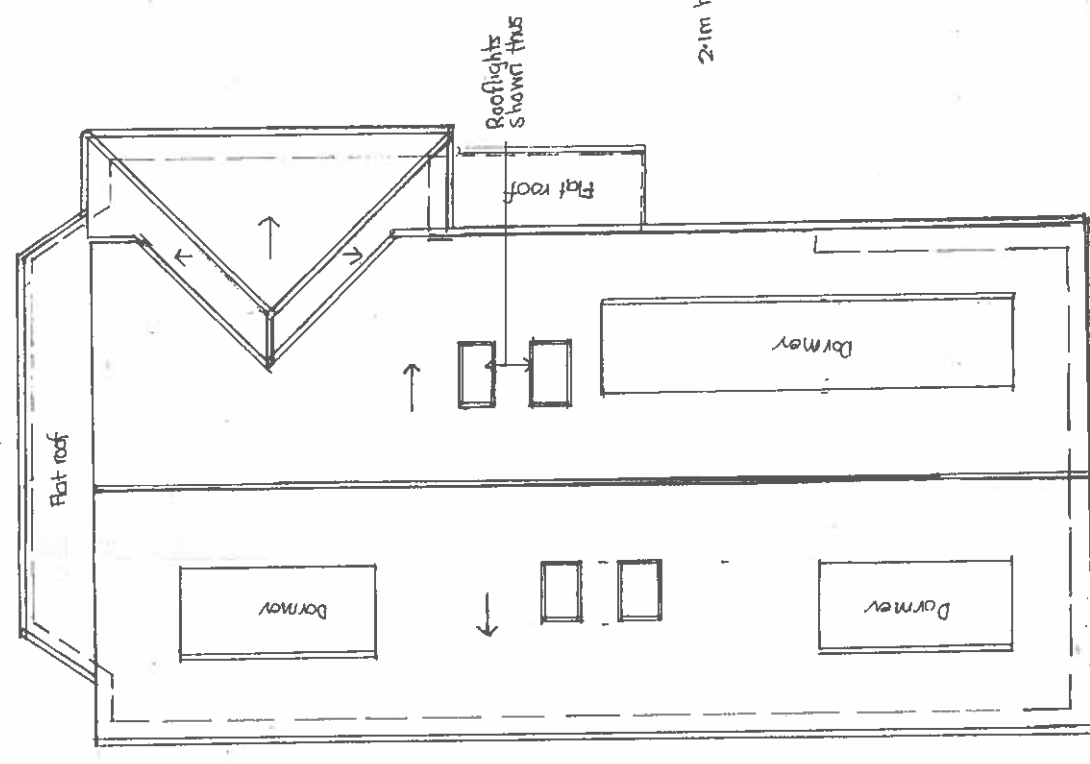
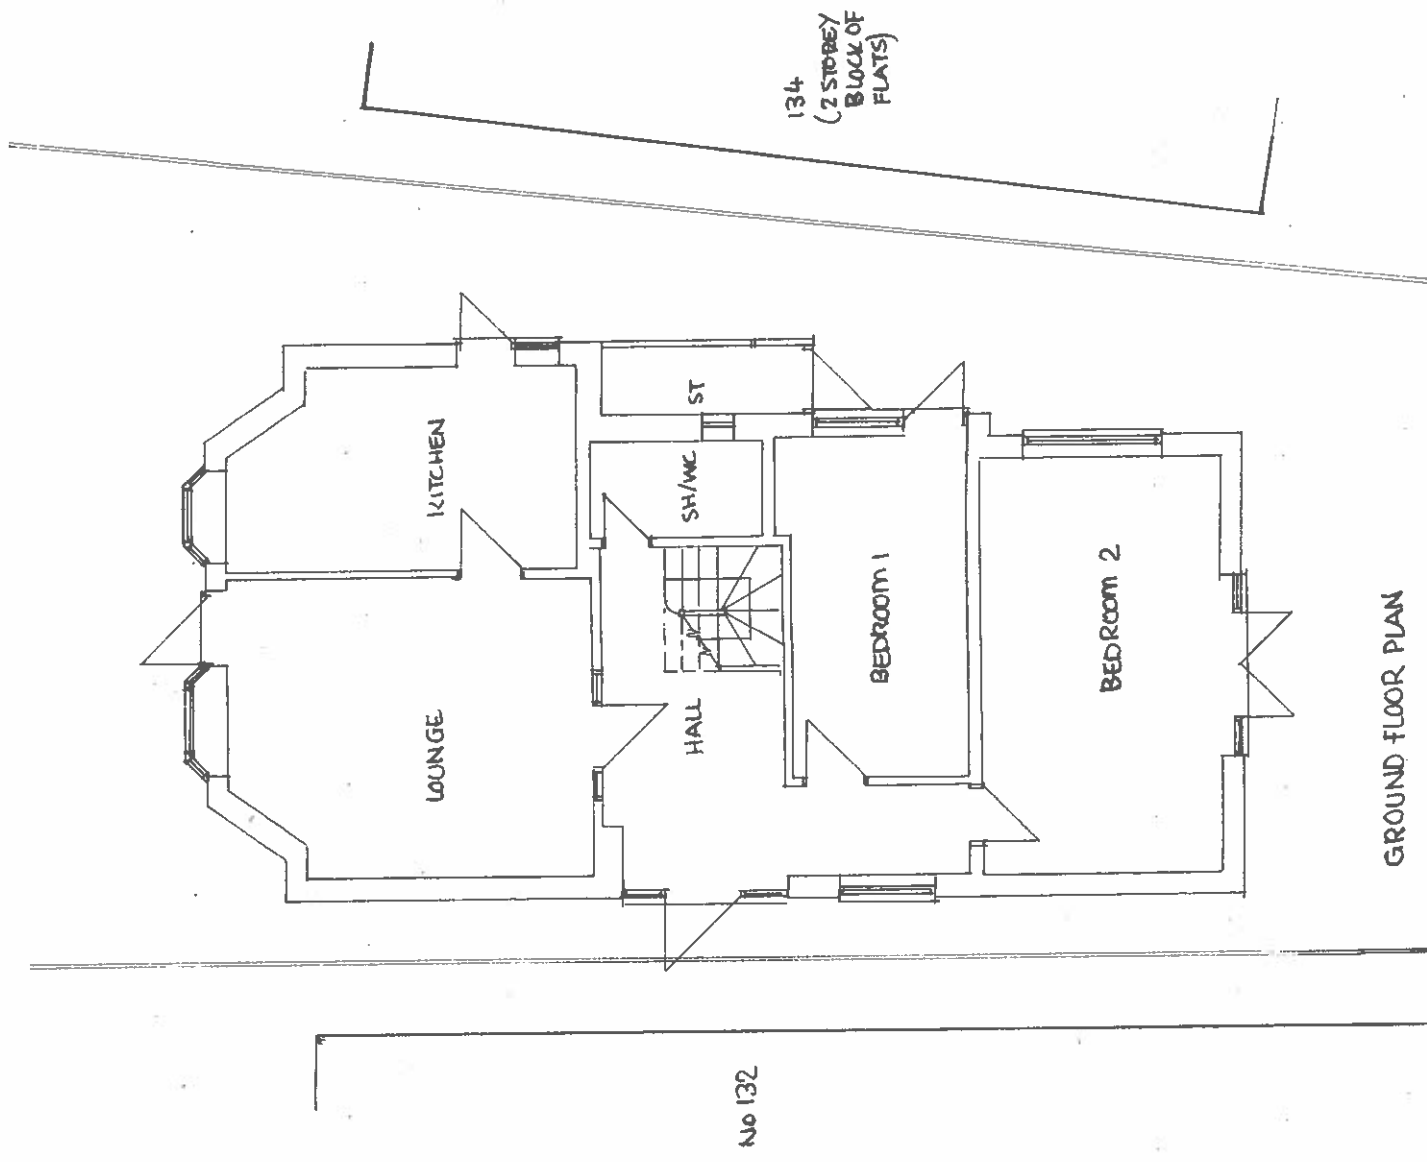


PROJECT	SCALE: 1:100 @ A3
	DATE: FEB 2024
	DRAWING NO: 580/P/04
DESCRIPTION: 132A HARLINGTON ROAD UXBRIDGE UB8 3EY	
PROPOSED FLOORS & ROOF PLANS	
Rev	