



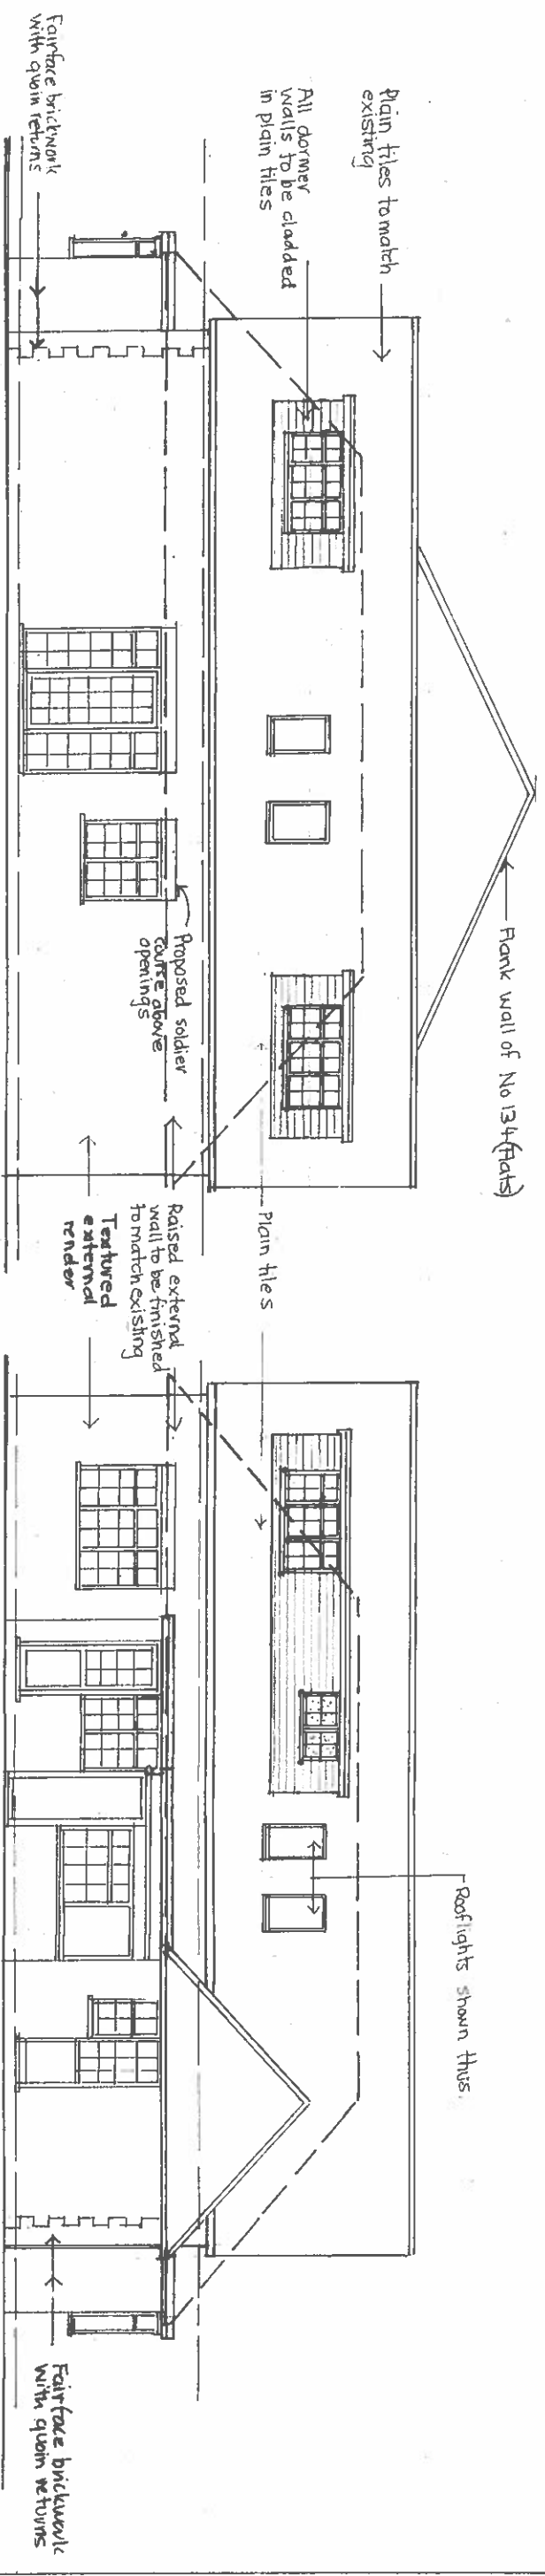


SIDE ELEVATION

SIDE ELEVATION

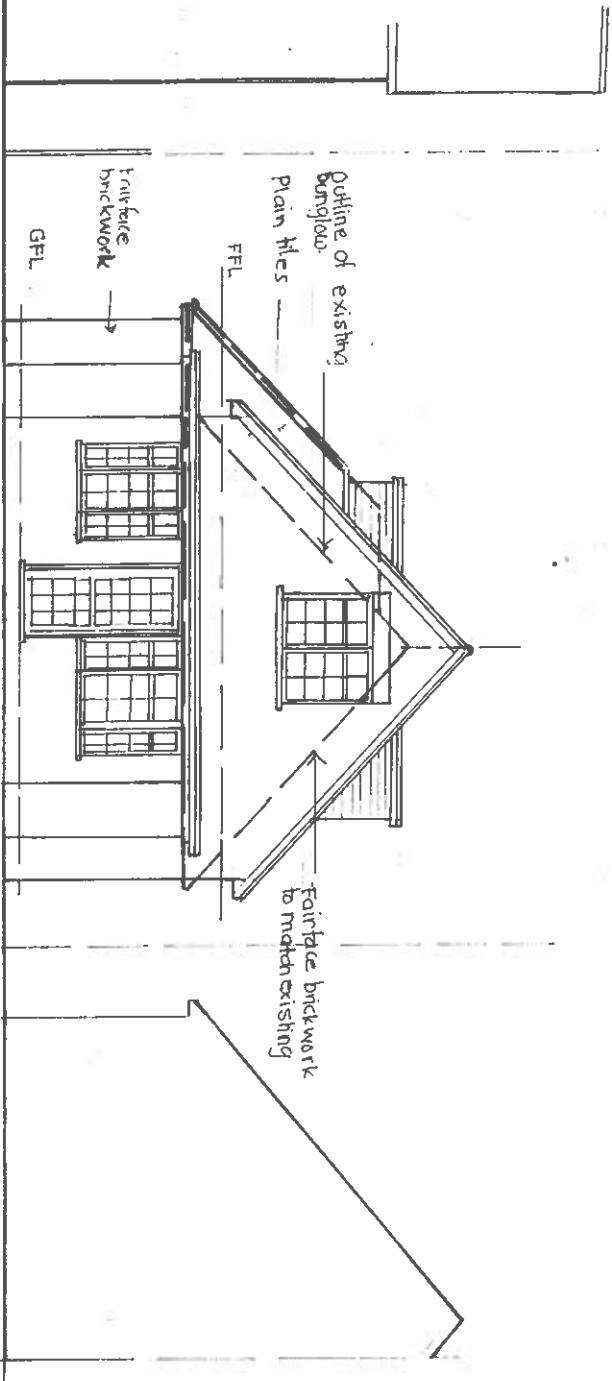

FRONT ELEVATION

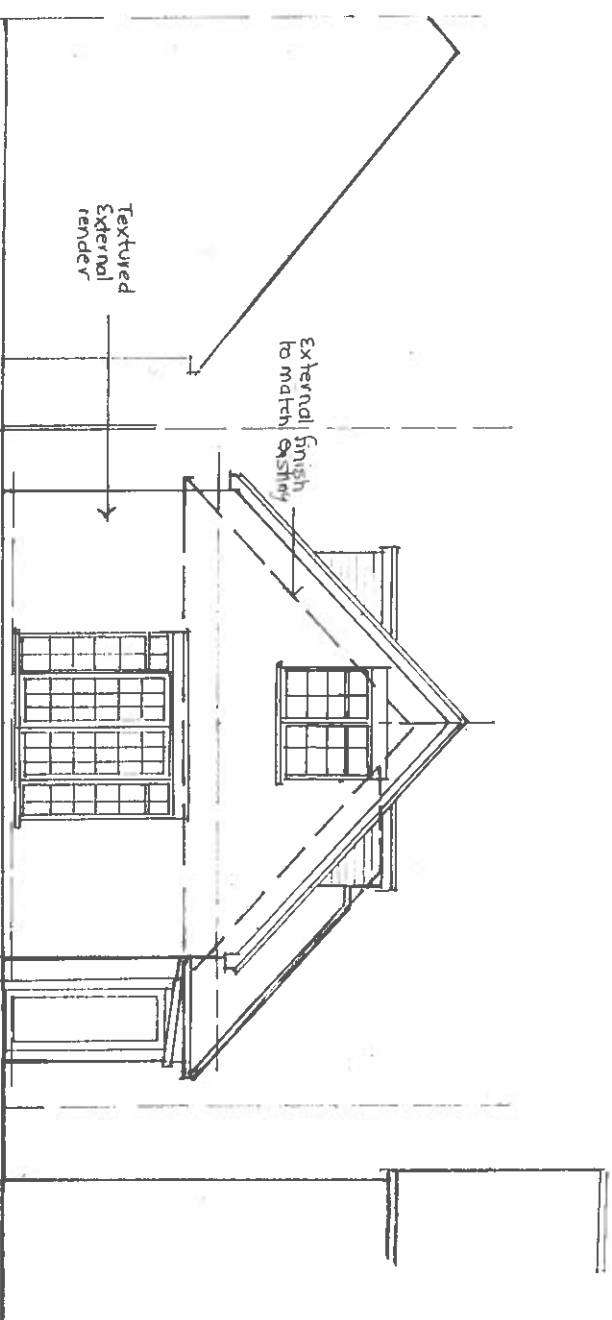


REAR ELEVATION

No 134

No 132

No 132

No 134 - Flats

 

SCALE BAR

PROJECT:

132A HARLINGTON ROAD
UXBRIDGE UB8 3EY

DESCRIPTION:

PROPOSED ELEVATIONS

SCALE

1:1000 A3

DATE:

FEB 2024

DRAWING NO

580/P/05

REV