



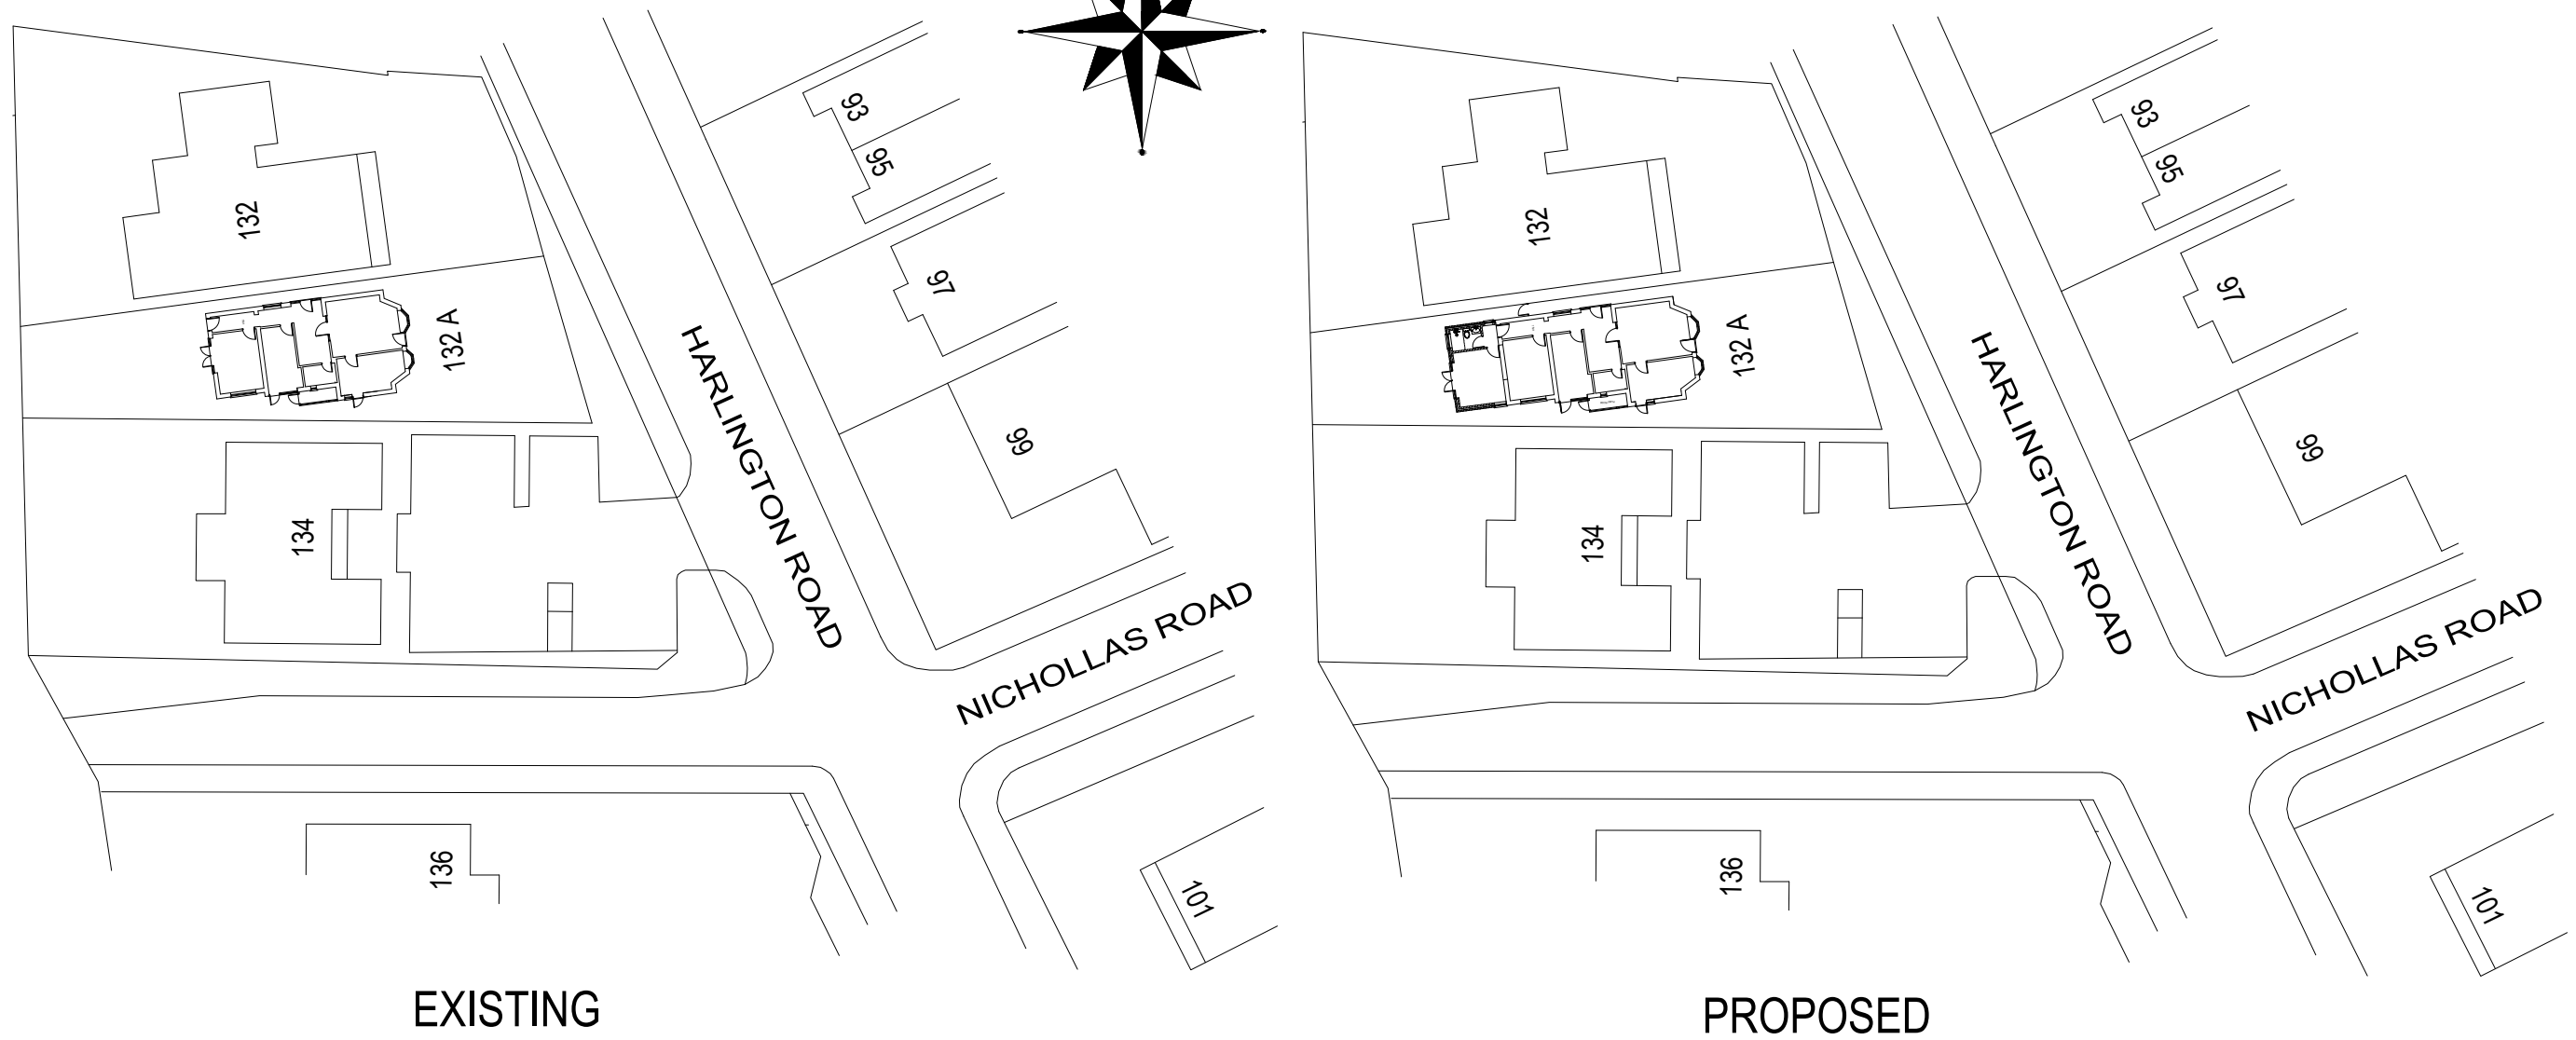

PROPOSED

 

Scale ; 1 : 500

 KALSI DESIGN Architectural & Building Control Plans & Structural Design Services 20 Harrowdene Road North Wembley, Middlesex, HA0 2JB. Tel: 07930966049 Email: gskalsi@btinternet.com	NOTES:	Client	Scale	Size	Drawing Title				
		Miss Manjit Kaur Johal	1 : 500	A3	EXISTING & PROPOSED SITE PLAN				
		Job Title	Drawn by		Drawing No.		P	102	A
		132A Harlington Road, Hayes. Uxbridge. UB 8 3EY	GSK		1333				
	NOT FOR CONSTRUCTION		Date						
			Dec 2024						