


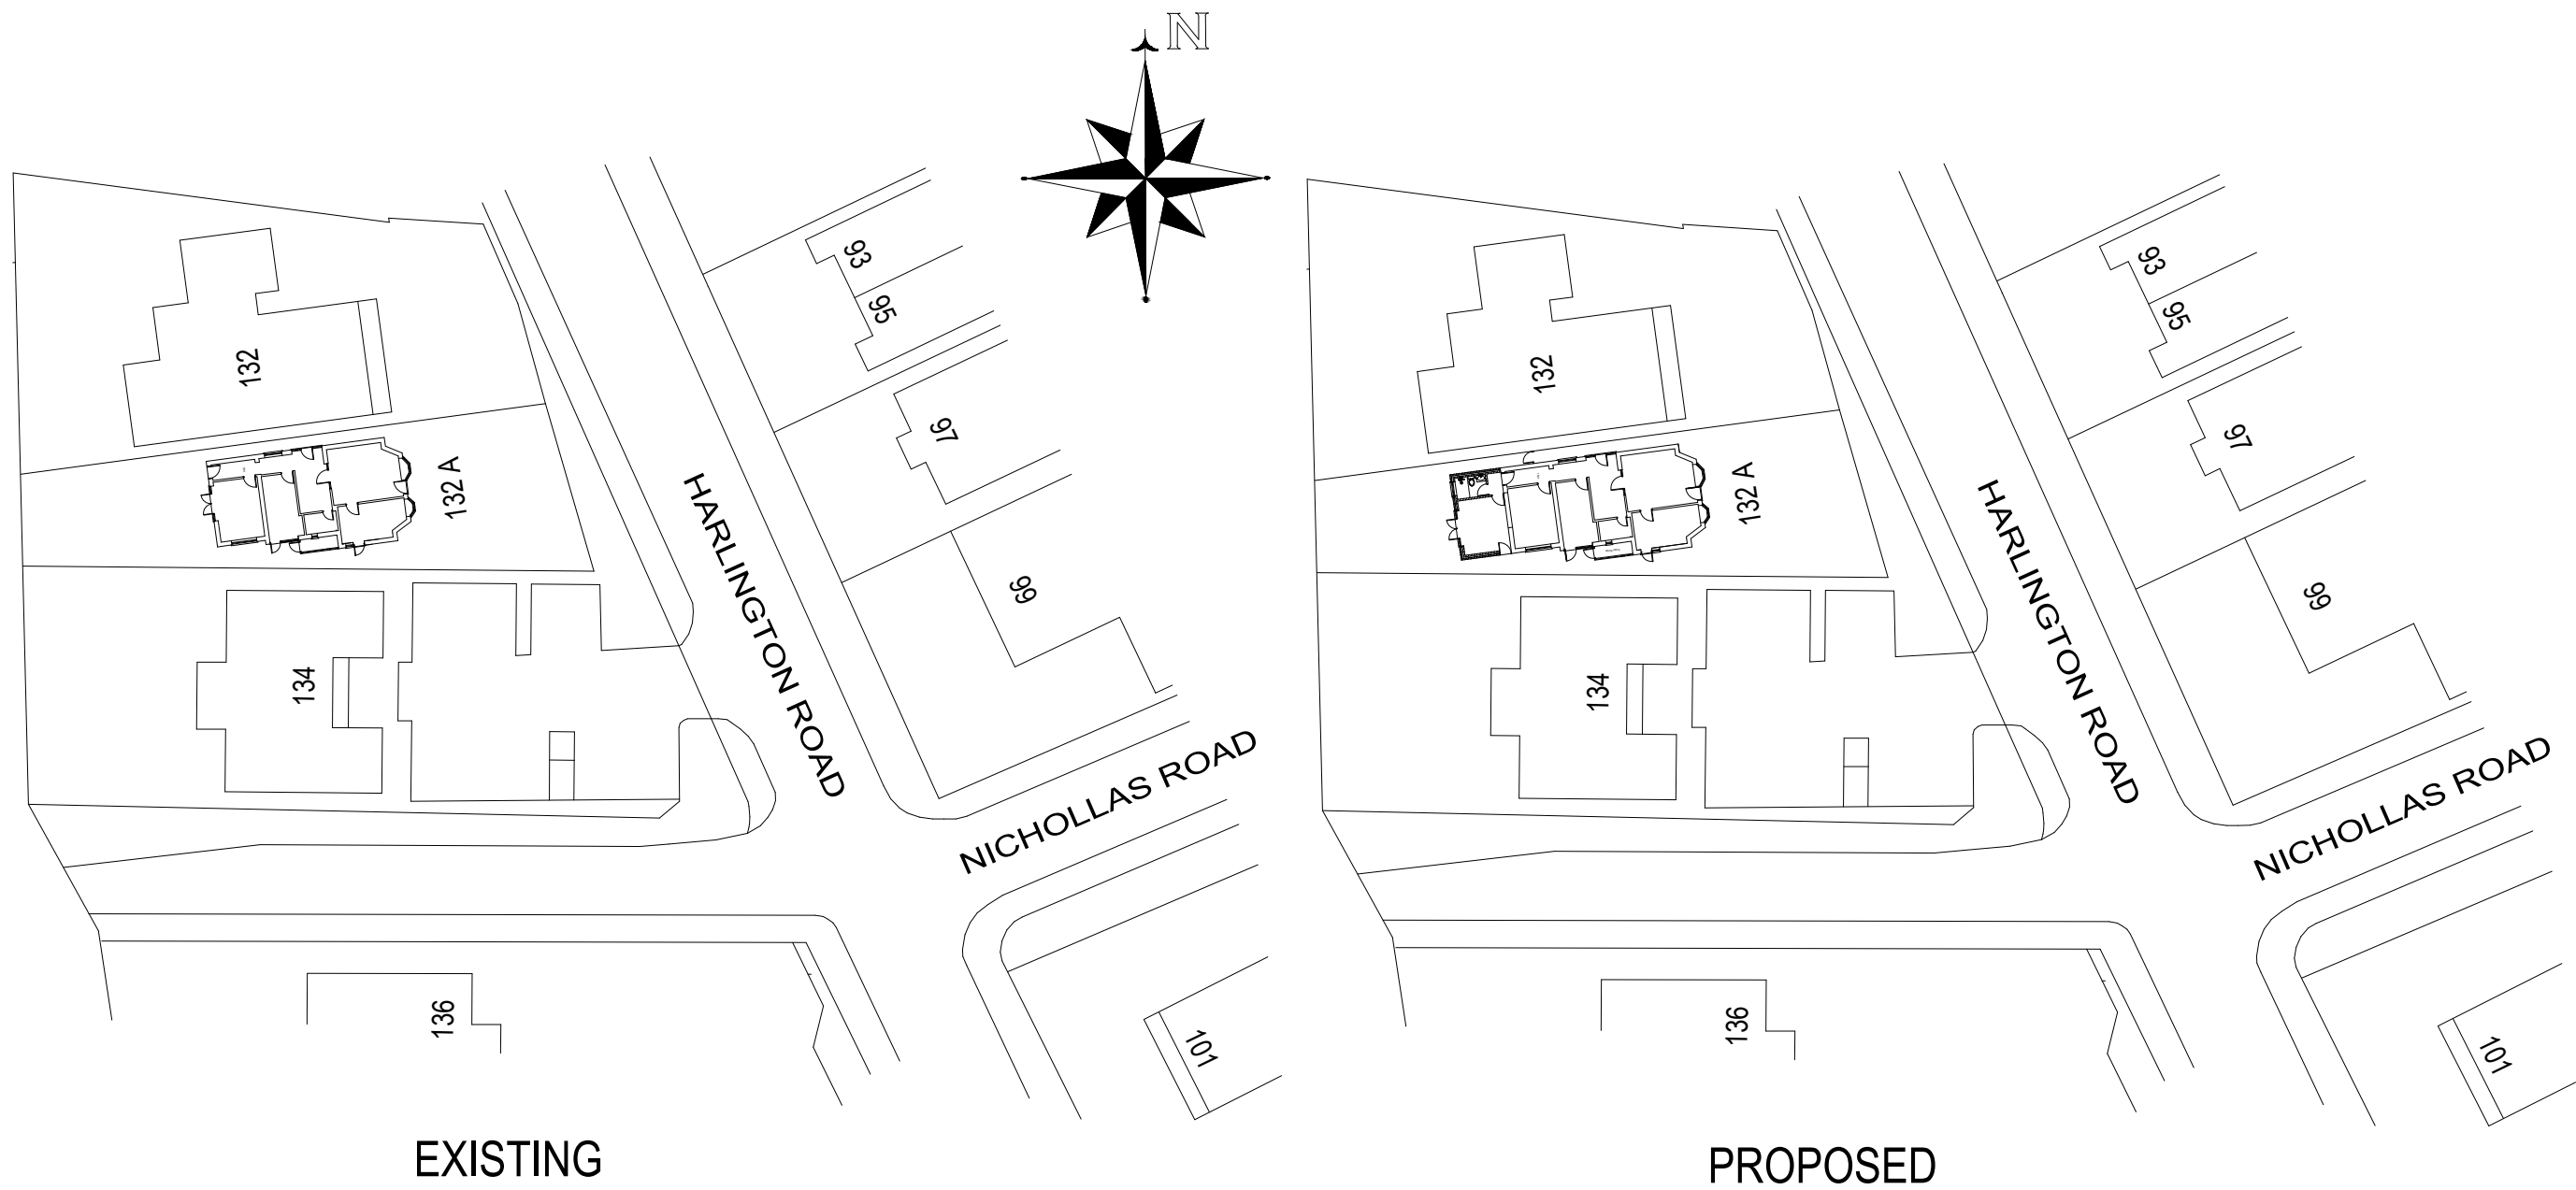

K KALSI DESIGN Architectural & Building Control Plans & Structural Design Services 20 Harrowdene Road North Wembley, Middlesex, HA0 2JB. Tel: 07930966049 Email: gskalsi@btinternet.com	NOTES:	Client Miss Manjit Kaur Johal	Scale 1 : 500	Size A3	Drawing Title EXISTING & PROPOSED SITE PLAN						
					Job Title 132A Harlington Road, Hayes. Uxbridge. UB 8 3EY	Drawn by GSK		Drawing No. 1333	P	102	
						Date Dec 2024					
NOT FOR CONSTRUCTION											