



GROUND FLOOR PLAN
SCALE 1:100

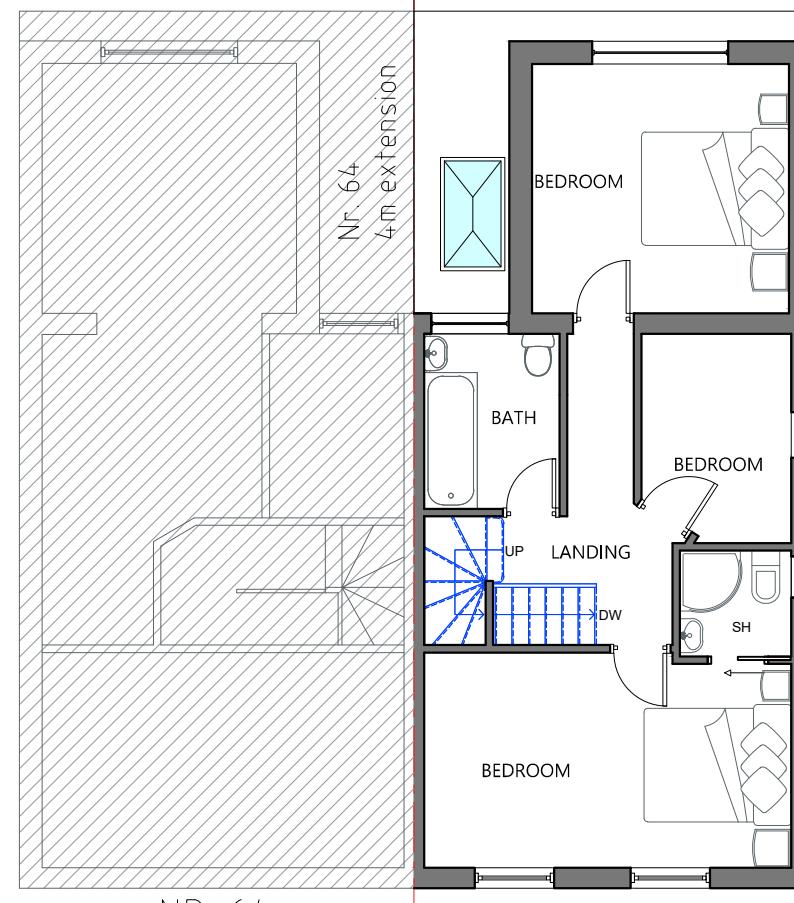

FIRST FLOOR PLAN
SCALE 1:100

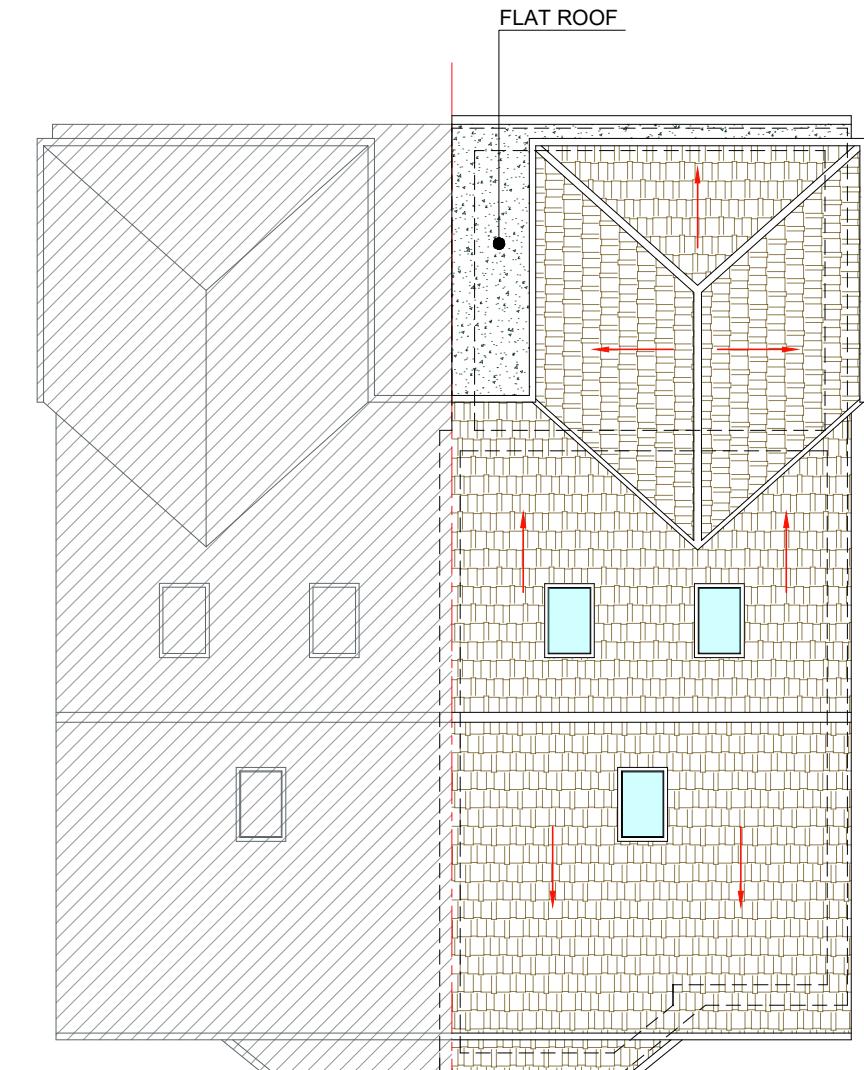

ROOF PLAN
SCALE 1:100

This drawing is not for CONSTRUCTION purposes. If no dimension is given, we take no responsibility for any dimension obtained by measuring or scaling from this drawing. This drawing is the property of Maplin Studio Limited. It is copyright protected and is not to be reproduced, disclosed or copied without written permission.

Reference drawings

Drawing No. Rev Drawing title

0 PROPOSED PLANS DC OM TA 05/06/2024

Rev Description Drawn by Checked by Appd by Date

Please check scale bar before scaling this drawing

0 1 2 3 4 5

A3

Scale (at full size)

Project
LOFT CONVERSION

Location
62 SRATFORD ROAD, HAYES, UB4 9EW

Title
EXISTING PLANS

maplin studio

Office 203b, Us&Co Stratford,
11 Burford Rd, London E15 2ST
Tel. +44(0)203 4755544 projects@maplinworld.com

Dwg No. Phase: Sheet Rev.
MS14220 **LAWFUL** **1 of 1** **0**