

1

2

3


4

5



NR. 64

FRONT ELEVATION
SCALE 1:100

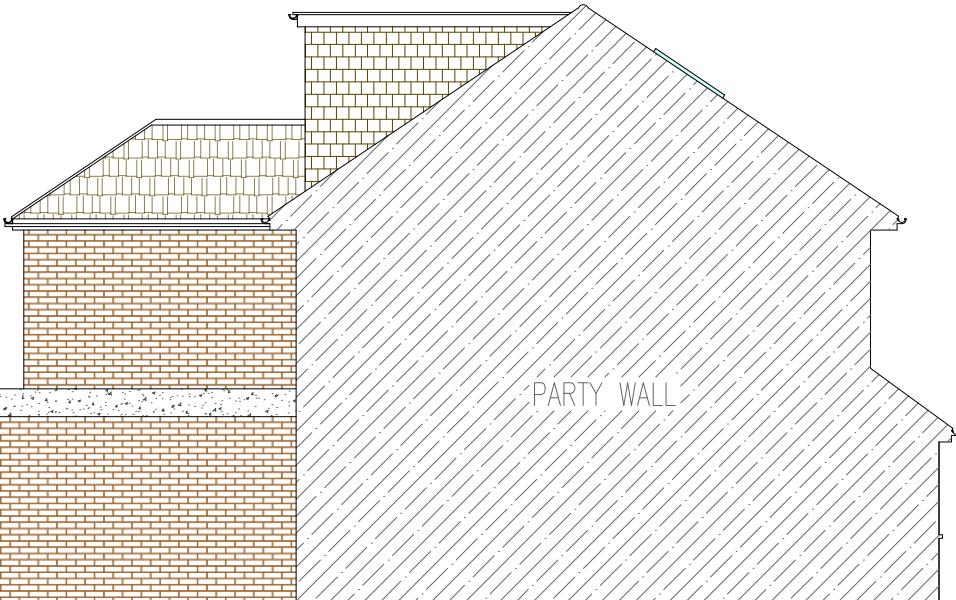

FLANK ELEVATION
SCALE 1:100



Pitched Roof Approved Under
Application Reference:
78615/APP/2024/505

REAR ELEVATION
SCALE 1:100



SIDE ELEVATION
SCALE 1:100

NOTE:

- First Floor Extension Approved
application Reference:
78615/APP/2024/505

This drawing is not for CONSTRUCTION purposes. If no dimension is given, we take no responsibility for any dimension obtained by measuring or scaling from this drawing. This drawing is the property of Maplin Studio Limited. It is copyright protected and is not to be reproduced, disclosed or copied without written permission.

Reference drawings

Drawing No.	Rev	Drawing title
-------------	-----	---------------

0	APPROVED ELEVATIONS	DC	OM	TA	29/10/2024
---	---------------------	----	----	----	------------

Rev	Description	Drawn by	Checked by	Appd by	Date
-----	-------------	----------	------------	---------	------

Please check scale bar before scaling this drawing

0	1	2	3	4	5	A3	Scale (at full size)
---	---	---	---	---	---	----	----------------------

Project

ROOF ALTERATIONS

Location

62 SRATFORD ROAD, HAYES, UB4 9EW

Title

APPROVED ELEVATIONS

maplin studio

Office 203b, Us&Co Stratford,
11 Burford Rd, London E15 2ST
Tel. +44(0)203 4755544 projects@maplinworld.com

Dwg No.	Phase:	Sheet	Rev.
---------	--------	-------	------

MS14230

PLANNING

1 of 1

0

1

2

3

4

5