

1

2


3

4


5

1
2
3
4
5


EXTERNAL FINISHES: GENERALLY TO MATCH EXISTING

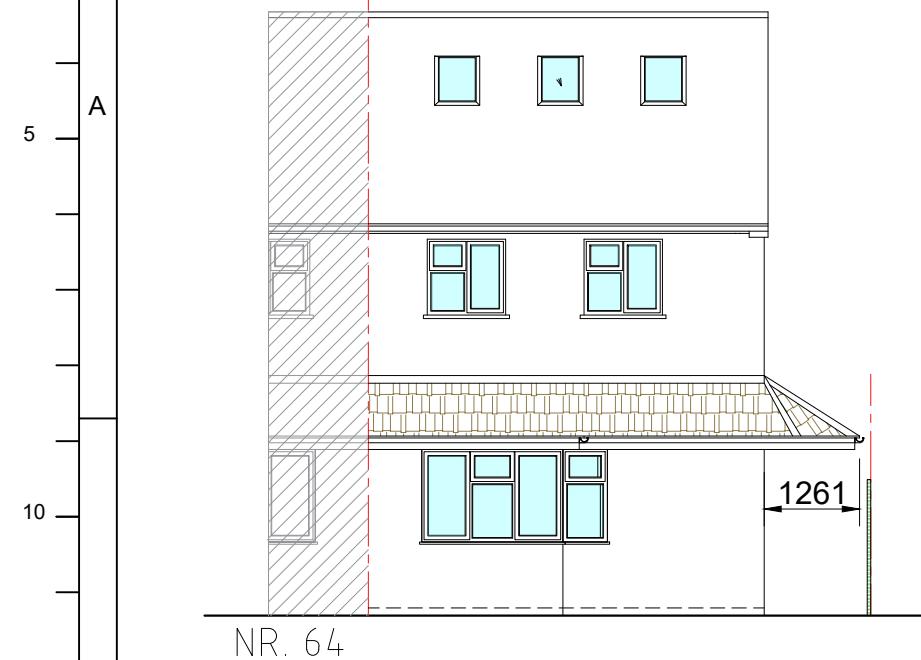

FRONT ELEVATION
SCALE 1:100

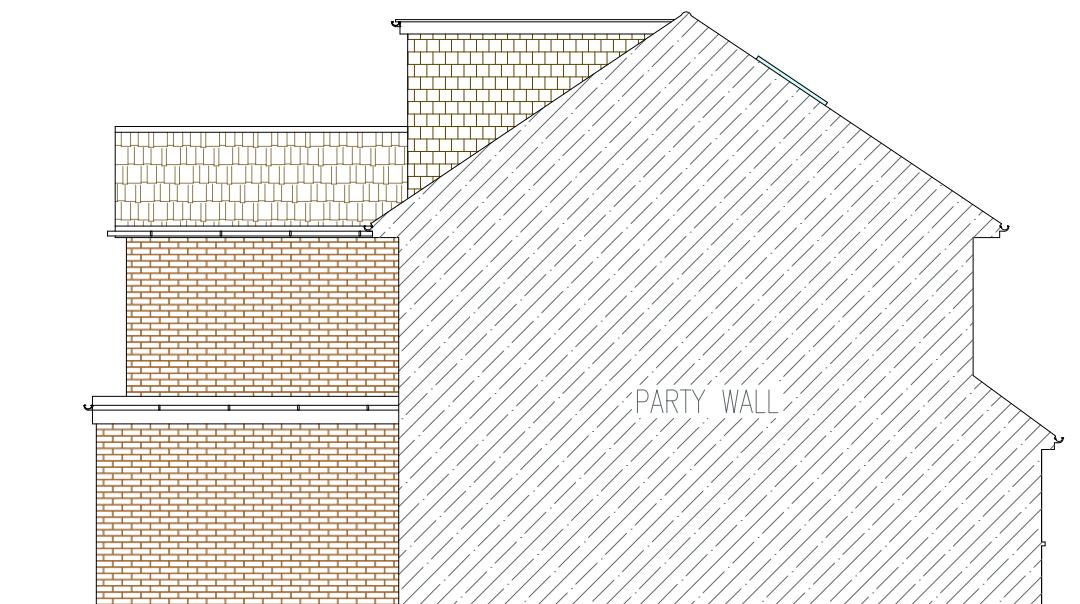

FLANK ELEVATION
SCALE 1:100

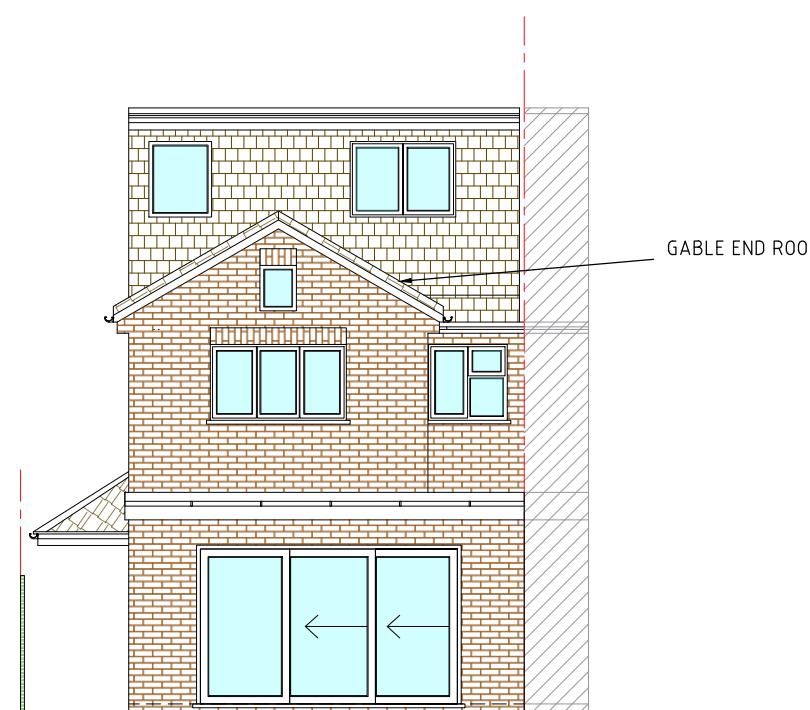

REAR ELEVATION
SCALE 1:100



SIDE ELEVATION
SCALE 1:100

NOTES:

- THE CONTRACTOR IS TO CHECK AND VERIFY ALL DIMENSIONS AND LEVELS PRIOR WORK COMMENCING
- THE CONTRACTOR IS TO COMPLY WITH ALL CURRENT BUILDING LEGISLATION WHETHER OR NOT SPECIFICALLY STATED ON THIS DRAWING.
- PLANNING PROPOSALS ARE FOR ILLUSTRATIVE PURPOSES ONLY AND AS SUCH ARE SUBJECT TO DETAILED SITE INVESTIGATION.

This drawing is not for CONSTRUCTION purposes. If no dimension is given, we take no responsibility for any dimension obtained by measuring or scaling from this drawing. This drawing is the property of Maplin Studio Limited. It is copyright protected and is not to be reproduced, disclosed or copied without written permission.

Reference drawings

Drawing No.	Rev	Drawing title

0	EXISTING ELEVATIONS	NN	OM	TA	29/10/2024
---	---------------------	----	----	----	------------

Rev	Description	Drawn by	Checked by	Appd by	Date
-----	-------------	----------	------------	---------	------

Please check scale bar before scaling this drawing

0	1	2	3	4	5	A3	Scale (at full size)
---	---	---	---	---	---	----	----------------------

Project

ROOF ALTERATIONS

Location

62 SRATFORD ROAD, HAYES, UB4 9EW

Title

EXISTING ELEVATIONS

maplin studio

Office 203b, Us&Co Stratford,
11 Burford Rd, London E15 2ST
Tel. +44(0)203 4755544 projects@maplinworld.com

Dwg No.	Phase:	Sheet	Rev.
MS14231	PLANNING	1 of 1	0

1

2

3

4

5

1
2
3
4
5

B

B

15

C

C

25