

1


2

3


4

5


1 2 3 4 5 10 15 20 25 25

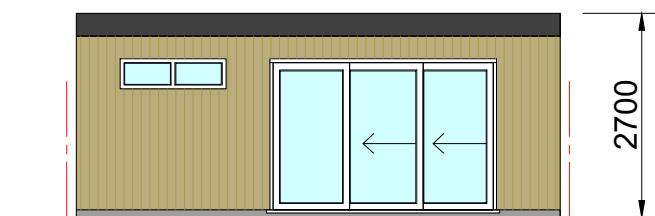


**FRONT ELEVATION (North-East)**  
SCALE 1:100

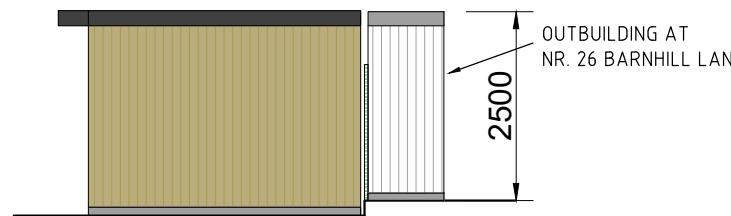


**FLANK ELEVATION (North-West)**  
SCALE 1:100

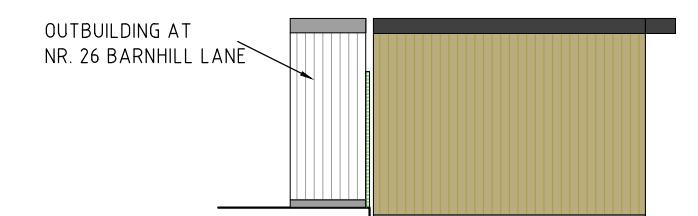


**SIDE ELEVATION (South-East)**  
SCALE 1:100

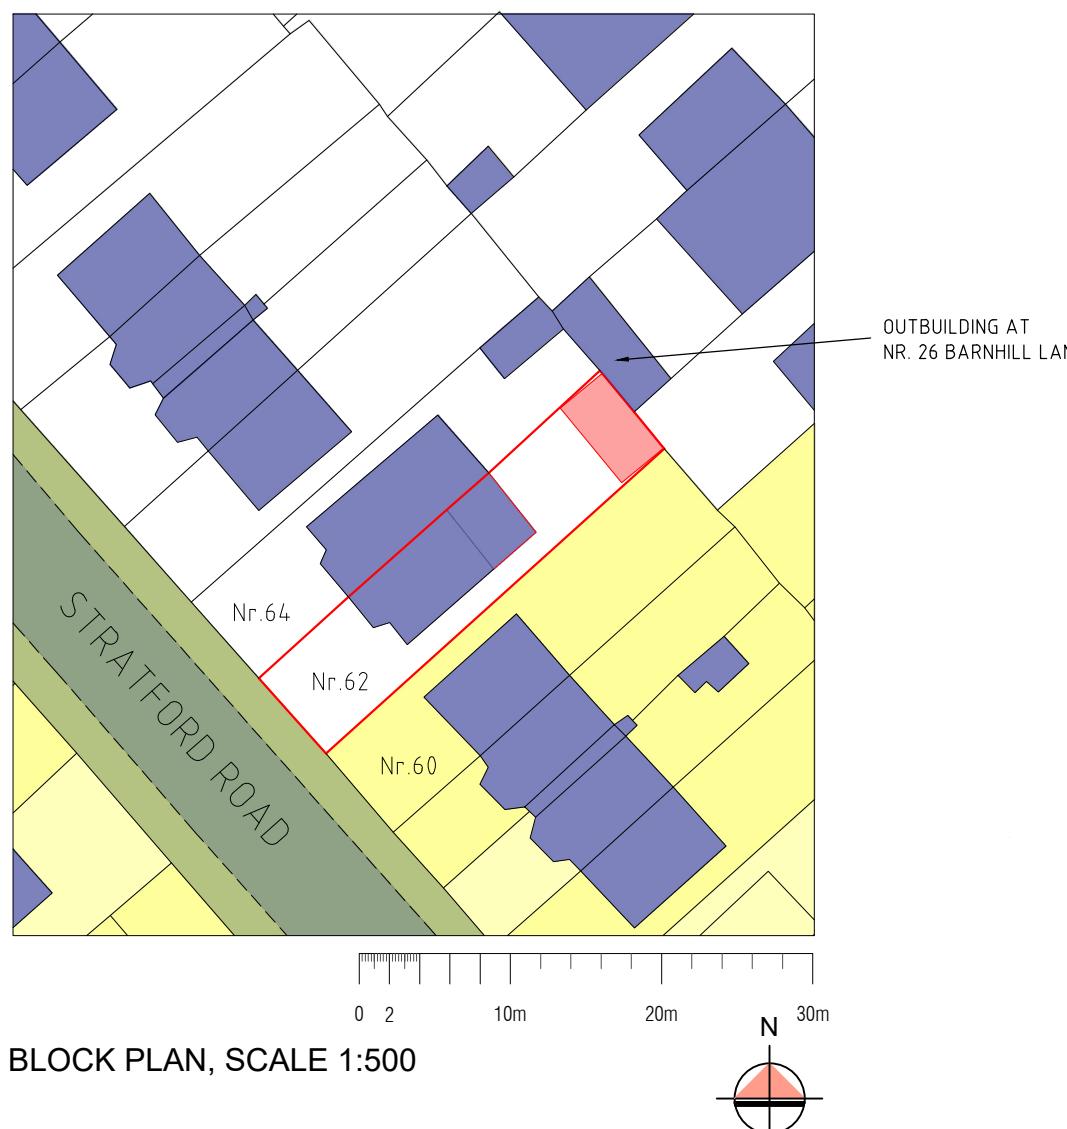

**BLOCK PLAN, SCALE 1:500**

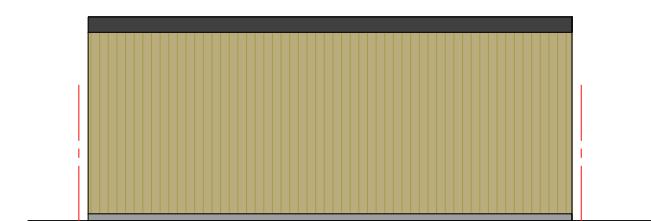

**REAR ELEVATION (South-West)**  
SCALE 1:100

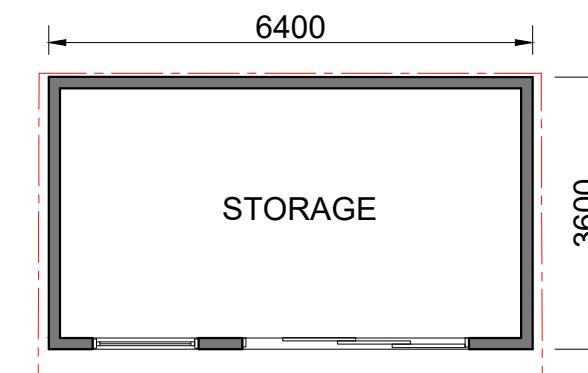

**OUTBUILDING PLAN**  
SCALE 1:100

This drawing is not for CONSTRUCTION purposes. If no dimension is given, we take no responsibility for any dimension obtained by measuring or scaling from this drawing. This drawing is the property of Maplin Studio Limited. It is copyright protected and is not to be reproduced, disclosed or copied without written permission.

**Reference drawings**

Drawing No.	Rev	Drawing title
-------------	-----	---------------

0	OUTBUILDING & BLOCK PLAN	NN	OM	TA	29/10/2024
---	--------------------------	----	----	----	------------

Rev	Description	Drawn by	Checked by	Appd by	Date
-----	-------------	----------	------------	---------	------

Please check scale bar before scaling this drawing					A3	Scale (at full size)
--	--	--	--	--	----	----------------------

0	1	2	3	4	5	
---	---	---	---	---	---	--

Project	OUTBUILDING				
---------	-------------	--	--	--	--

Location	62 STRATFORD ROAD, HAYES, UB4 9EW				
----------	-----------------------------------	--	--	--	--

Title	OUTBUILDING & BLOCK PLAN				
-------	--------------------------	--	--	--	--

**maplin studio**

Office 203b, Us&Co Stratford,  
11 Burford Rd, London E15 2ST  
Tel. +44(0)203 4755544 projects@maplinworld.com

Dwg No.	Phase:	Sheet	Rev.
---------	--------	-------	------

MS14232	PLANNING	1 of 1	0
---------	----------	--------	---

1

2

3

4

5

25