




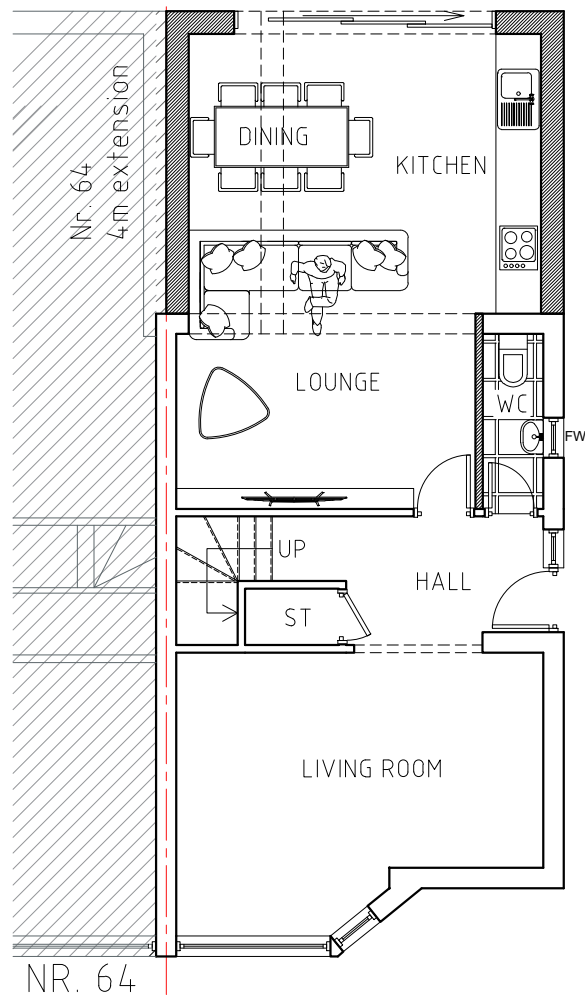

GROUND FLOOR PLAN
SCALE 1:100

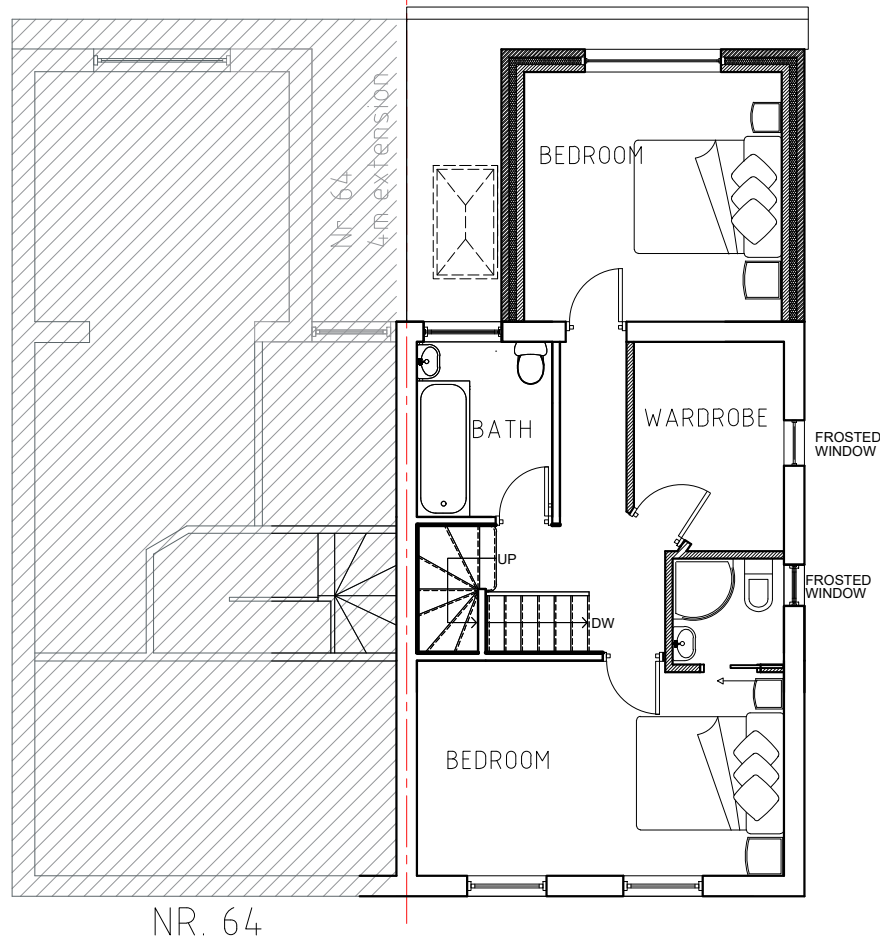

FIRST FLOOR PLAN
SCALE 1:100

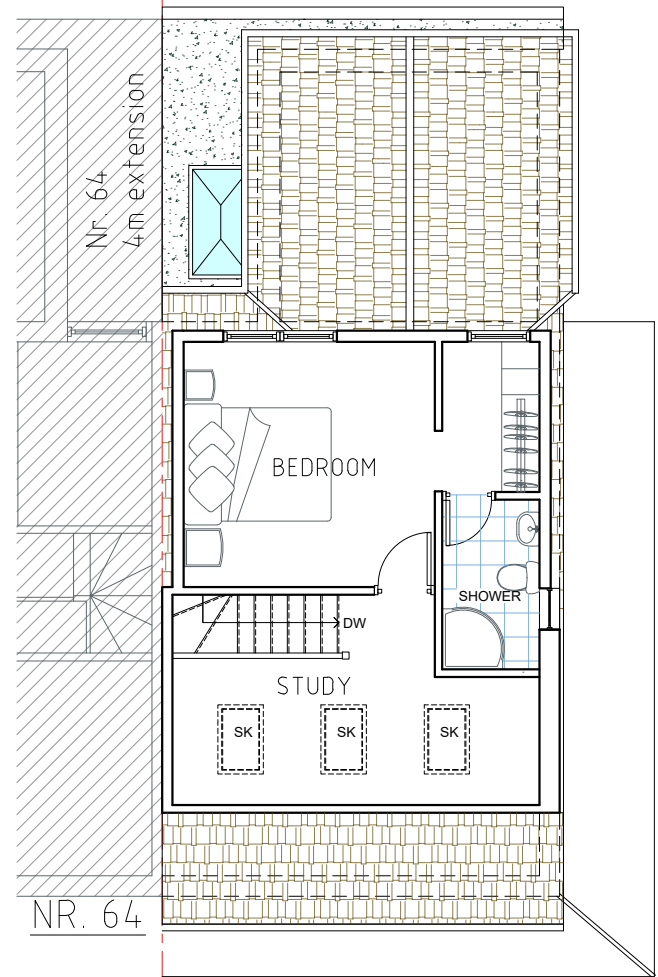

LOFT PLAN
SCALE 1:100

0	EXISTING PLANS	DC	OM	TA	18/11/2024
Rev	Description	Drawn by	Checked by	Appd by	Date
Please check scale bar before scaling this drawing				A3	Scale (at full size)
0	1	2	3	4	5
Project ROOF ALTERATIONS					
Location 62 SRATFORD ROAD, HAYES, UB4 9EW					
Title EXISTING PLANS					
maplinstudio Office 203b, Us&Co Stratford, 11 Burford Rd, London E15 2ST Tel. +44(0)203 4755544 projects@maplinworld.com					
Dwg No. MS14233	Phase: PLANNING			Sheet 1 of 1	Rev. 0