


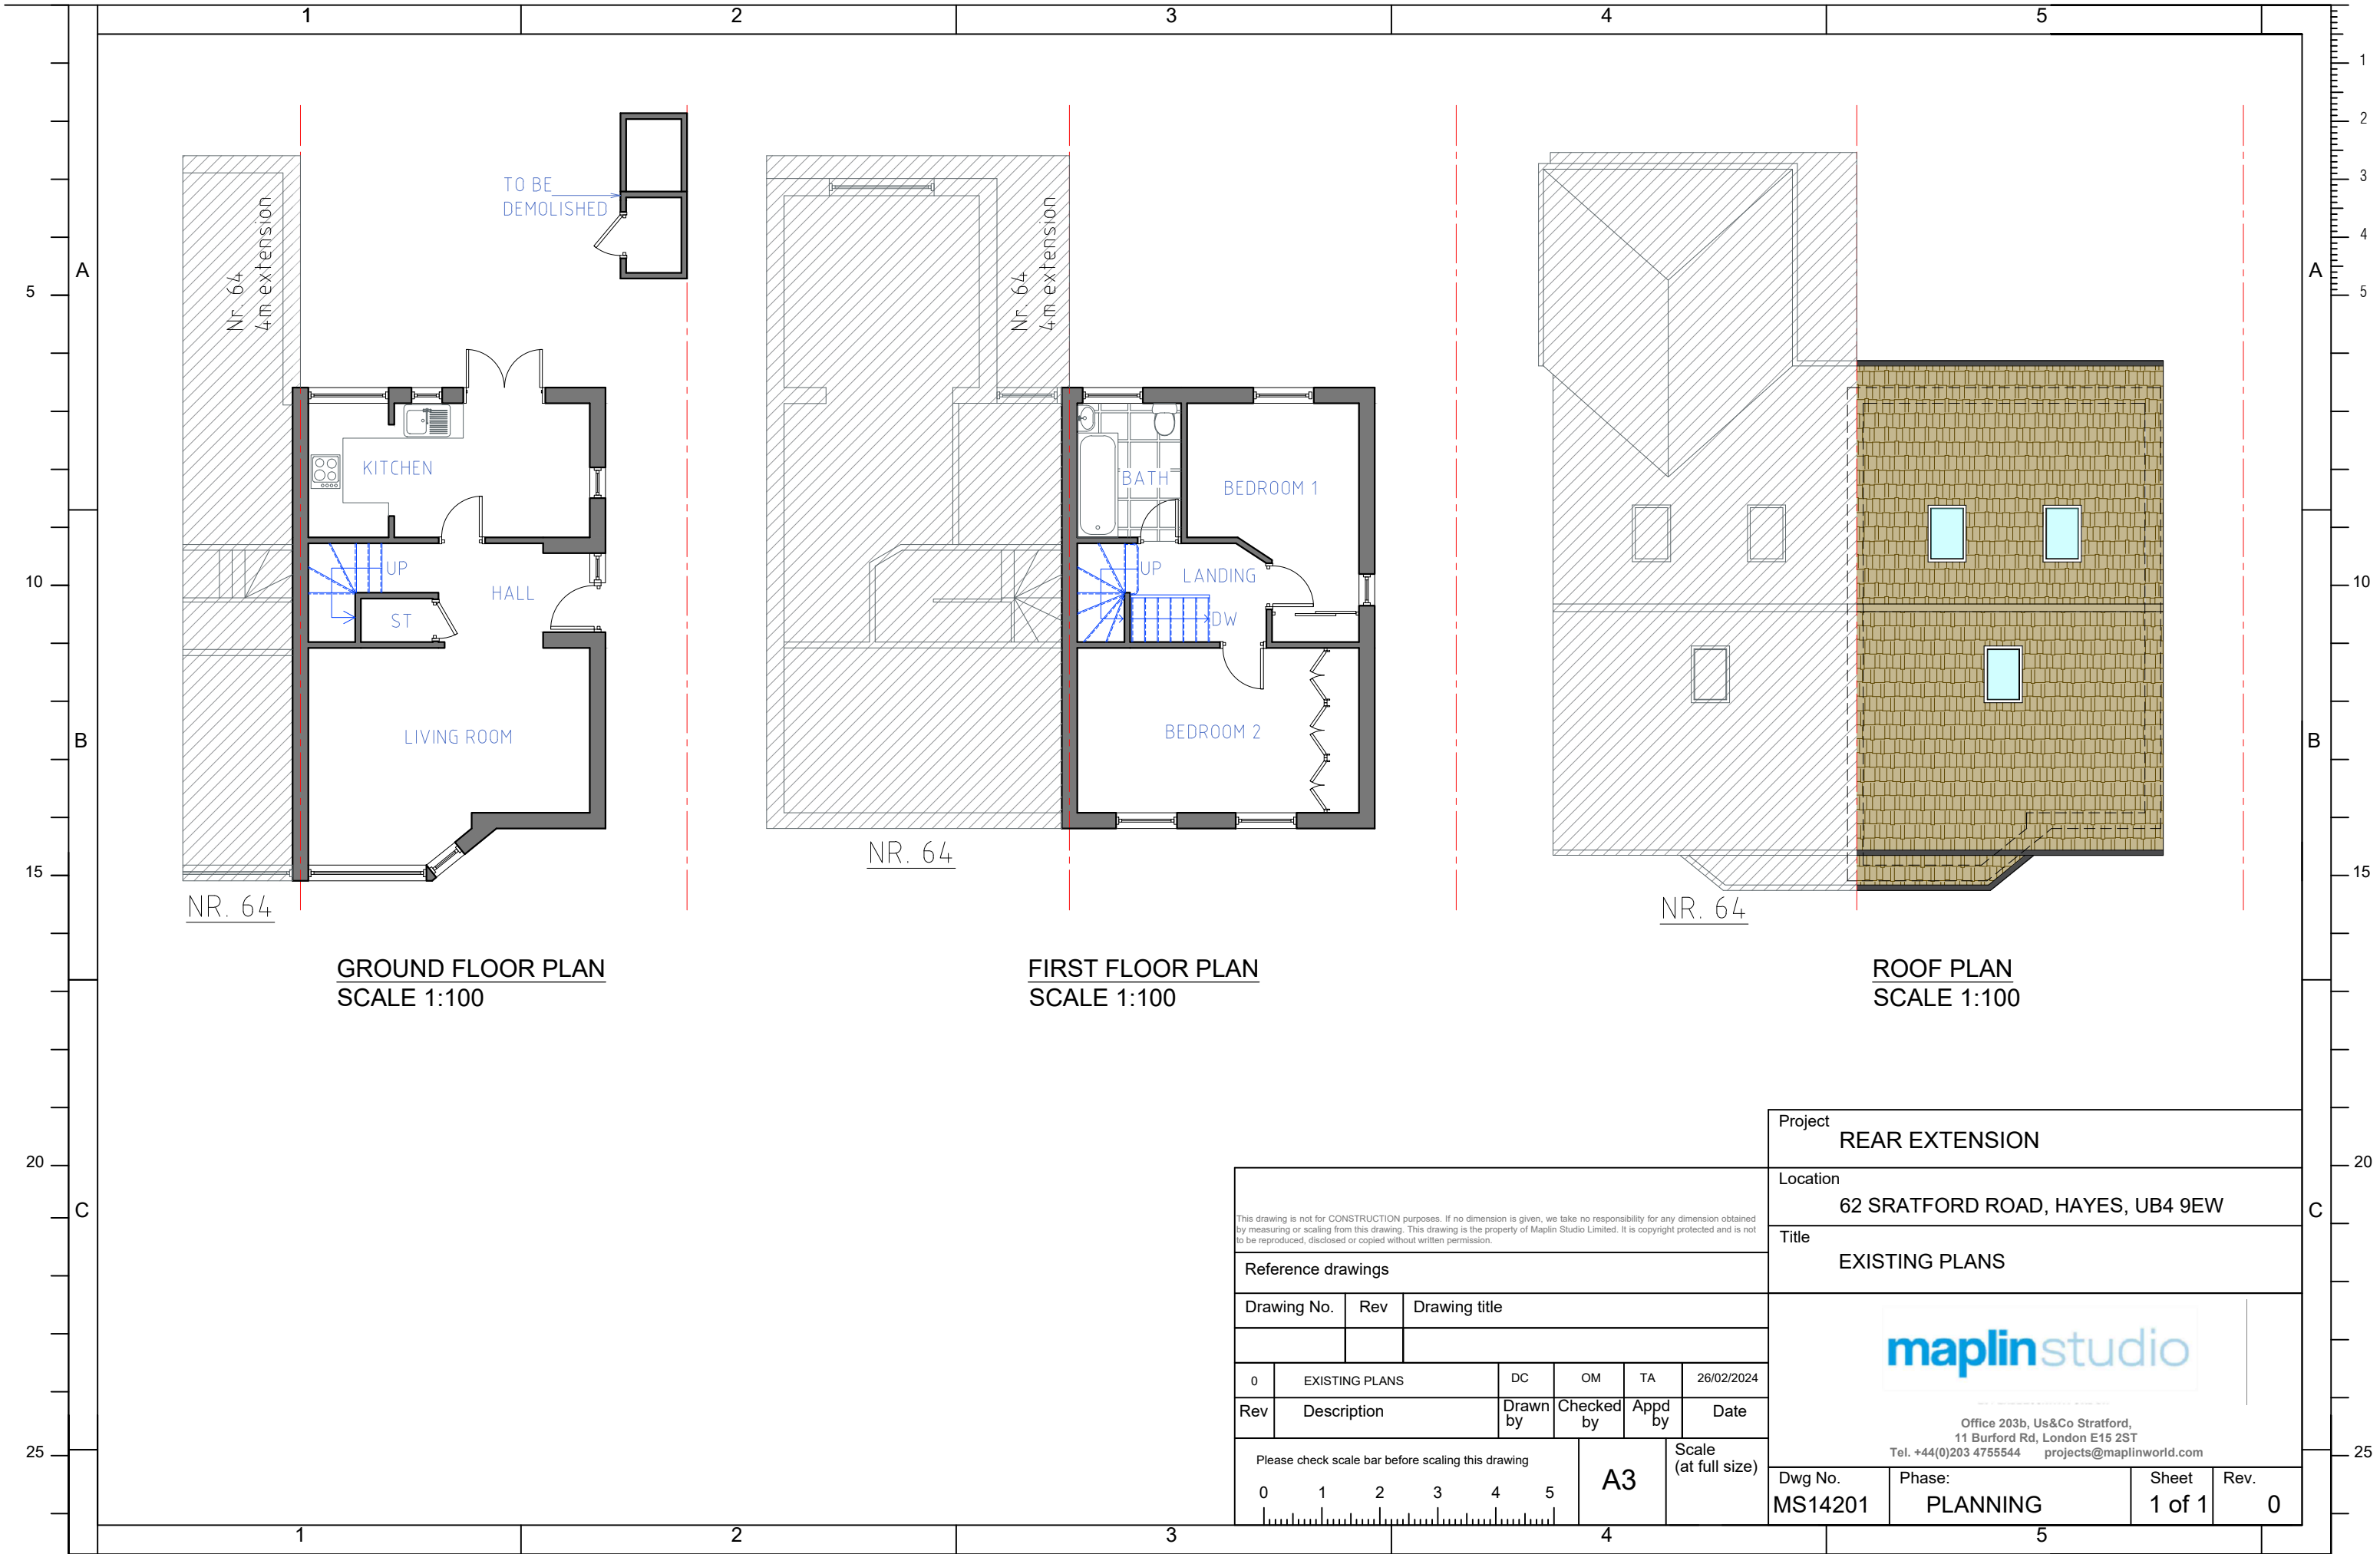

GROUND FLOOR PLAN
SCALE 1:100

FIRST FLOOR PLAN
SCALE 1:100

ROOF PLAN
SCALE 1:100

This drawing is not for CONSTRUCTION purposes. If no dimension is given, we take no responsibility for any dimension obtained by measuring or scaling from this drawing. This drawing is the property of Maplin Studio Limited. It is copyright protected and is not to be reproduced, disclosed or copied without written permission.						
Reference drawings						
Drawing No.	Rev	Drawing title				
0	EXISTING PLANS	DC	OM	TA	26/02/2024	
Rev	Description	Drawn by	Checked by	Appd by	Date	
Please check scale bar before scaling this drawing				A3	Scale (at full size)	
0	1	2	3	4	5	

Project REAR EXTENSION			
Location 62 SRATFORD ROAD, HAYES, UB4 9EW			
Title EXISTING PLANS			
maplinstudio Office 203b, Us&Co Stratford, 11 Burford Rd, London E15 2ST Tel. +44(0)203 4755544 projects@maplinworld.com			
Dwg No. MS14201	Phase: PLANNING	Sheet 1 of 1	Rev. 0