


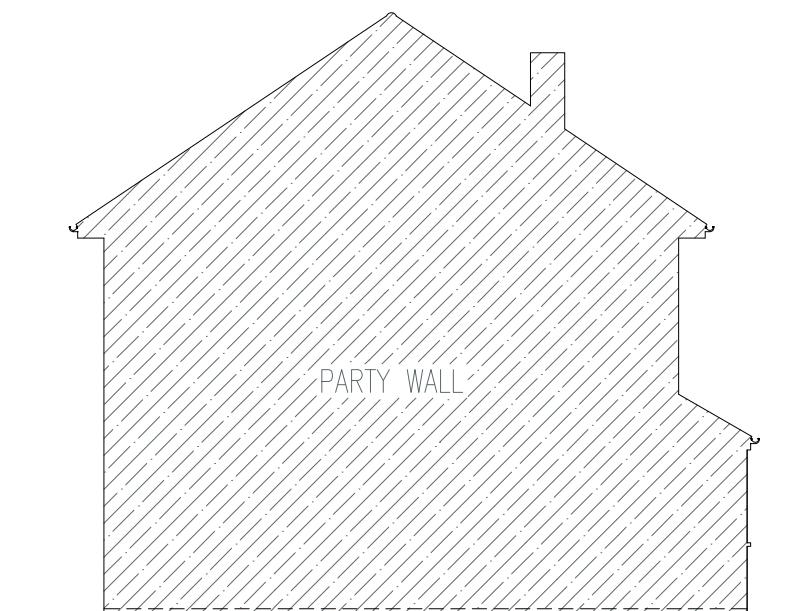

SIDE ELEVATION
SCALE 1:100



FLANK ELEVATION
SCALE 1:100



REAR ELEVATION
SCALE 1:100

This drawing is not for CONSTRUCTION purposes. If no dimension is given, we take no responsibility for any dimension obtained by measuring or scaling from this drawing. This drawing is the property of Maplin Studio Limited. It is copyright protected and is not to be reproduced, disclosed or copied without written permission.

Reference drawings

| Drawing No. | Rev | Drawing title |
|-------------|-----|---------------------|
| 0 | | EXISTING ELEVATIONS |

| Rev | Description | Drawn by | Checked by | Appd by | Date |
|-----|-------------|----------|------------|---------|------------|
| | | | | | 26/02/2024 |

Please check scale bar before scaling this drawing

| 0 | 1 | 2 | 3 | 4 | 5 | A3 | Scale (at full size) |
|---|---|---|---|---|---|----|----------------------|
| 0 | 1 | 2 | 3 | 4 | 5 | | |

Project REAR EXTENSION

Location 62 SRATFORD ROAD, HAYES, UB4 9EW

Title EXISTING ELEVATIONS

maplin studio

Office 203b, Us&Co Stratford,
11 Burford Rd, London E15 2ST
Tel. +44(0)203 4755544 projects@maplinworld.com

| Dwg No. | Phase: | Sheet | Rev. |
|---------|----------|--------|------|
| MS14202 | PLANNING | 1 of 1 | 0 |