


**SIDE ELEVATION**  
**SCALE 1:100**

**FLANK ELEVATION**  
**SCALE 1:100**

## EXTERNAL FINISHES: GENERALLY TO MATCH EXISTING

## BRICK WORK TO MACH EXISTING

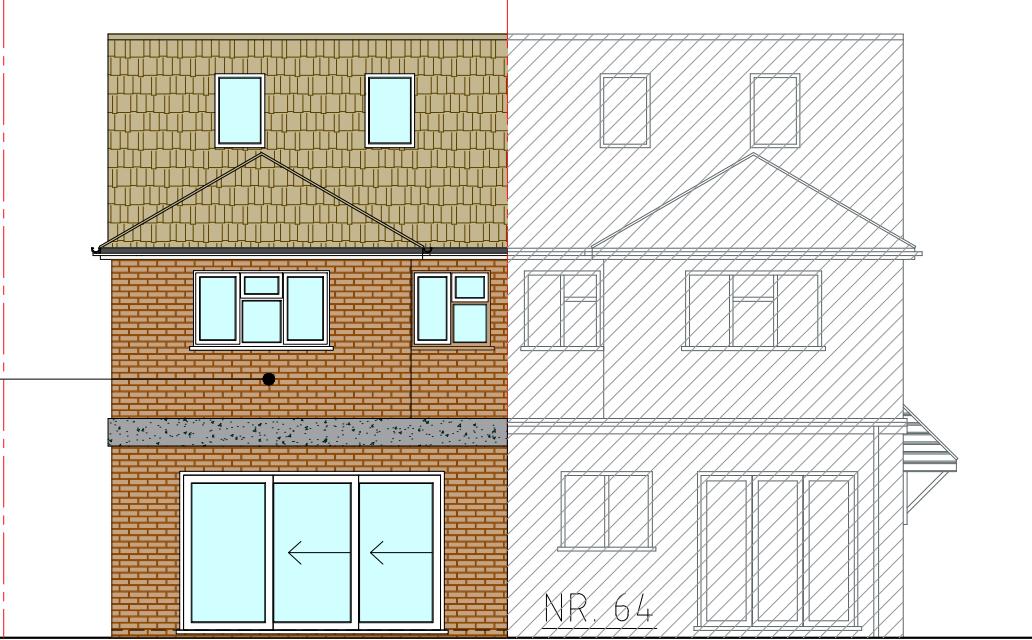

**REAR ELEVATION**  
**SCALE 1:100**

## NOTES

- THE CONTRACTOR IS TO CHECK AND VERIFY ALL DIMENSIONS AND LEVELS PRIOR WORK COMMENCING
- THE CONTRACTOR IS TO COMPLY WITH ALL CURRENT BUILDING LEGISLATION WHETHER OR NOT SPECIFICALLY STATED ON THIS DRAWING.
- PLANNING PROPOSALS ARE FOR ILLUSTRATIVE PURPOSES ONLY AND AS SUCH ARE SUBJECT TO DETAILED SITE INVESTIGATION.
- FW - FROSTED WINDOW

This drawing is not for CONSTRUCTION purposes. If no dimension is given, we take no responsibility for any dimension obtained by measuring or scaling from this drawing. This drawing is the property of Maplin Studio Limited. It is copyright protected and is not

## Reference drawings

Drawing No.		Rev	Drawing title			
0	PROPOSED ELEVATIONS		DC	OM	TA	26/02/2024
Rev	Description		Drawn by	Checked by	Appd by	Date
Please check scale bar before scaling this drawing					A3	Scale (at full size)
0	1	2	3	4	5	
.....	.....	.....	.....	.....	.....	

## ct BEAR EXTENSION

## Section

62 STRATFORD ROAD, HATFIELD

maplin studio

Office 203b, Us&Co Stratford,  
11 Burford Rd, London E15 2ST  
Tel. +44(0)203 4755544 projects@maplinworld.com

Dwg No.	Phase:	Sheet	Rev.
MS14204	PLANNING	1 of 1	0