





Front Elevation



Rear Elevation

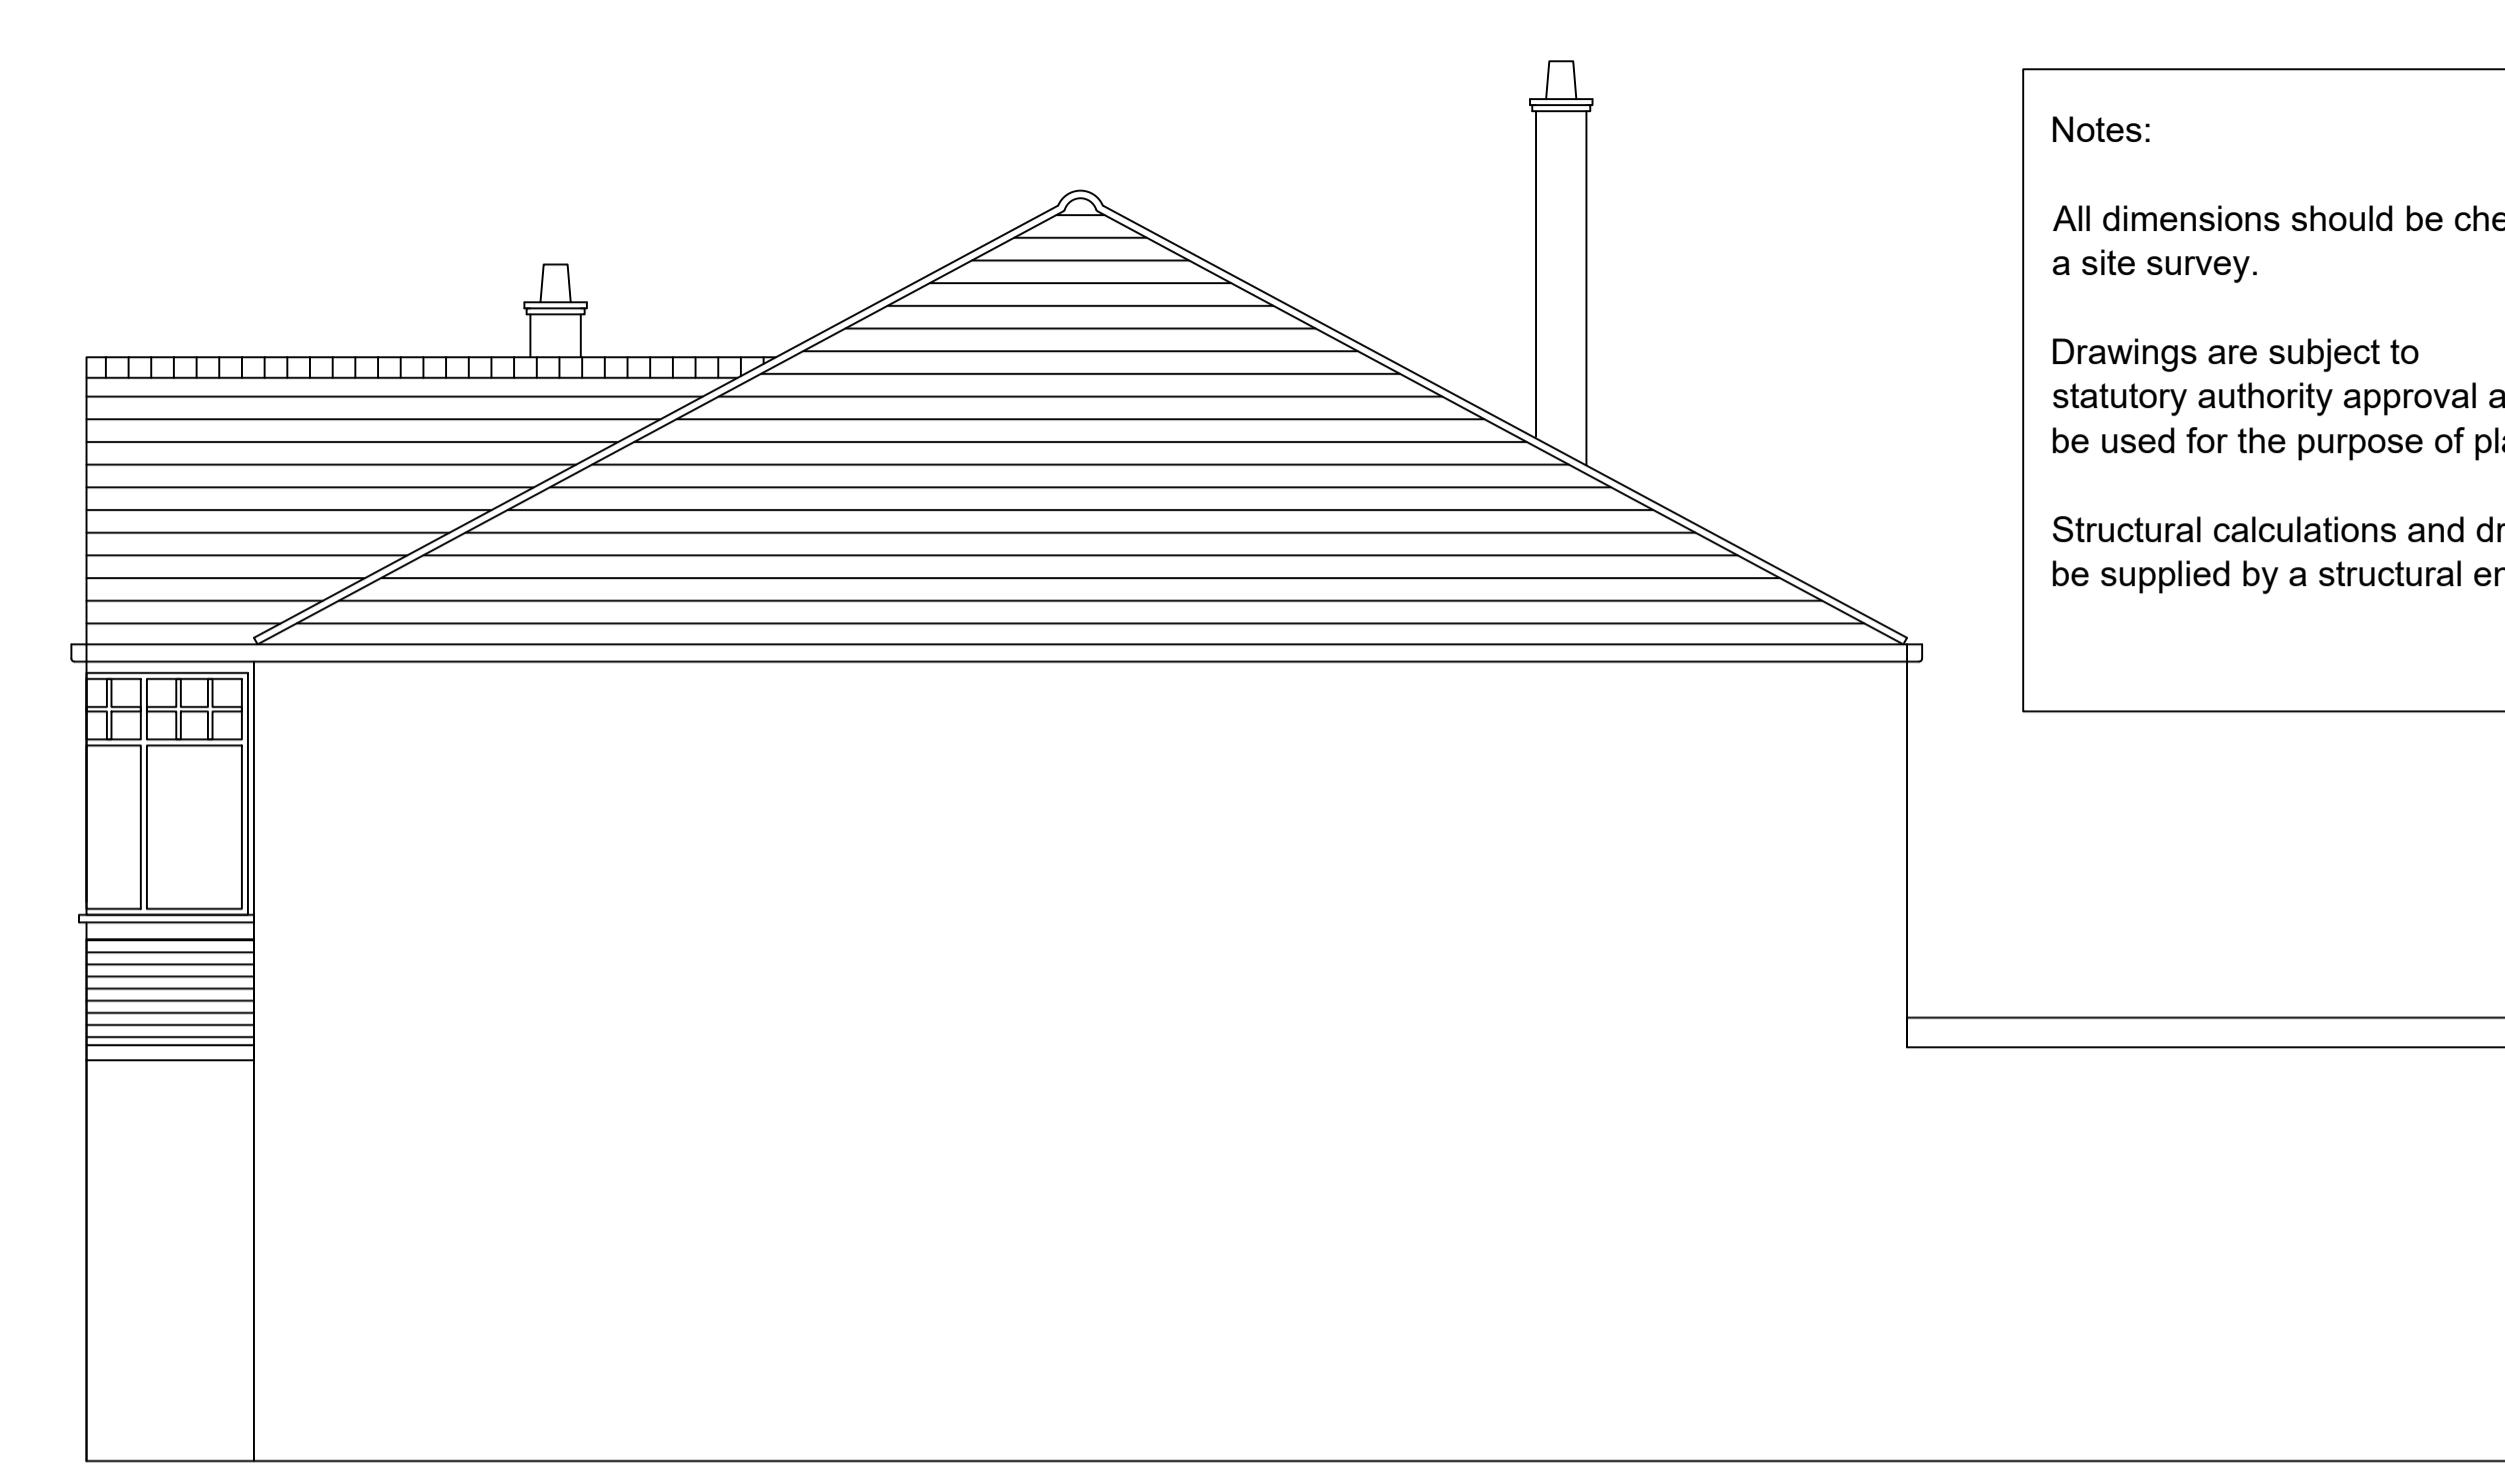


Boundary Elevation

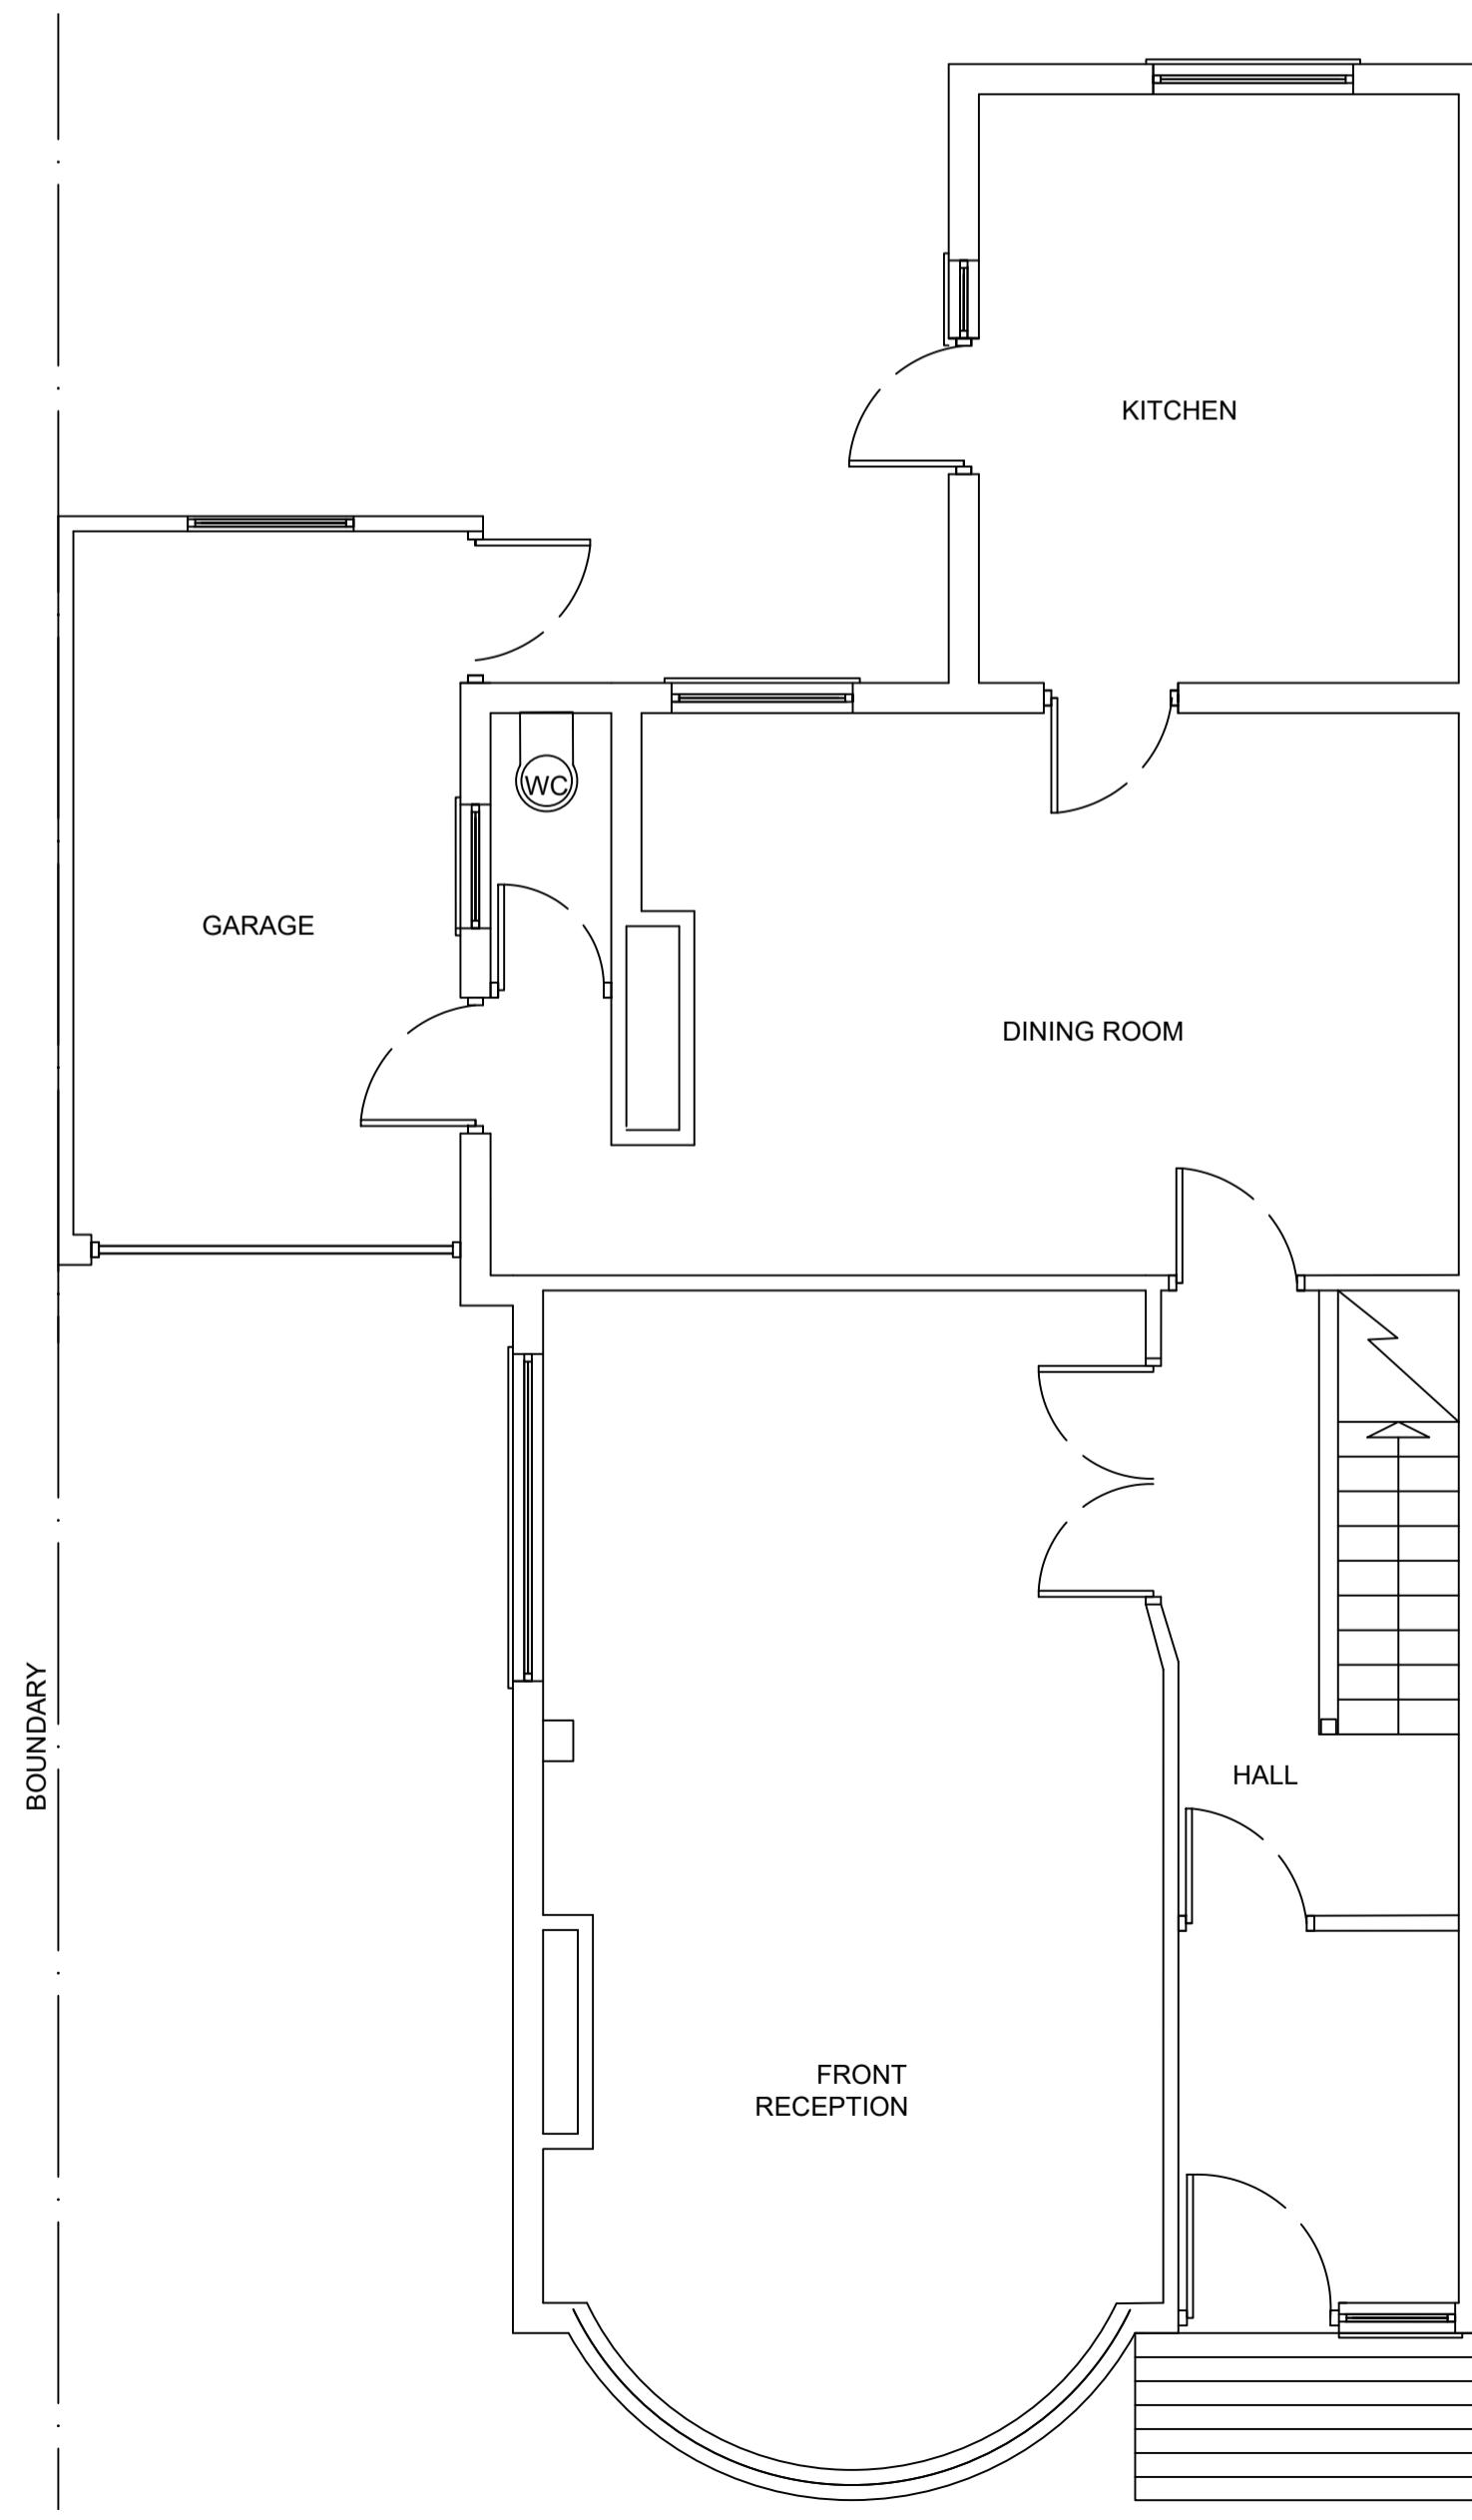

Ground floor plan



Side Elevation

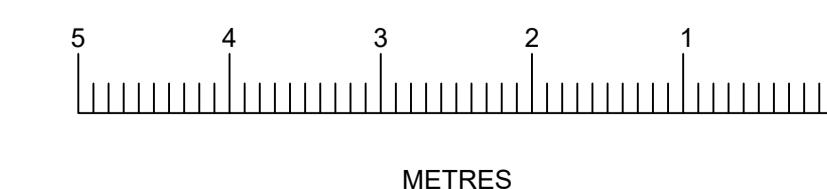

Client :
MR & MRS PATEL
8 CROFT GARDENS
RUISLIP
MIDDLESEX
HA4 8EY

Drawing Title:
EXISTING PLANS

SCALE: 1:50 @ A1
Drawn by: ML
Drawing no: 100
Date: 2024

Notes:
All dimensions should be checked with a site survey.
Drawings are subject to statutory authority approval and are to be used for the purpose of planning.
Structural calculations and drawings to be supplied by a structural engineer.