





Front Elevation




Rear Elevation

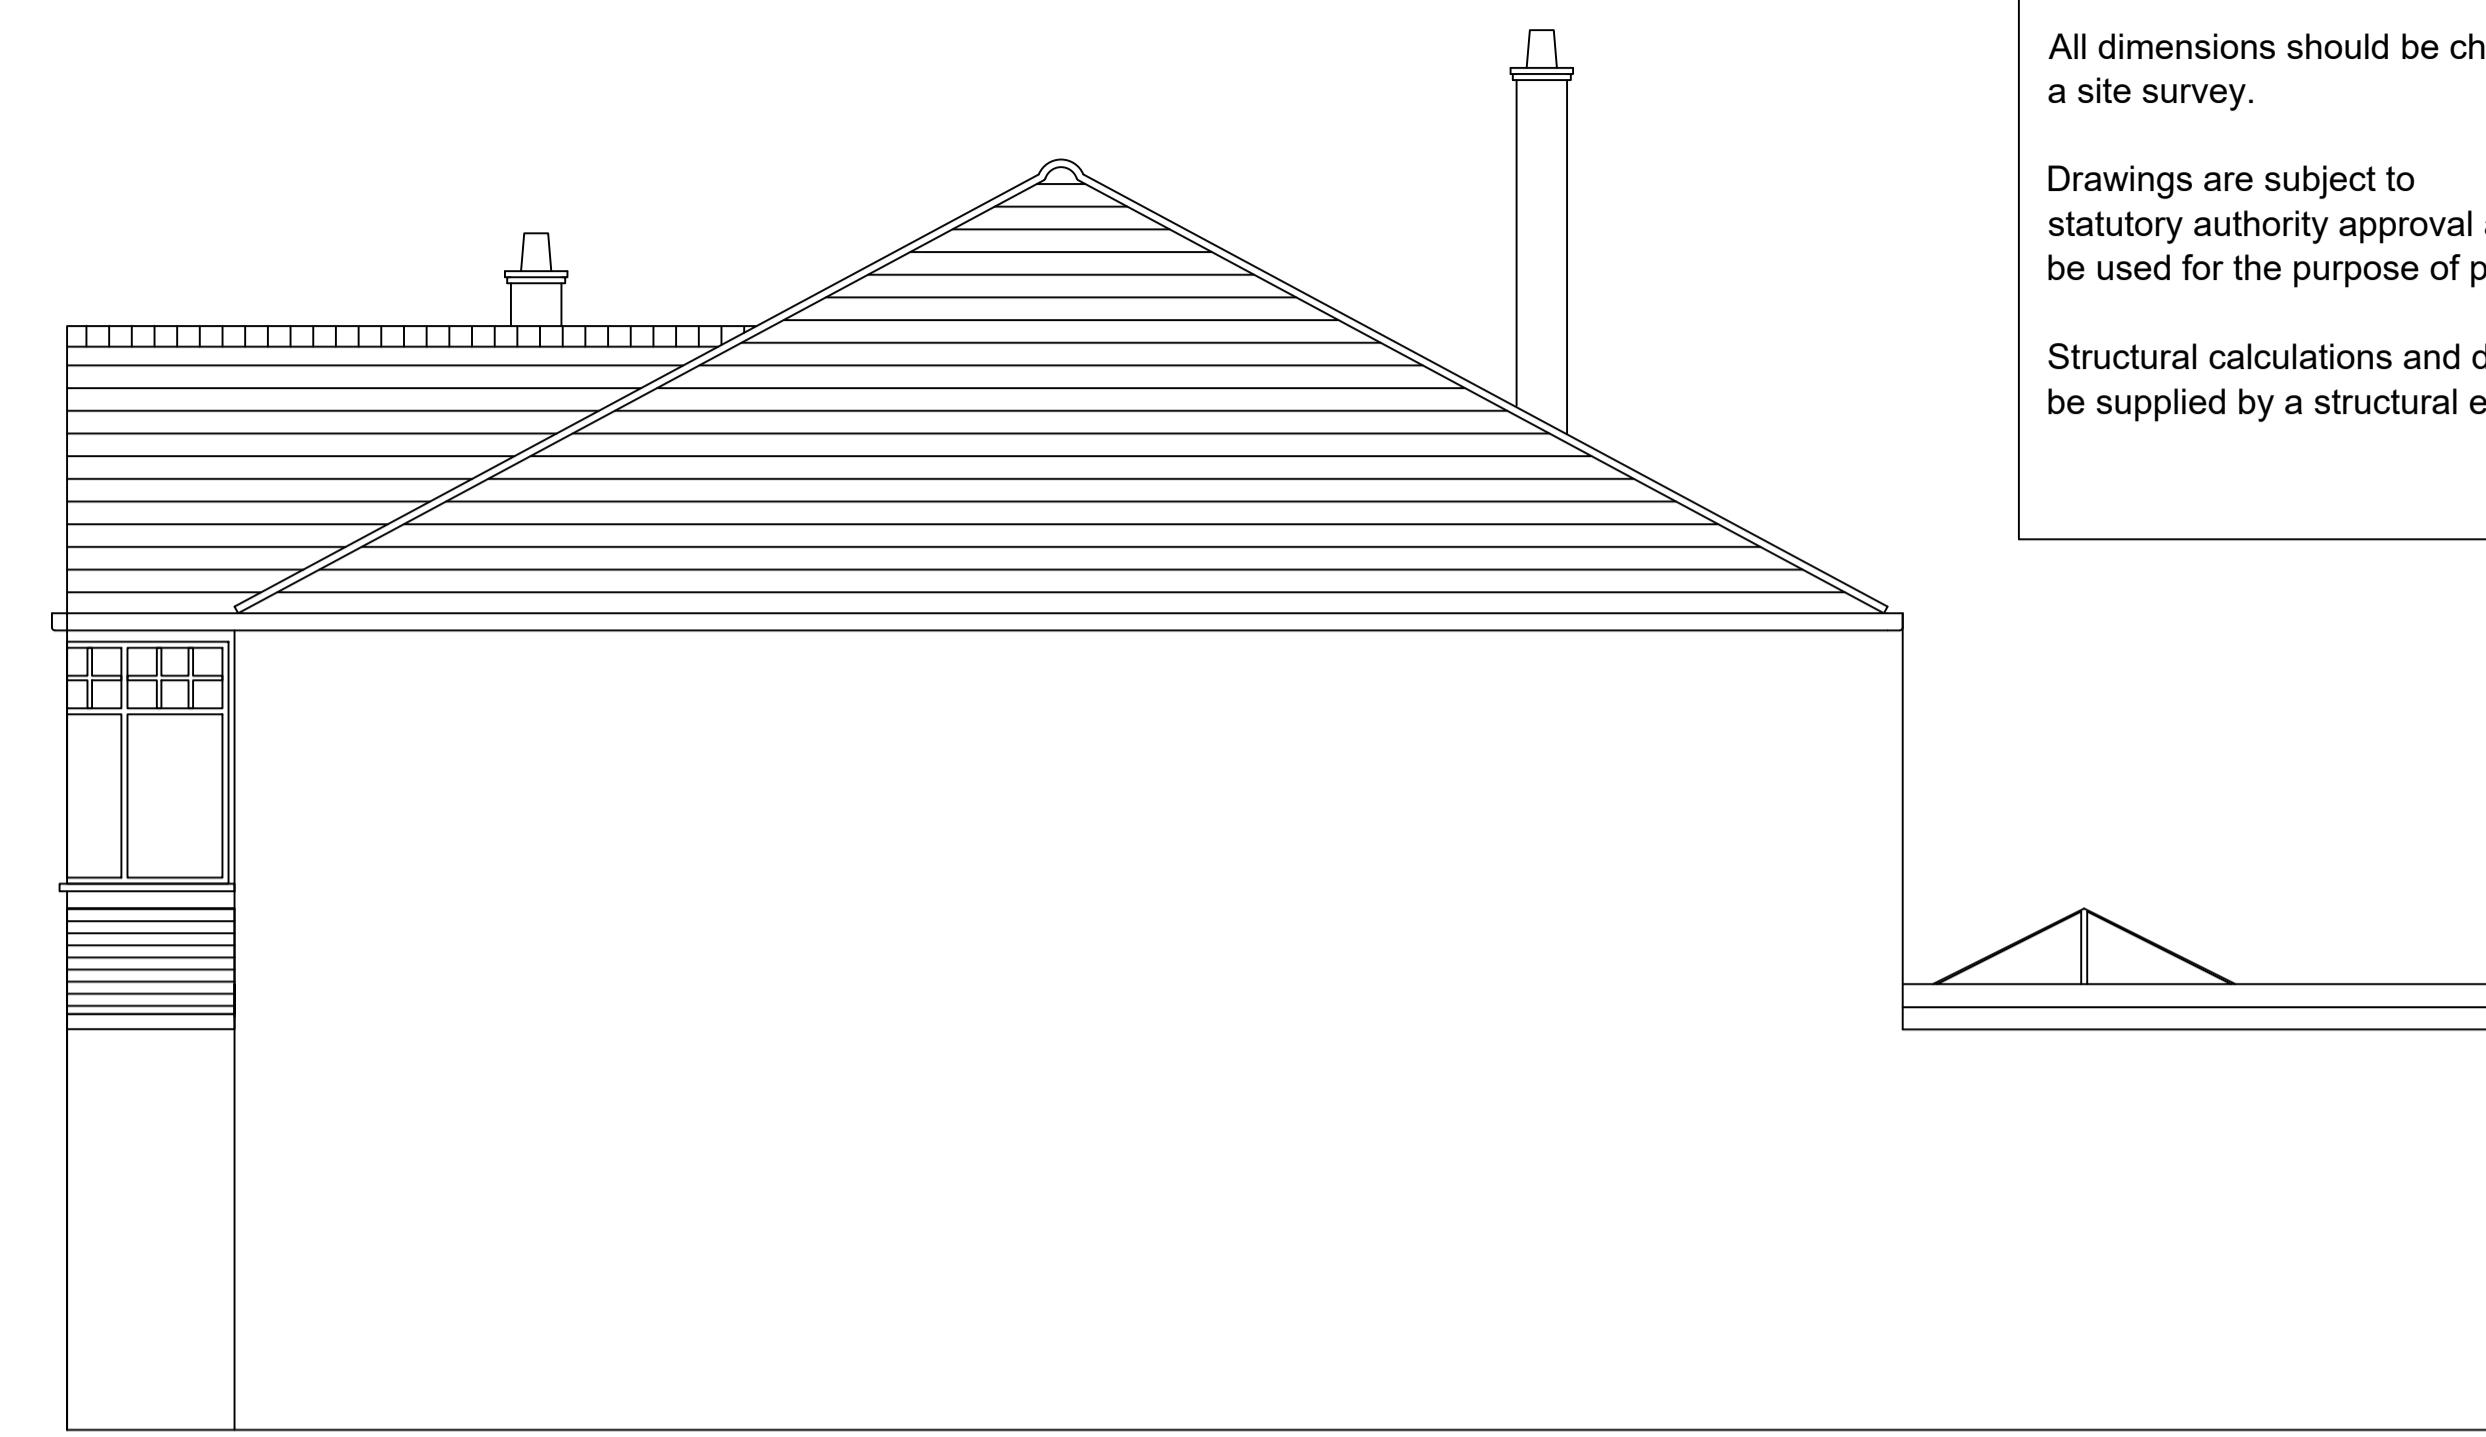


Boundary Elevation

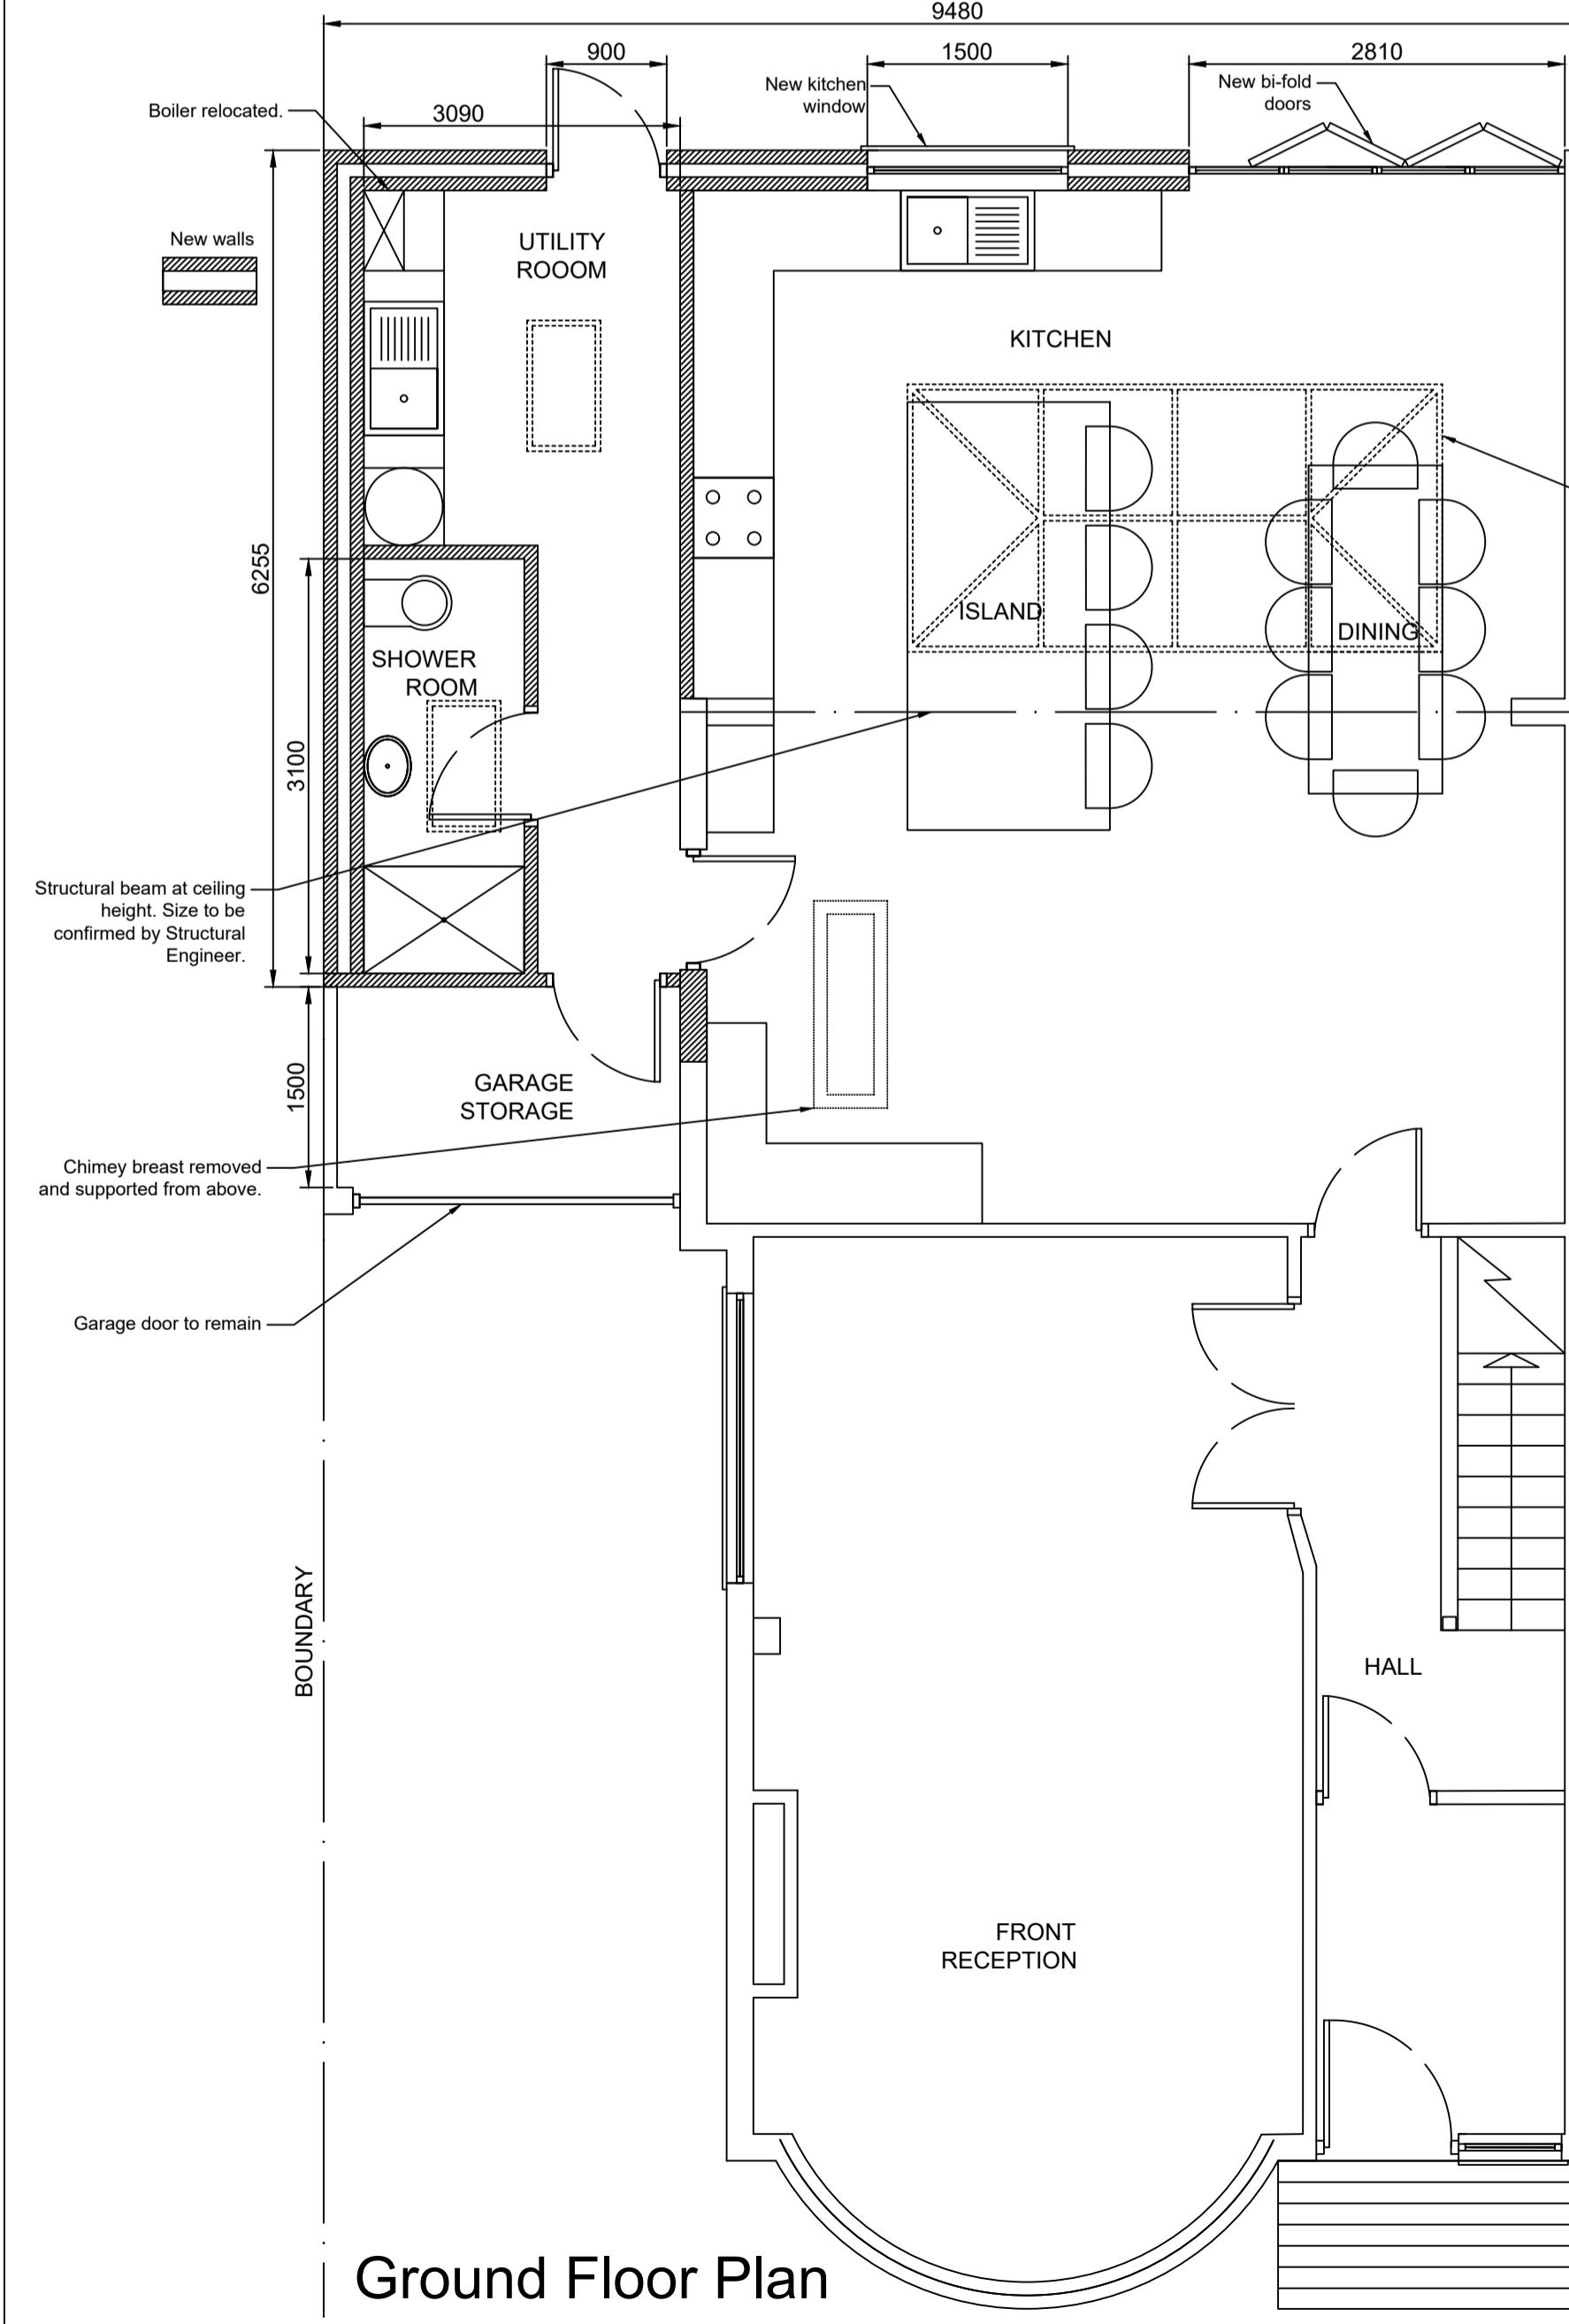


Ground Floor Plan

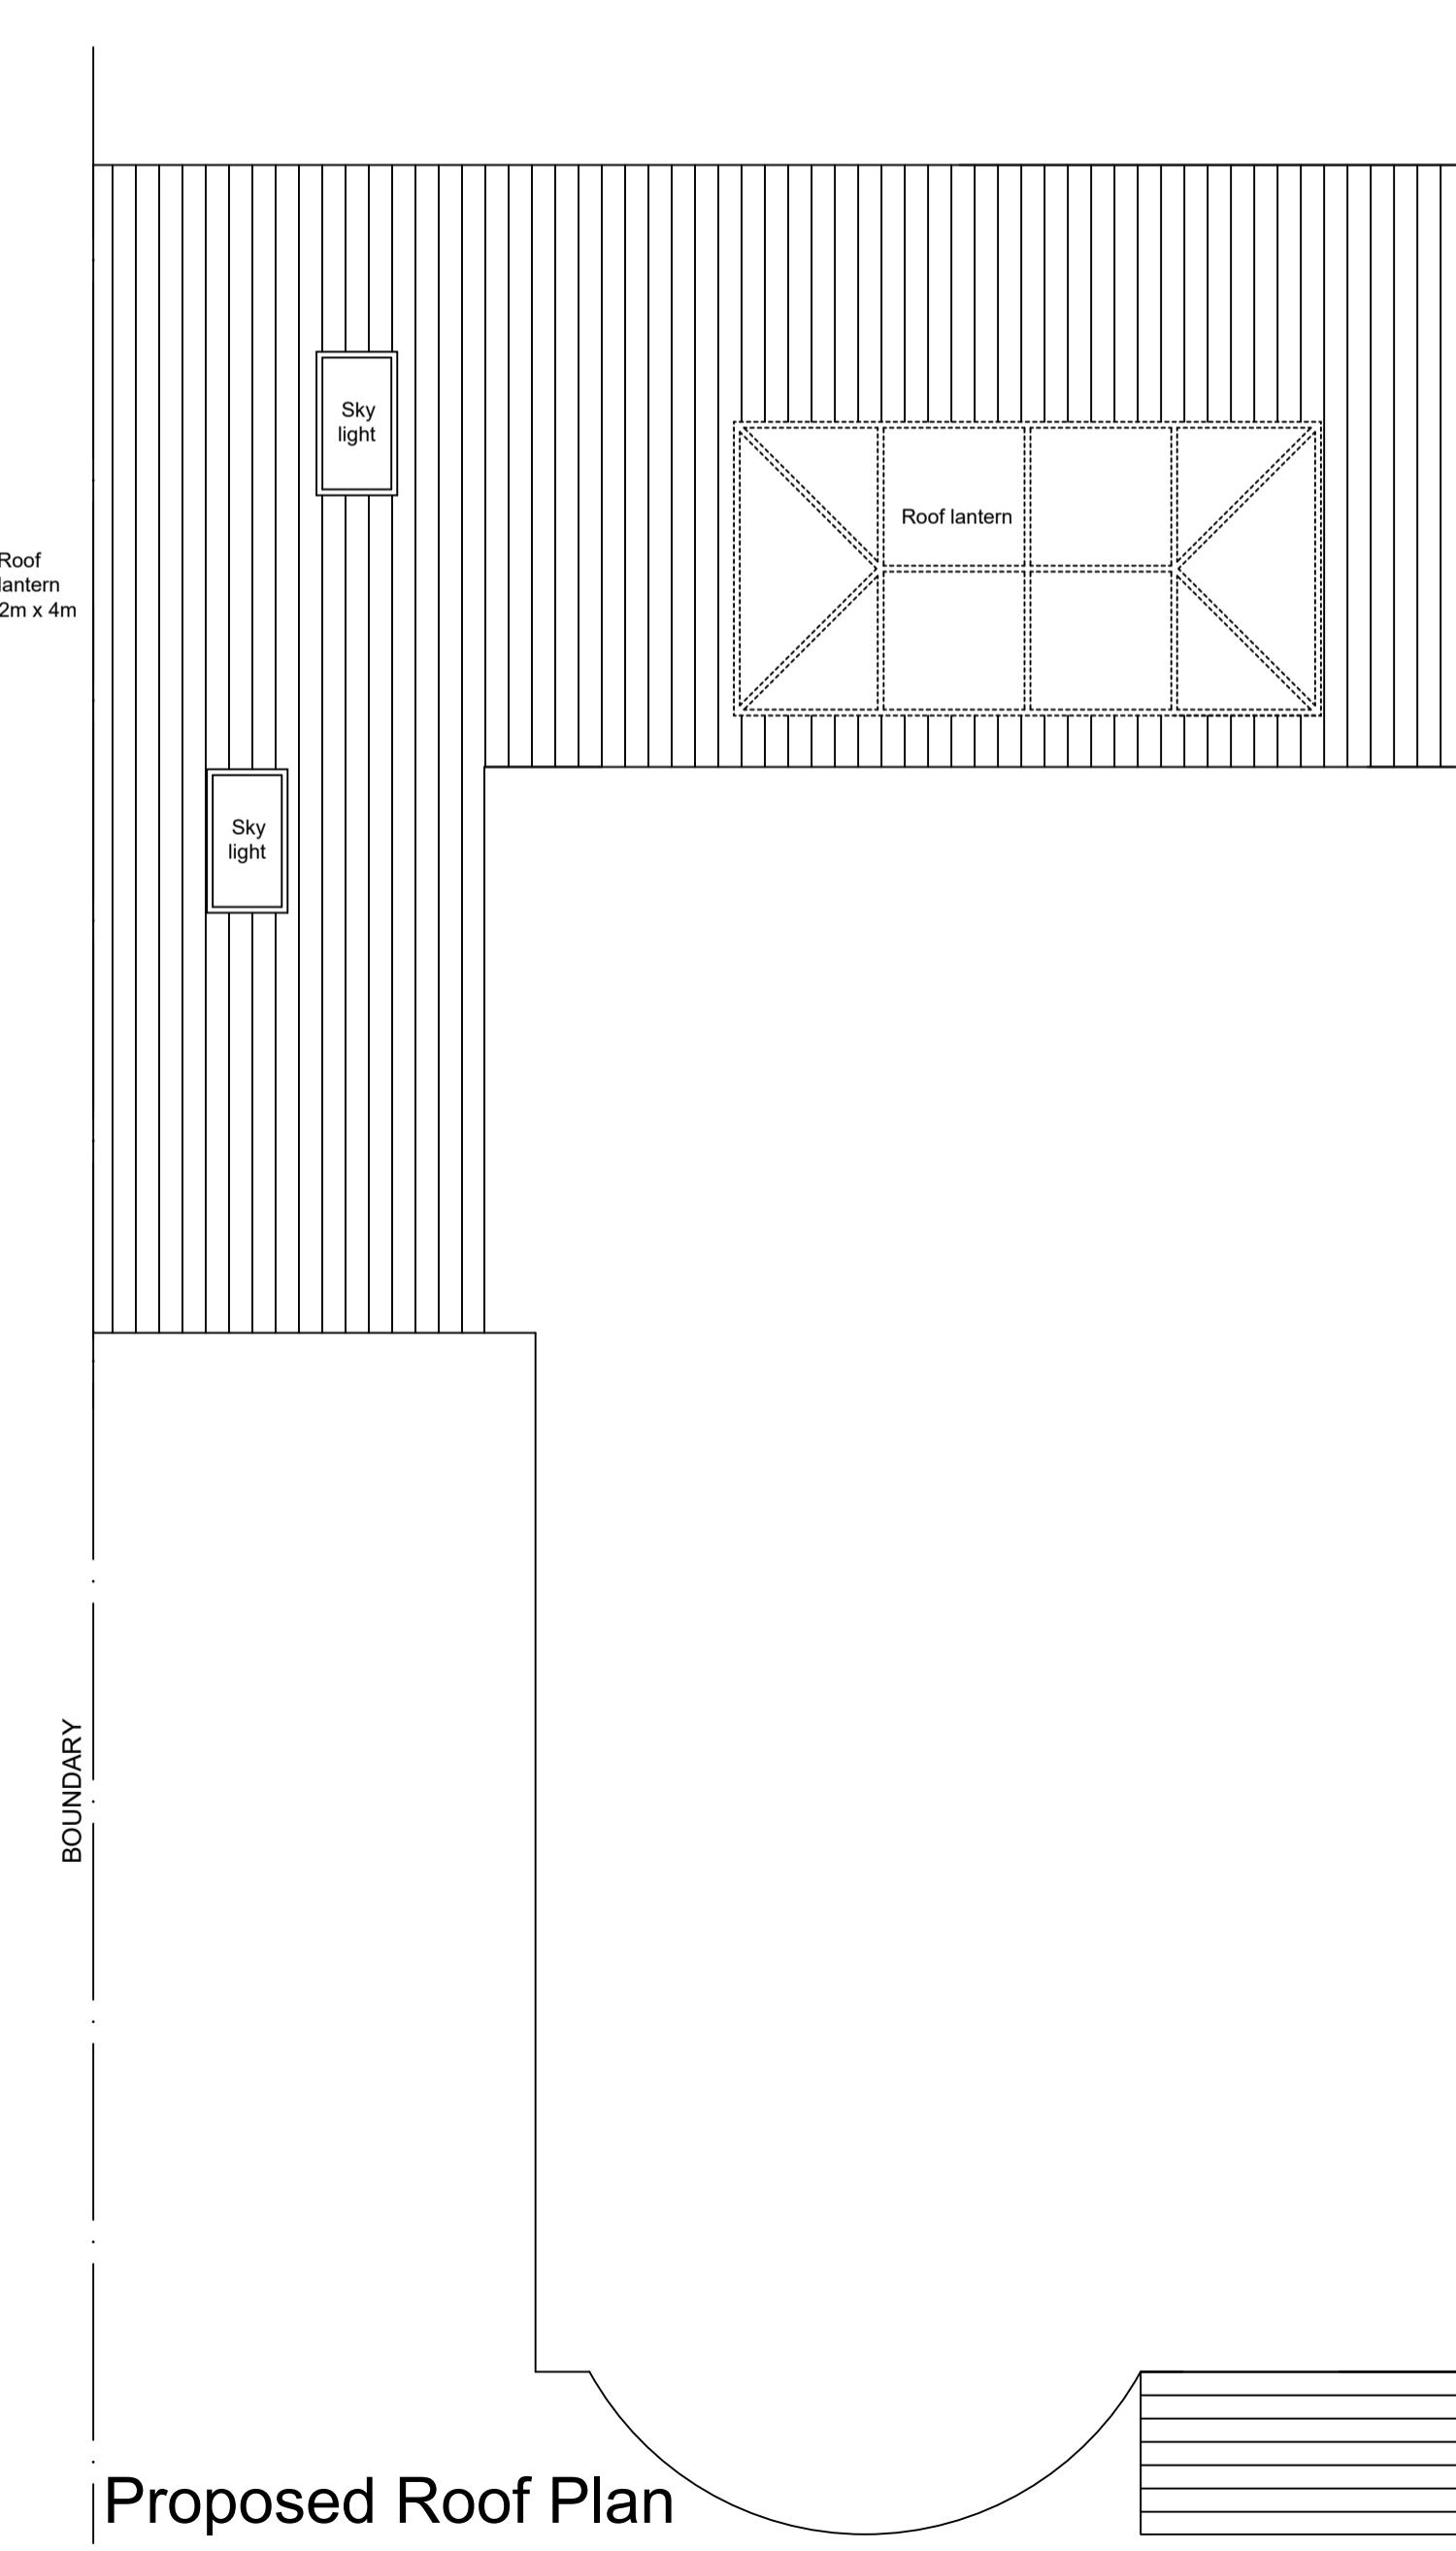

Proposed Roof Plan

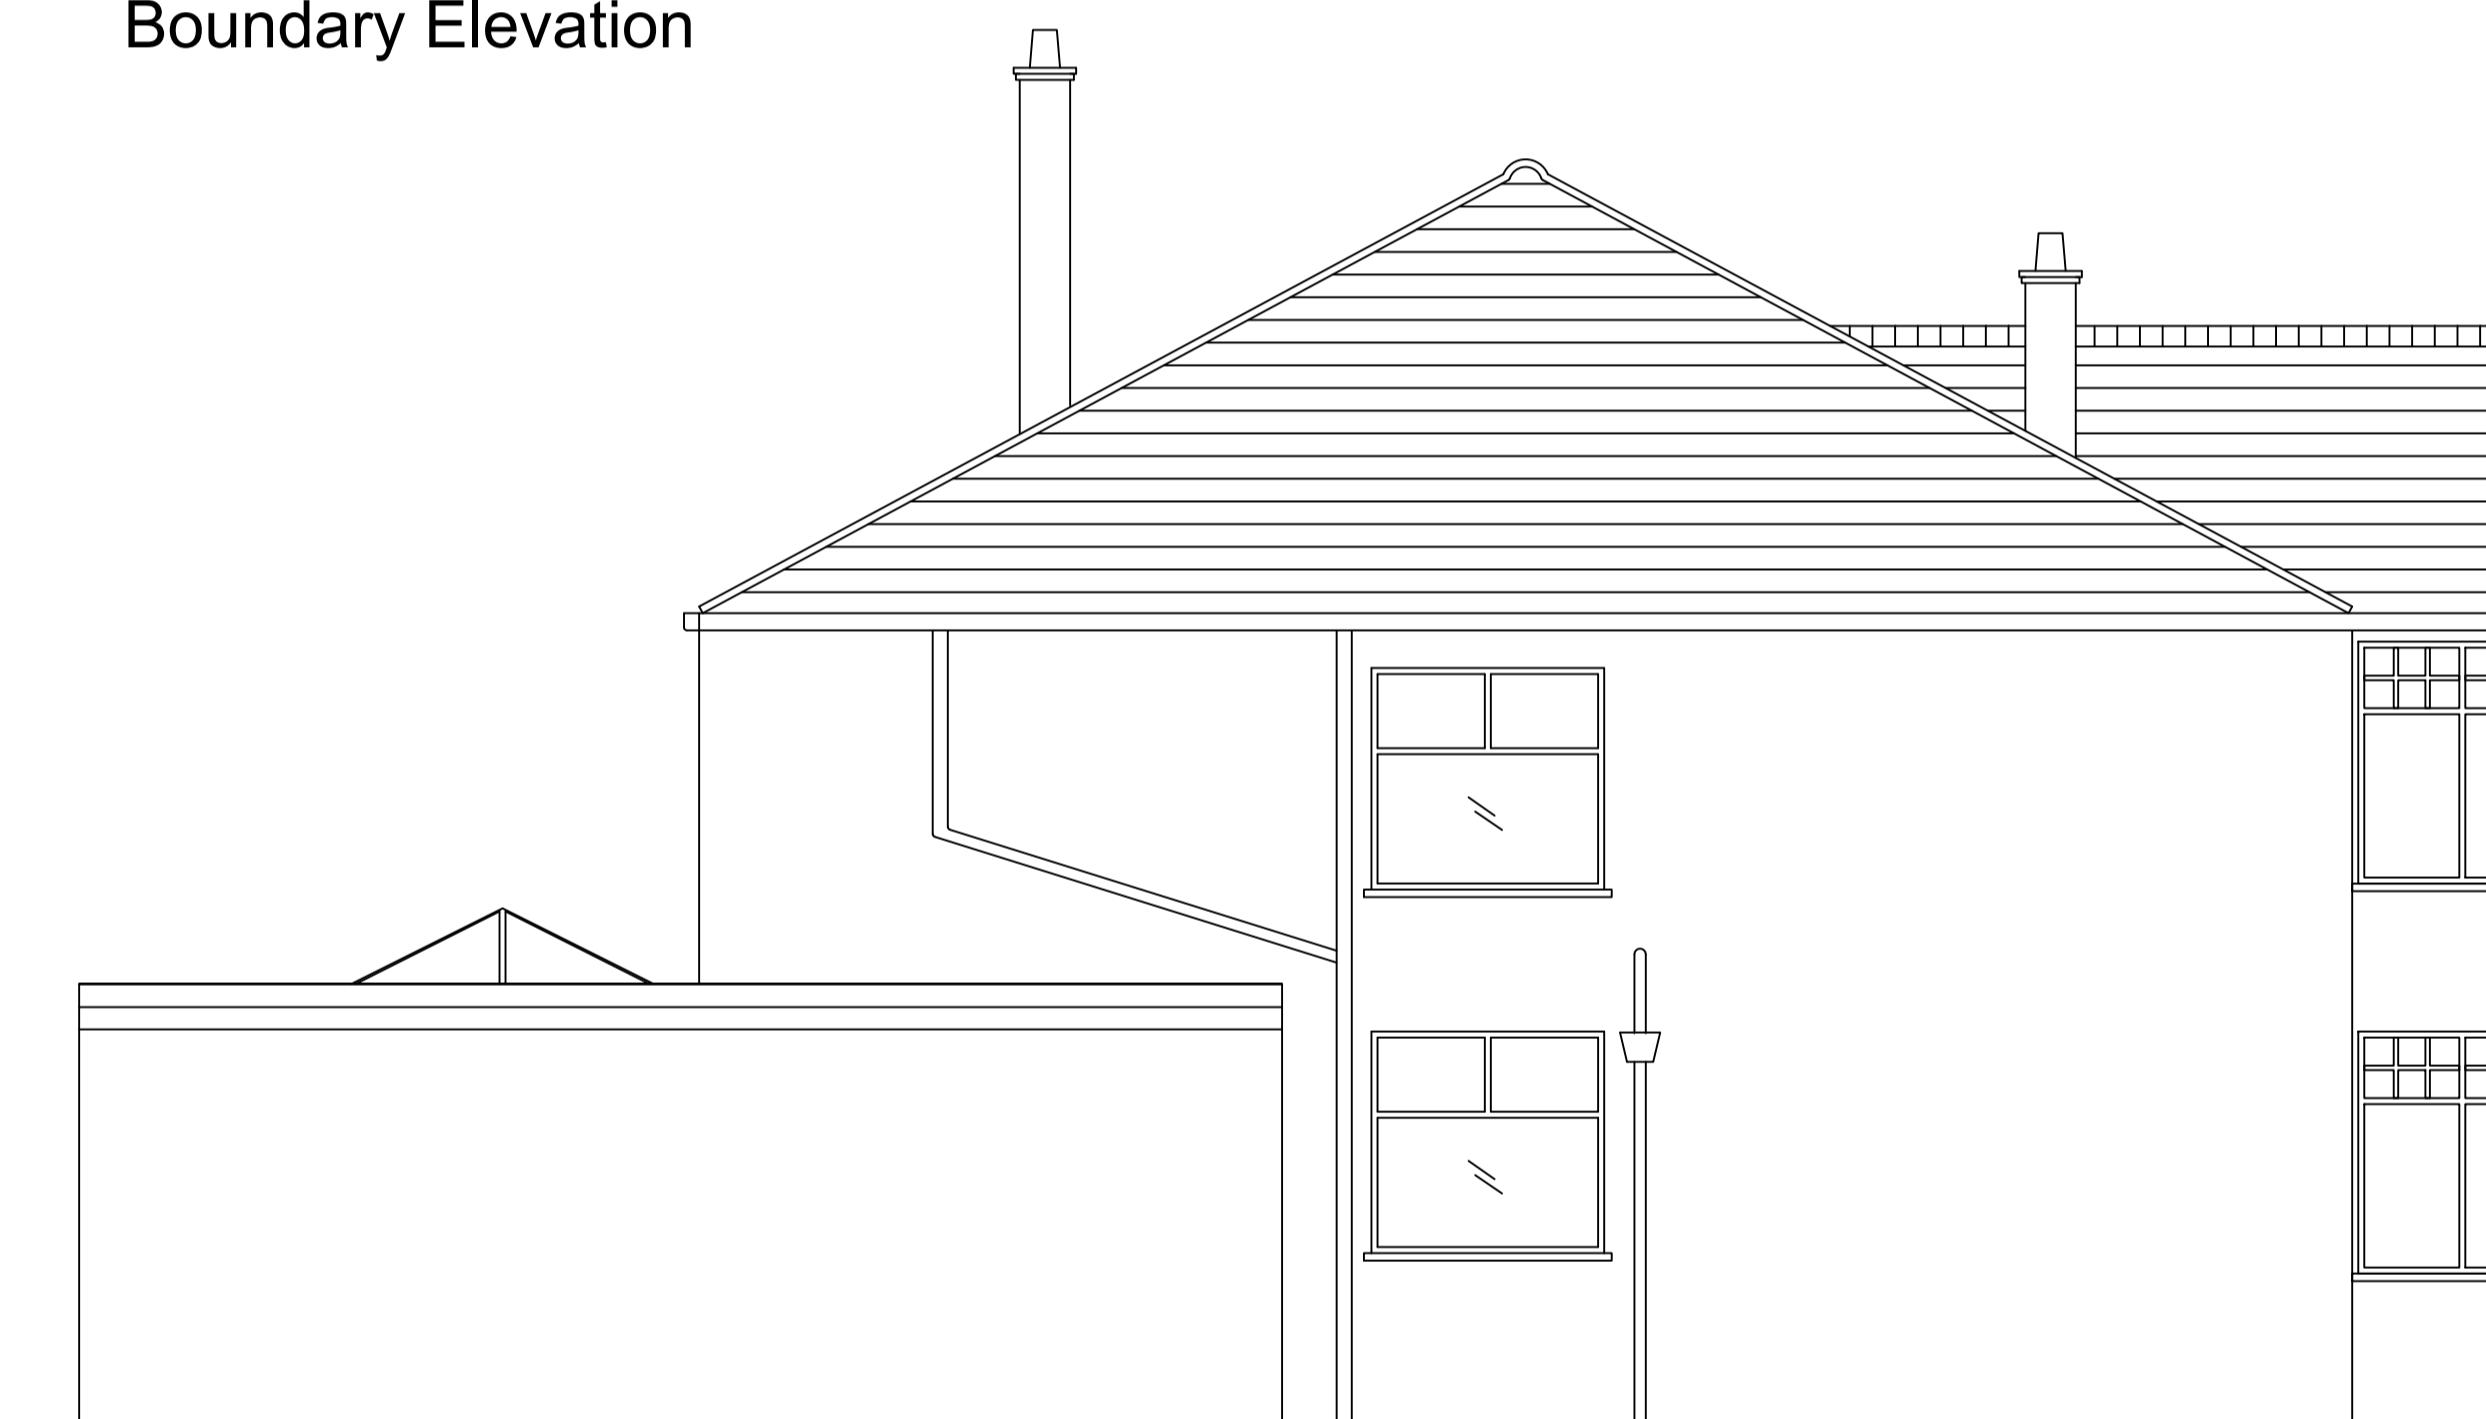

Side Elevation

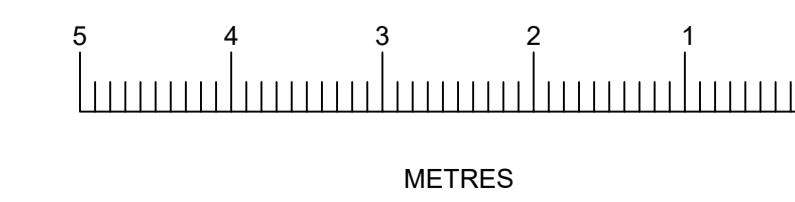

5 4 3 2 1 0
METRES

Client :
MR & MRS PATEL
8 CROFT GARDENS
RUISLIP
MIDDLESEX
HA4 8EY

Drawing Title:
PROPOSED
ELEVATIONS

SCALE: 1:50 @ A1
Drawn by: ML
Drawing no: 101
Date: 2024

Notes:
All dimensions should be checked with a site survey.
Drawings are subject to statutory authority approval and are to be used for the purpose of planning.
Structural calculations and drawings to be supplied by a structural engineer.