

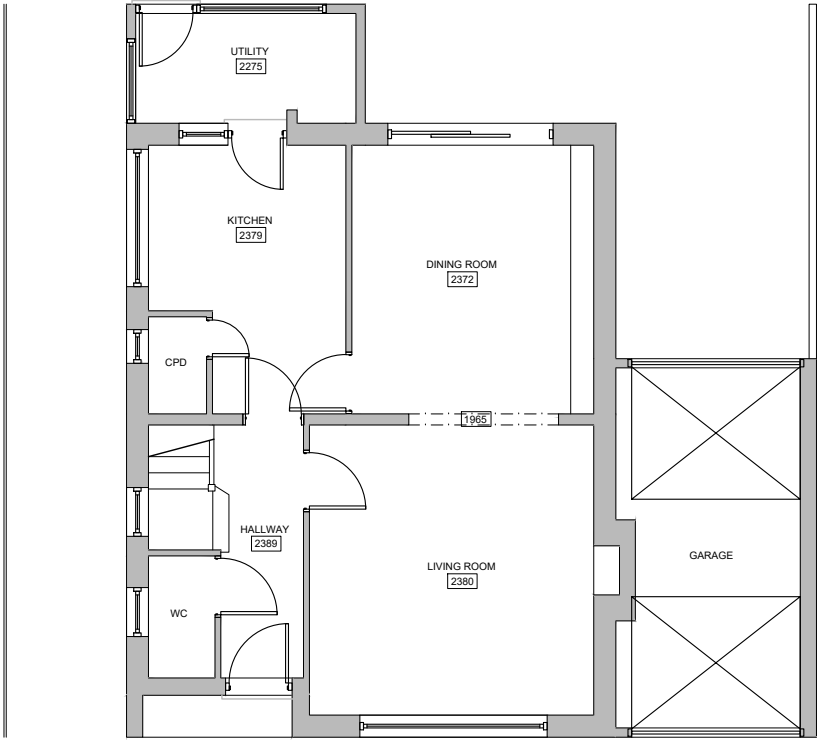


EXISTING
GROUND FLOOR PLAN

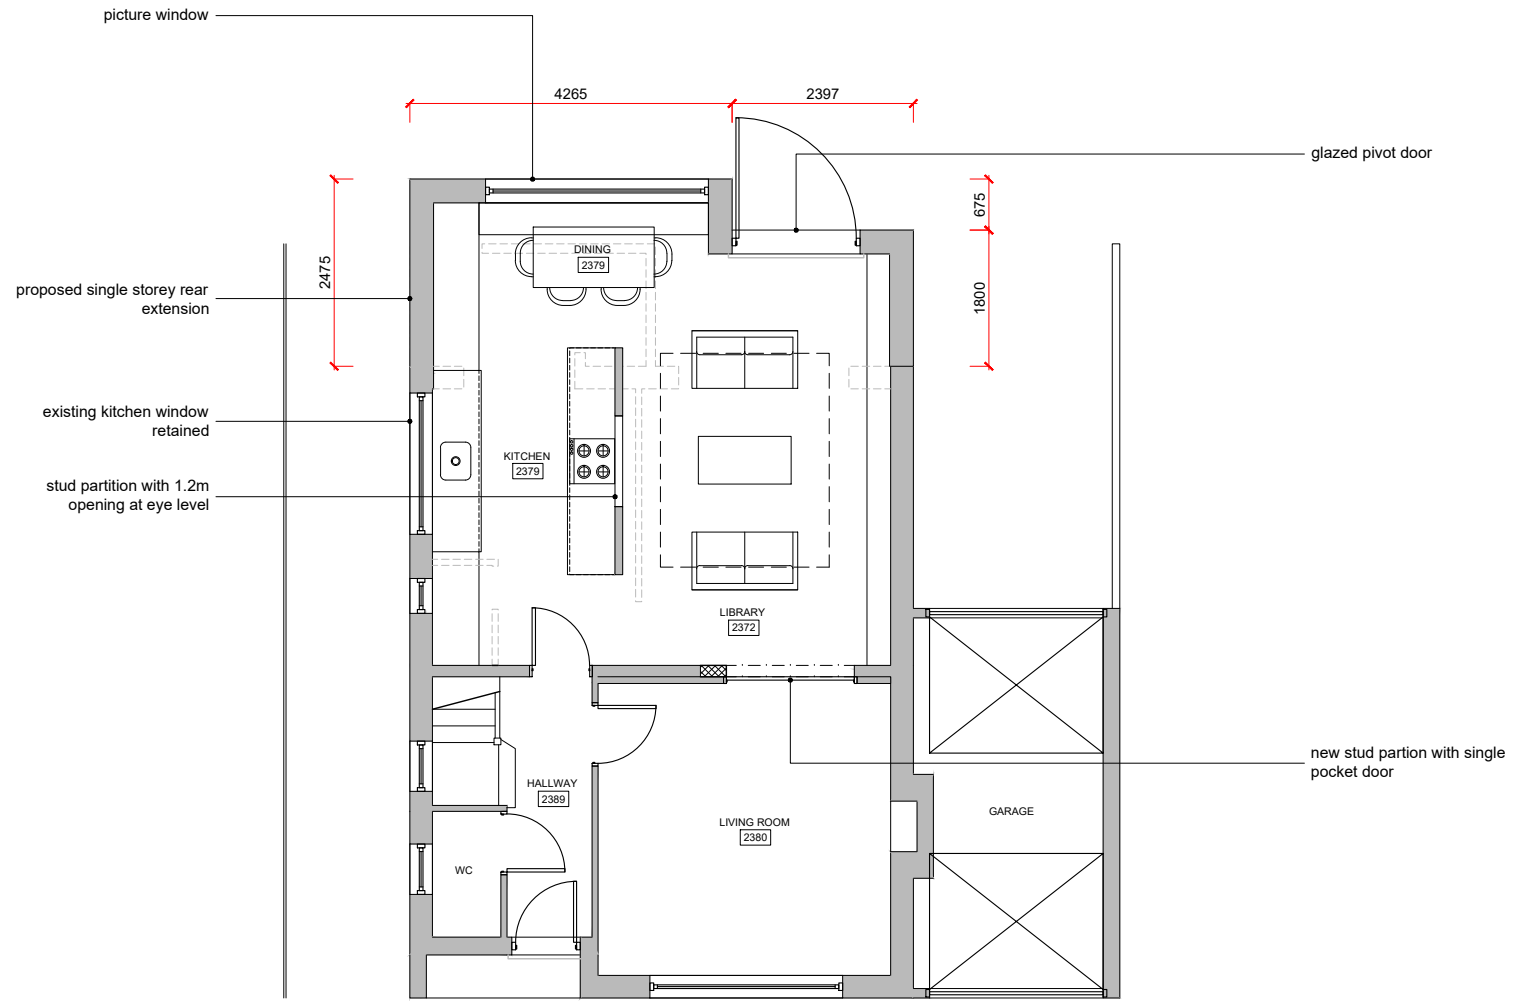

PROPOSED
GROUND FLOOR PLAN

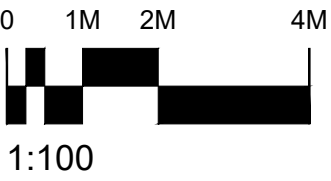

Rev.	Date	Details
Project:		
34 Norfolk Road		
Uxbridge		
Content:		
P L A N N I N G		
Existing & Proposed		
Ground Floor Plan		
North:		
Drawn By:	Date:	
SAR	06.11.23	
Scale:	Rev:	
1:100@A3	-	
Notes:		
Figured dimensions to be used in preference to scaled. The Contractor is to check all site dimensions and setting-out and obtain the Architect's instructions in respect of any discrepancy revealed before work is put in hand. Description or illustration of proprietary systems or products is not to be taken as licence in respect of patents or copyright involved or royalties due. All rights in drawing and design are reserved to the Architect. Copyright: not to be reproduced without the Architect's permission. Subject to survey		