


This document and its design content is copyright ©. It shall be read in conjunction with all other associated project information including models, specifications, schedules and related consultants documents. Do not scale from documents. All dimensions to be checked on site. Immediately report any discrepancies, errors or omissions on this document to the Originator. If in doubt ASK

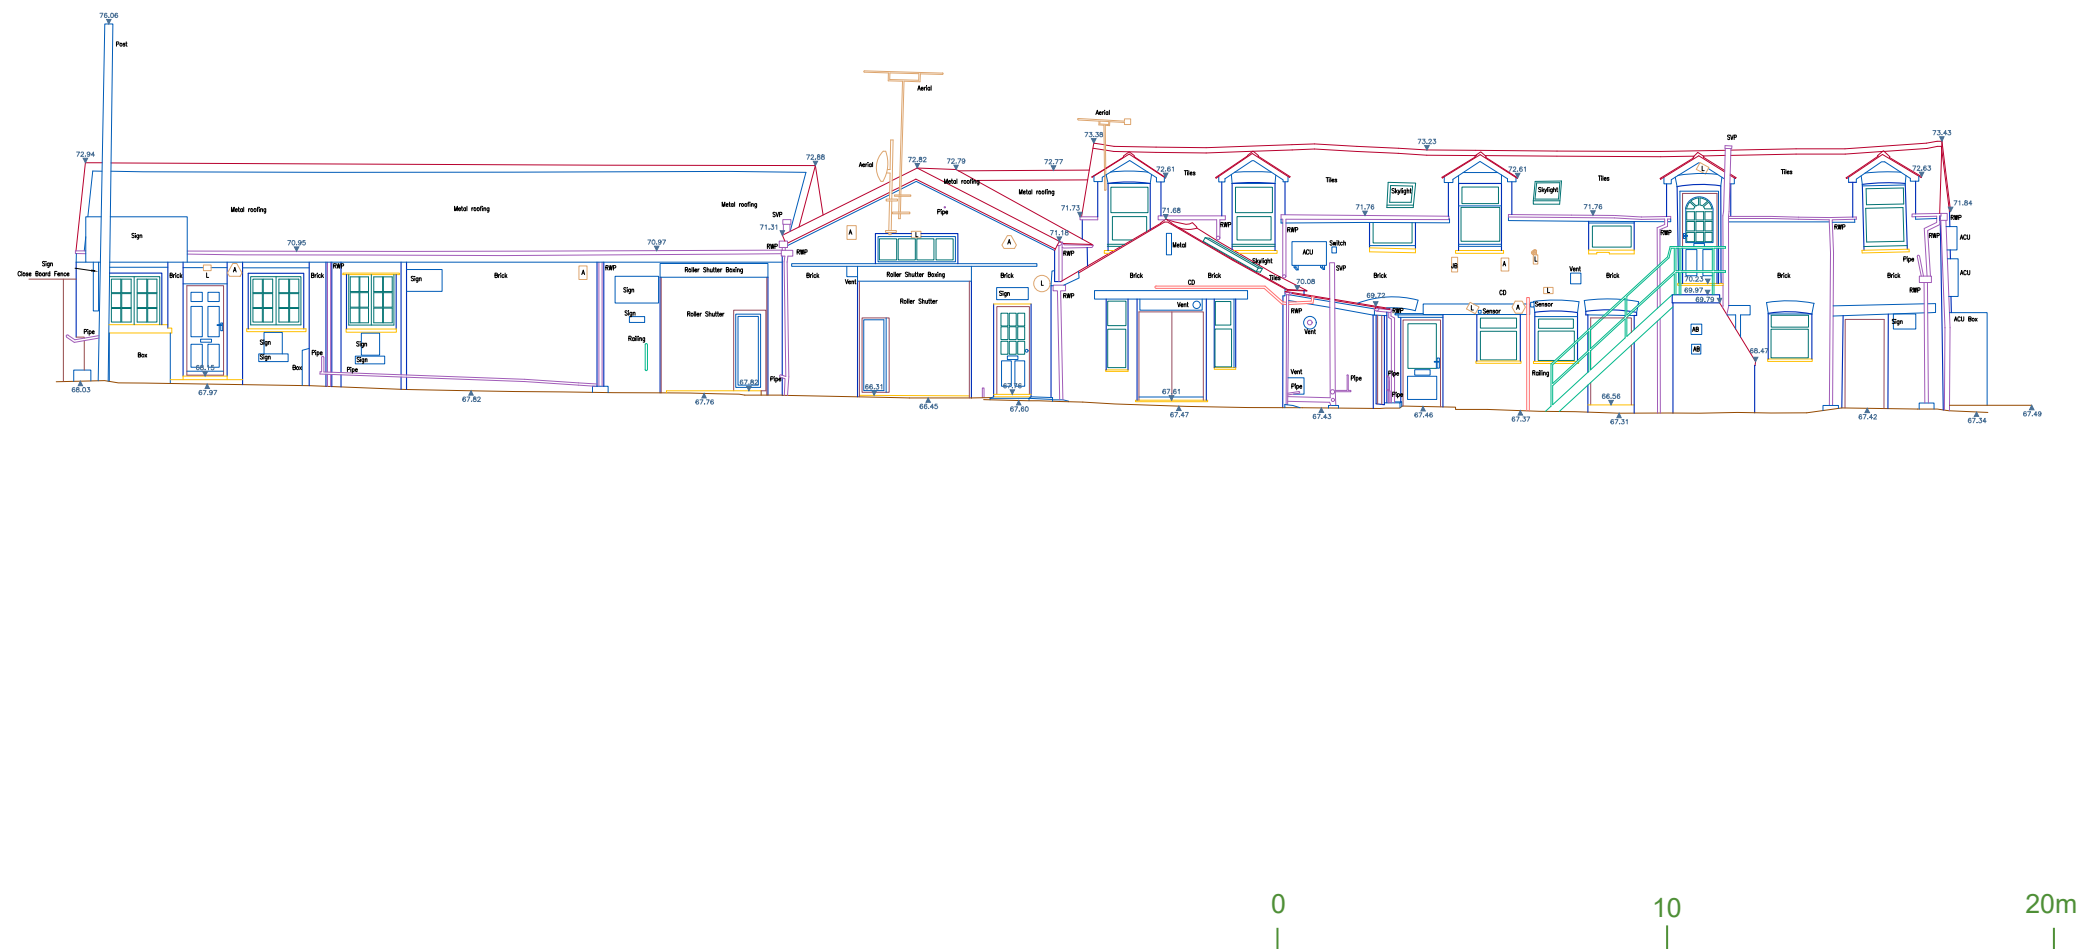

Project: 1-2 Warmair House  
Client: 24-38 Green Lane Holdings

Title: Existing northeast elevation from yard      Scale: 1:200 @ A3  
Drg no: A-EX-300      Rev:

Status: Planning  
Date: July 2024

CREATE  
DESIGN + ARCHITECTURE