


This document and its design content is copyright ©. It shall be read in conjunction with all other associated project information including models, specifications, schedules and related consultants documents. Do not scale from documents. All dimensions to be checked on site. Immediately report any discrepancies, errors or omissions on this document to the Originator. If in doubt ASK

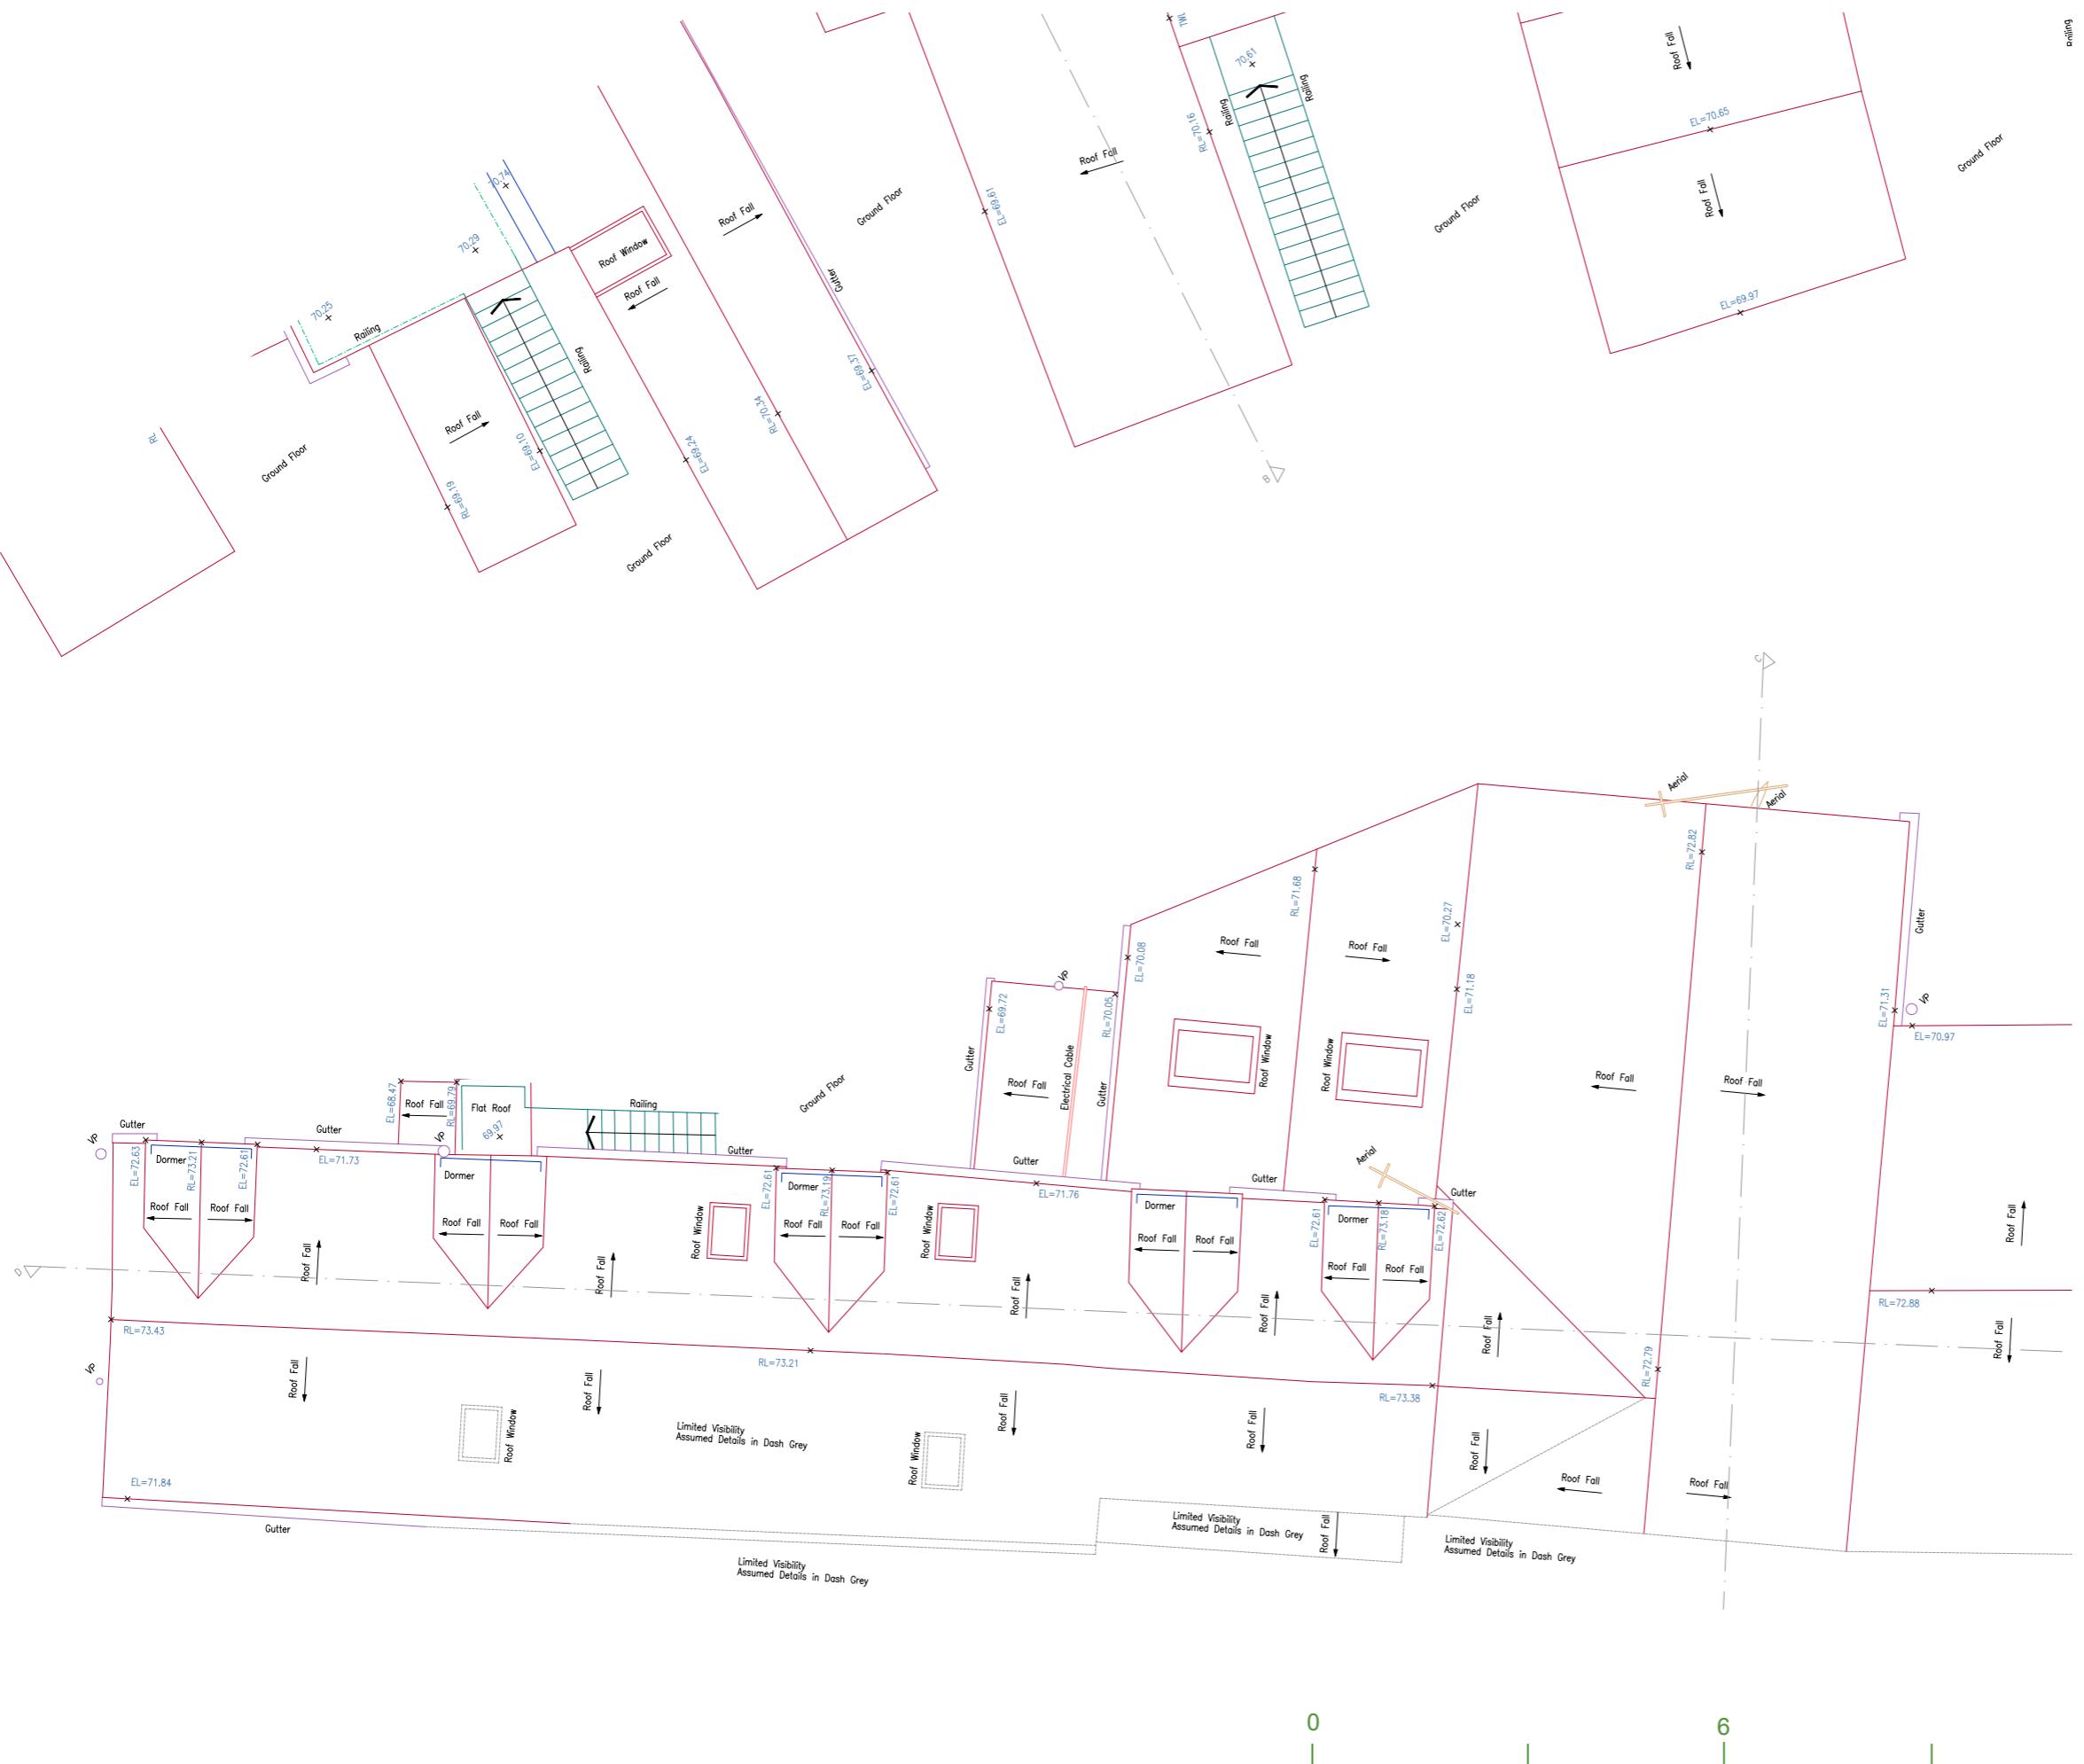

Project: 3-4 Warmair House
Client: 24-38 Green Lane Holding

Title: Existing roof plan
Drg no: A-EX-104

Scale: 1:100 @ A3
Rev:

Status: Prior approval
Date: July 2024

CREATE

DESIGN + ARCHITECTURE