


window type D velux rooflight 800 x 1200mm

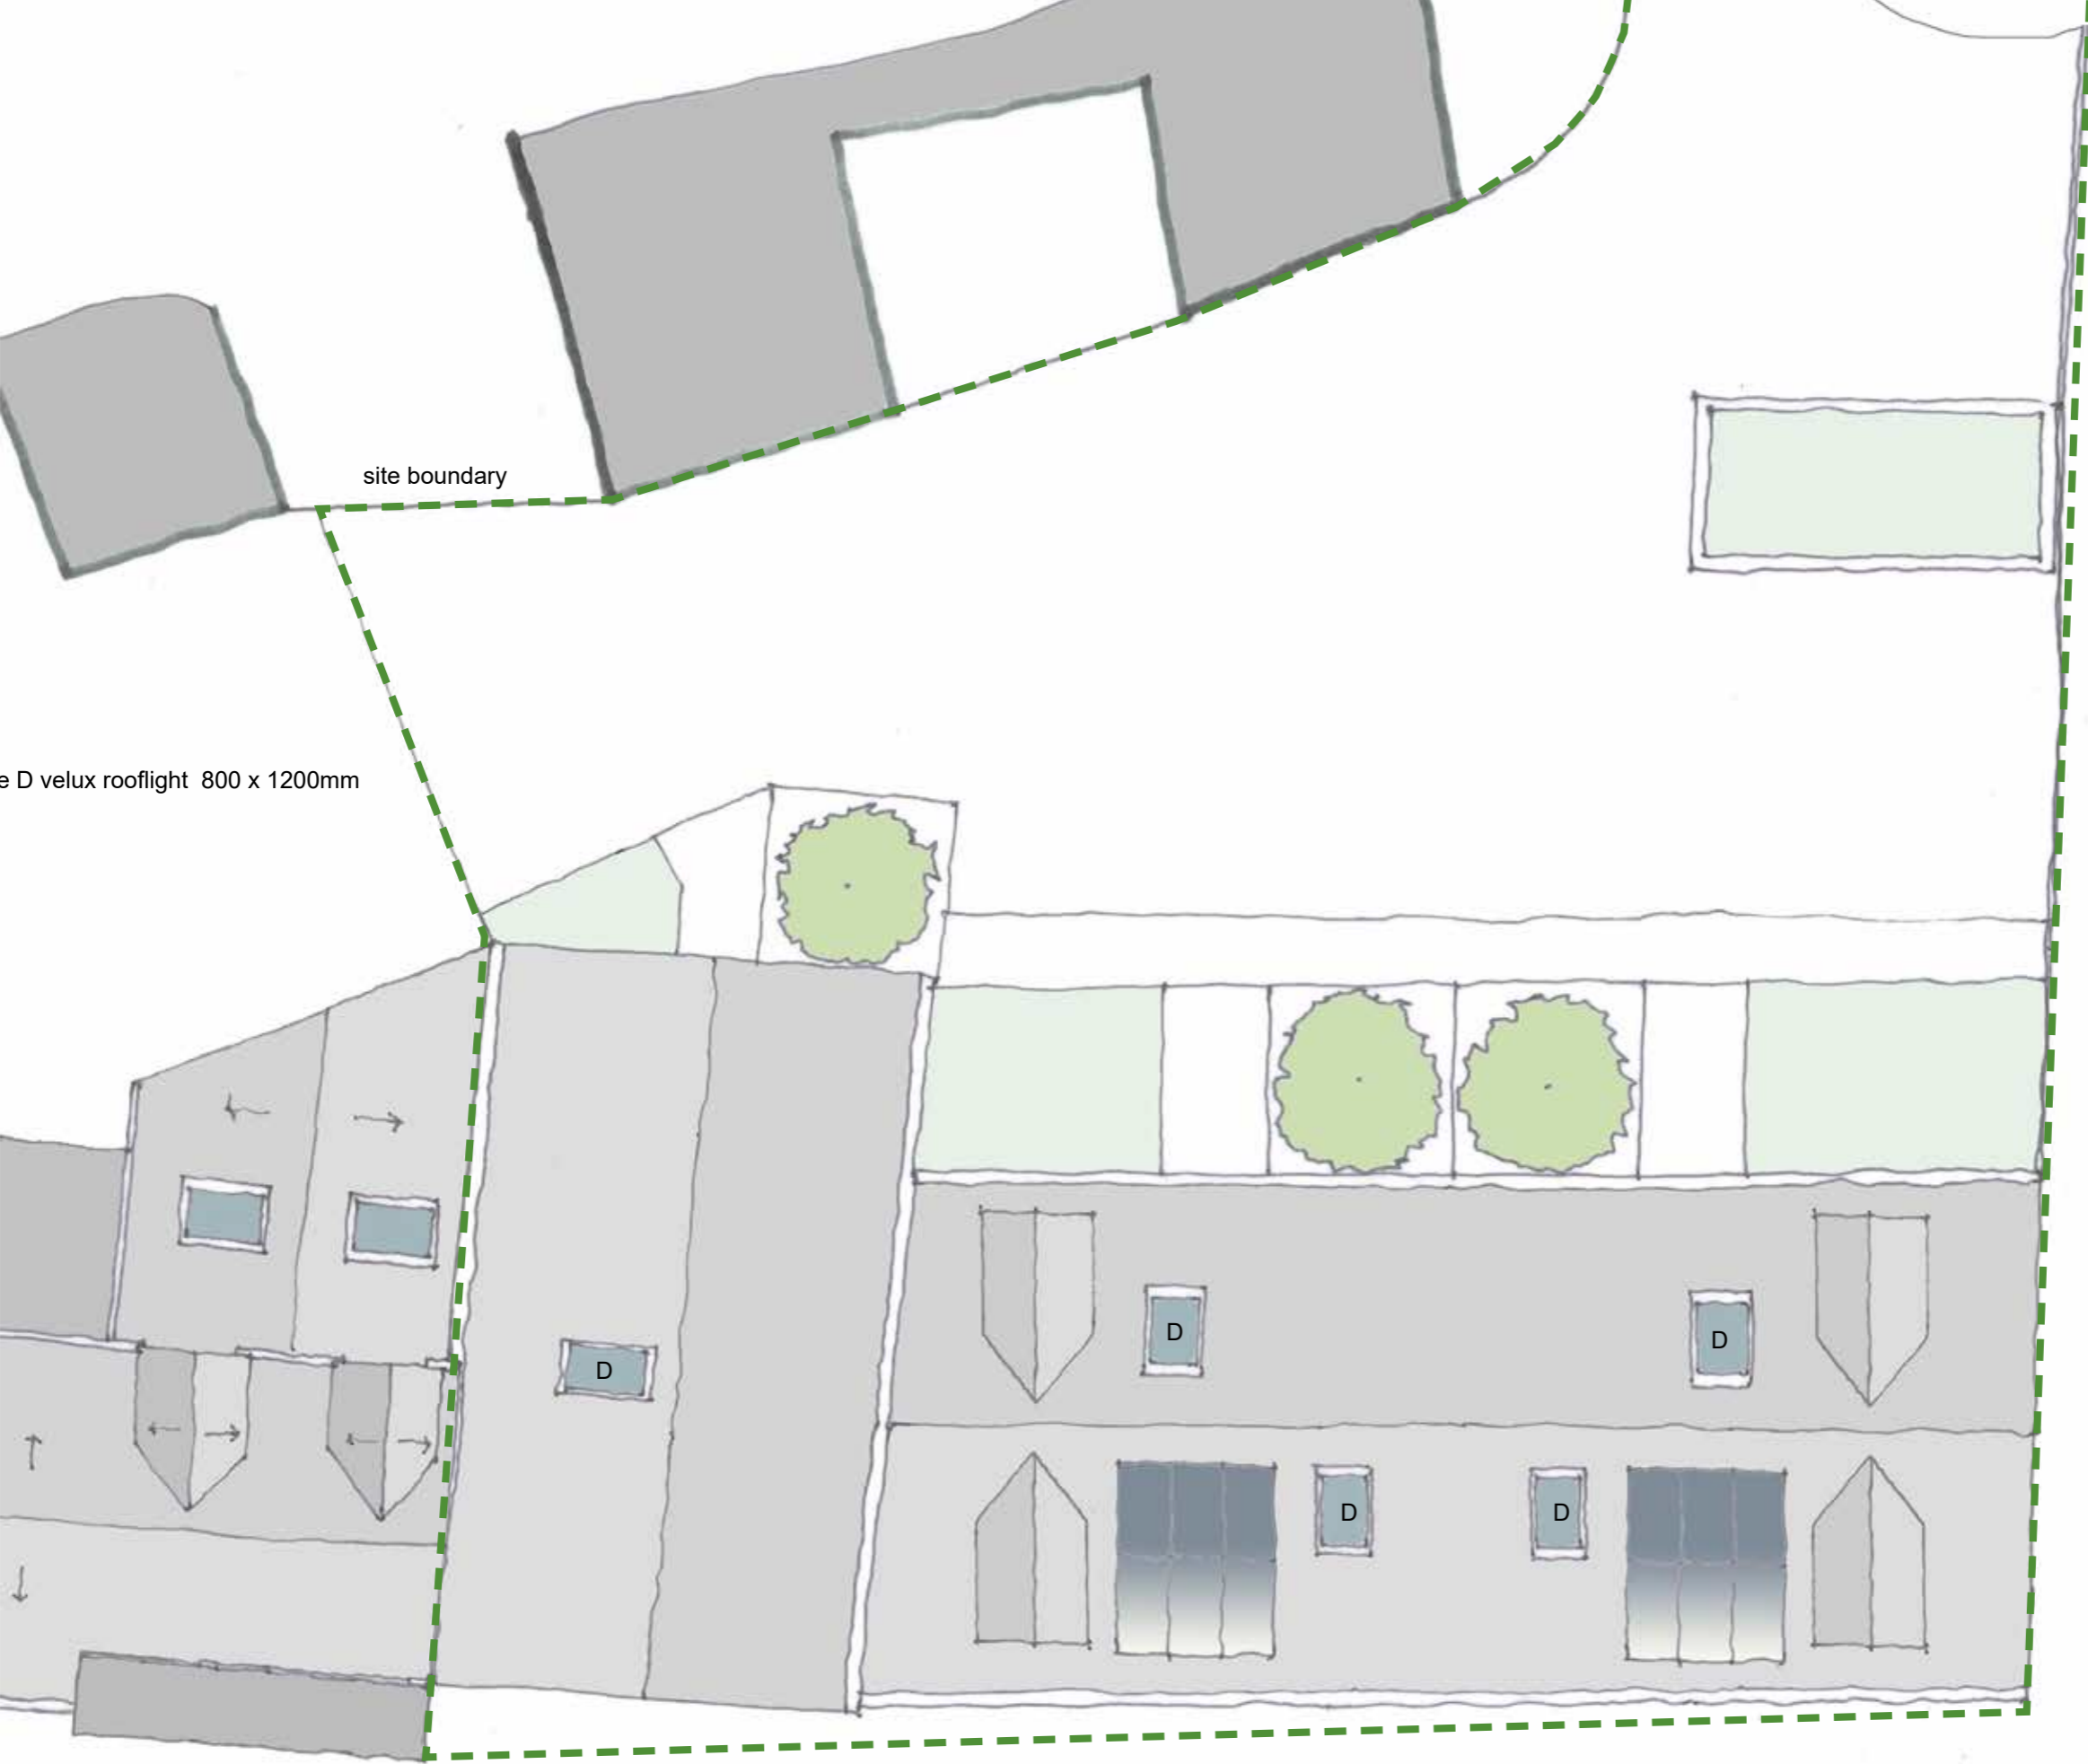

NB: No changes over the existing plan



Project: 1-2 Warmair House Client: 24-38 Green Lane Holdings	Title: Proposed roof plan Drg no: A-PD-104	Scale: 1:100 @ A3 Rev:	Status: Prior approval Date: July 2024	CREATE DESIGN + ARCHITECTURE
---	---	---------------------------	---	---------------------------------