




**Proposed Out-Building Plan**  
Scale 1:50

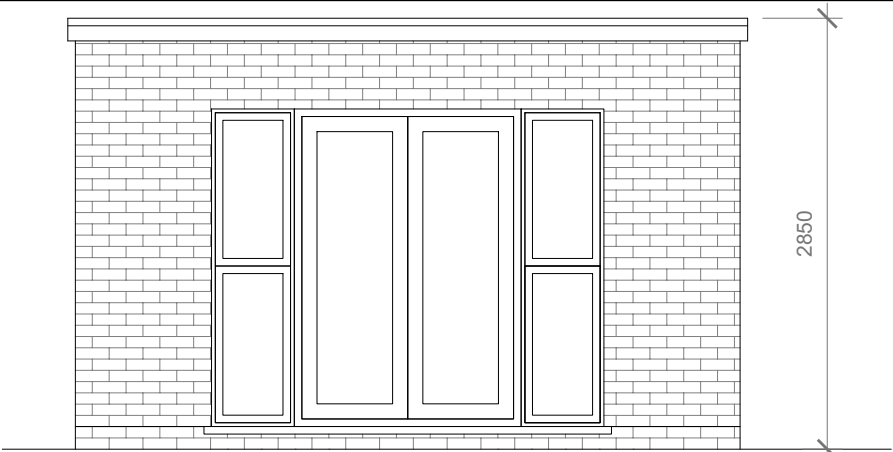


**Proposed Front Elevation**  
Scale 1:100

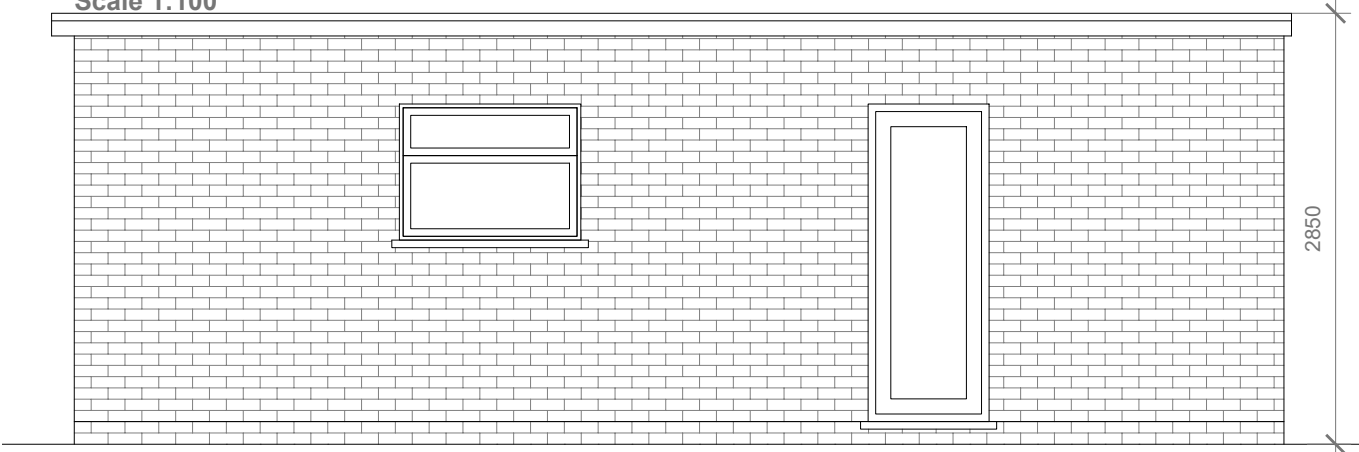

**Proposed Side Elevation**  
Scale 1:100

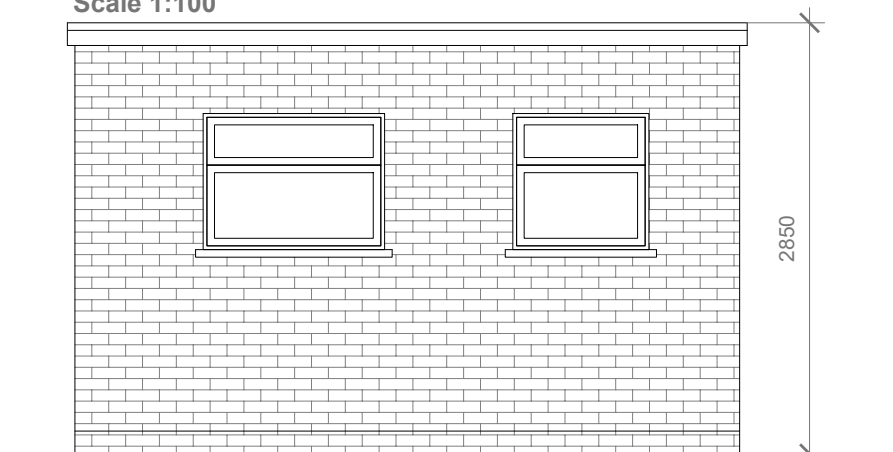

**Proposed Rear Elevation**  
Scale 1:100

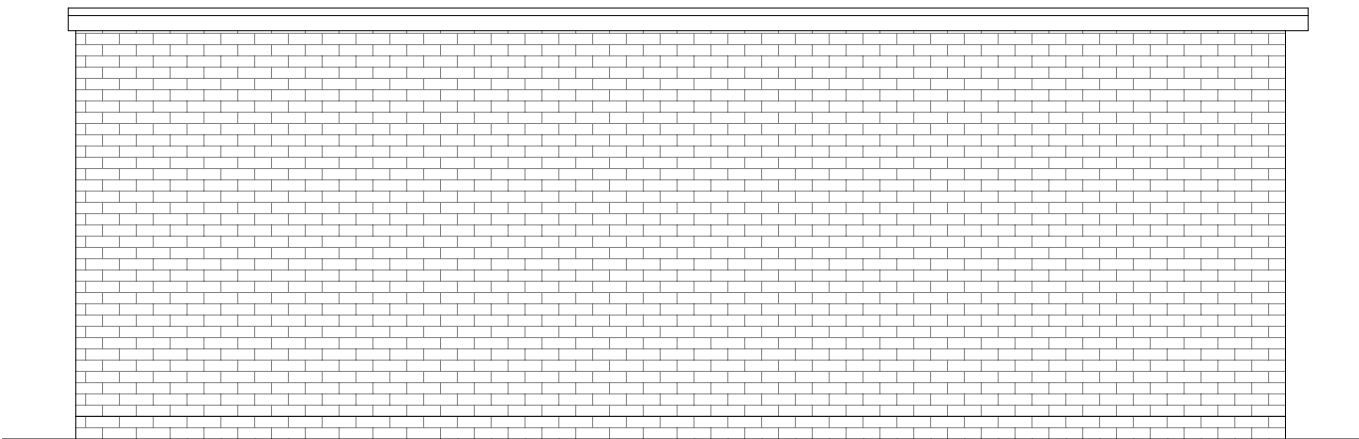

**Proposed Side Elevation**  
Scale 1:100

Proposed External Finish  
Materials to Match Existing  
External Finish Materials

Proposed Flank Wall Window to  
be Obscure Glazed and Non  
Opening below 1.7m from FFL

- GENERAL NOTES:
1. ALL DIMENSIONS ARE IN MILLIMETER.
  2. VERIFY ALL DIMENSIONS AND CONDITIONS BEFORE BUILDING OR STARTING CONSTRUCTION. NOTIFY THE DESIGNER IMMEDIATELY OF ANY DISCREPANCY OR VARIATION.
  3. ALL WORK TO COMPLY WITH CURRENT BUILDING REGULATIONS AND CODES OF PRACTICE



Title:

**Proposed  
Out-Building  
Plan &  
Elevations**

Site Address	Scale: 1:50 @A3
68 Princes Park Lane, Hayes. Middx. UB3 1JX	Date: 23/02/2024
	Drawing No.: 2024/027 -01PD
	Drawn By: RO

Revision Date:


e:mail -  
faluckpatel@yahoo.com  
(M) +44 (0) 7871 466 254

**Faluck  
Patel**