




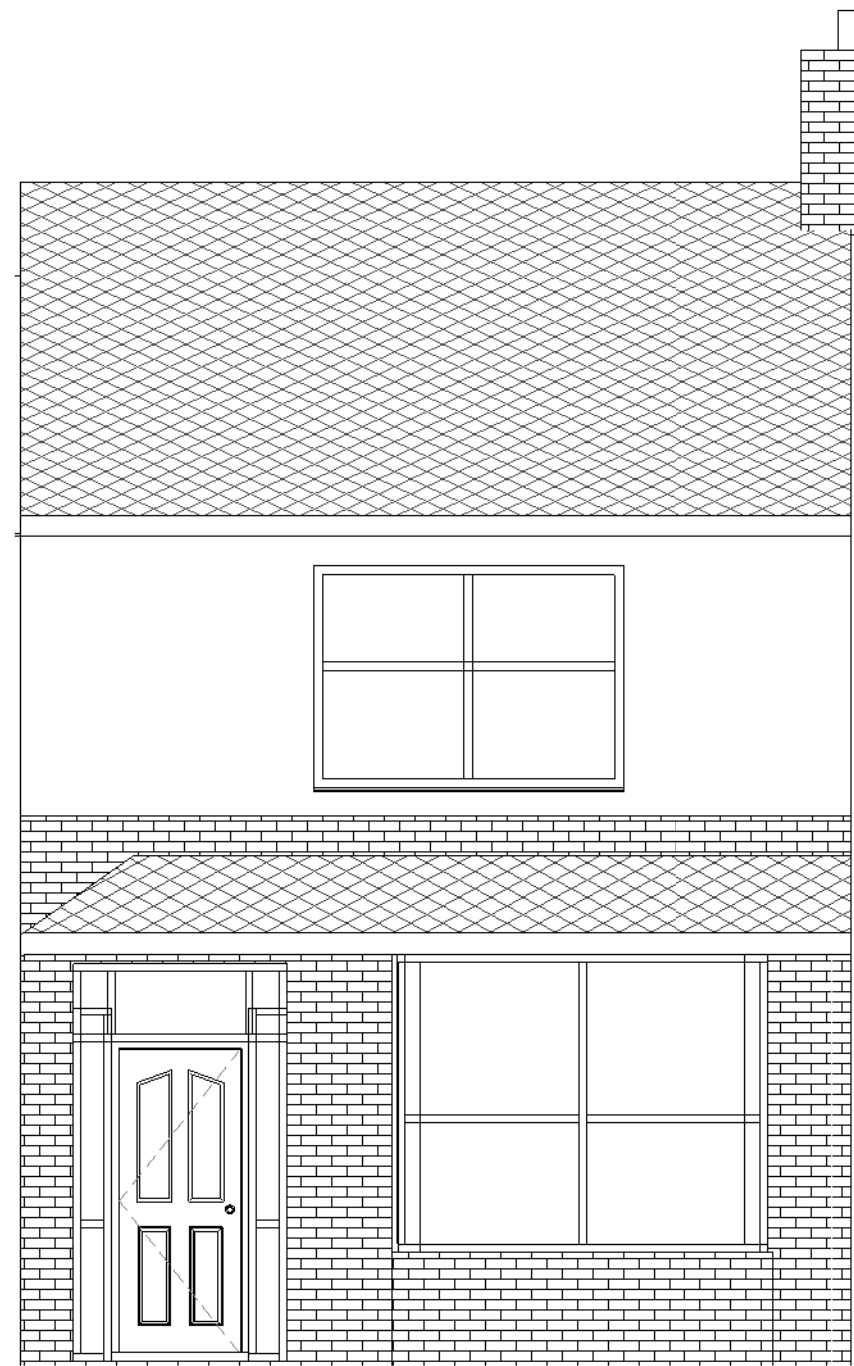


S1 Existing Front Elevation
1 : 50

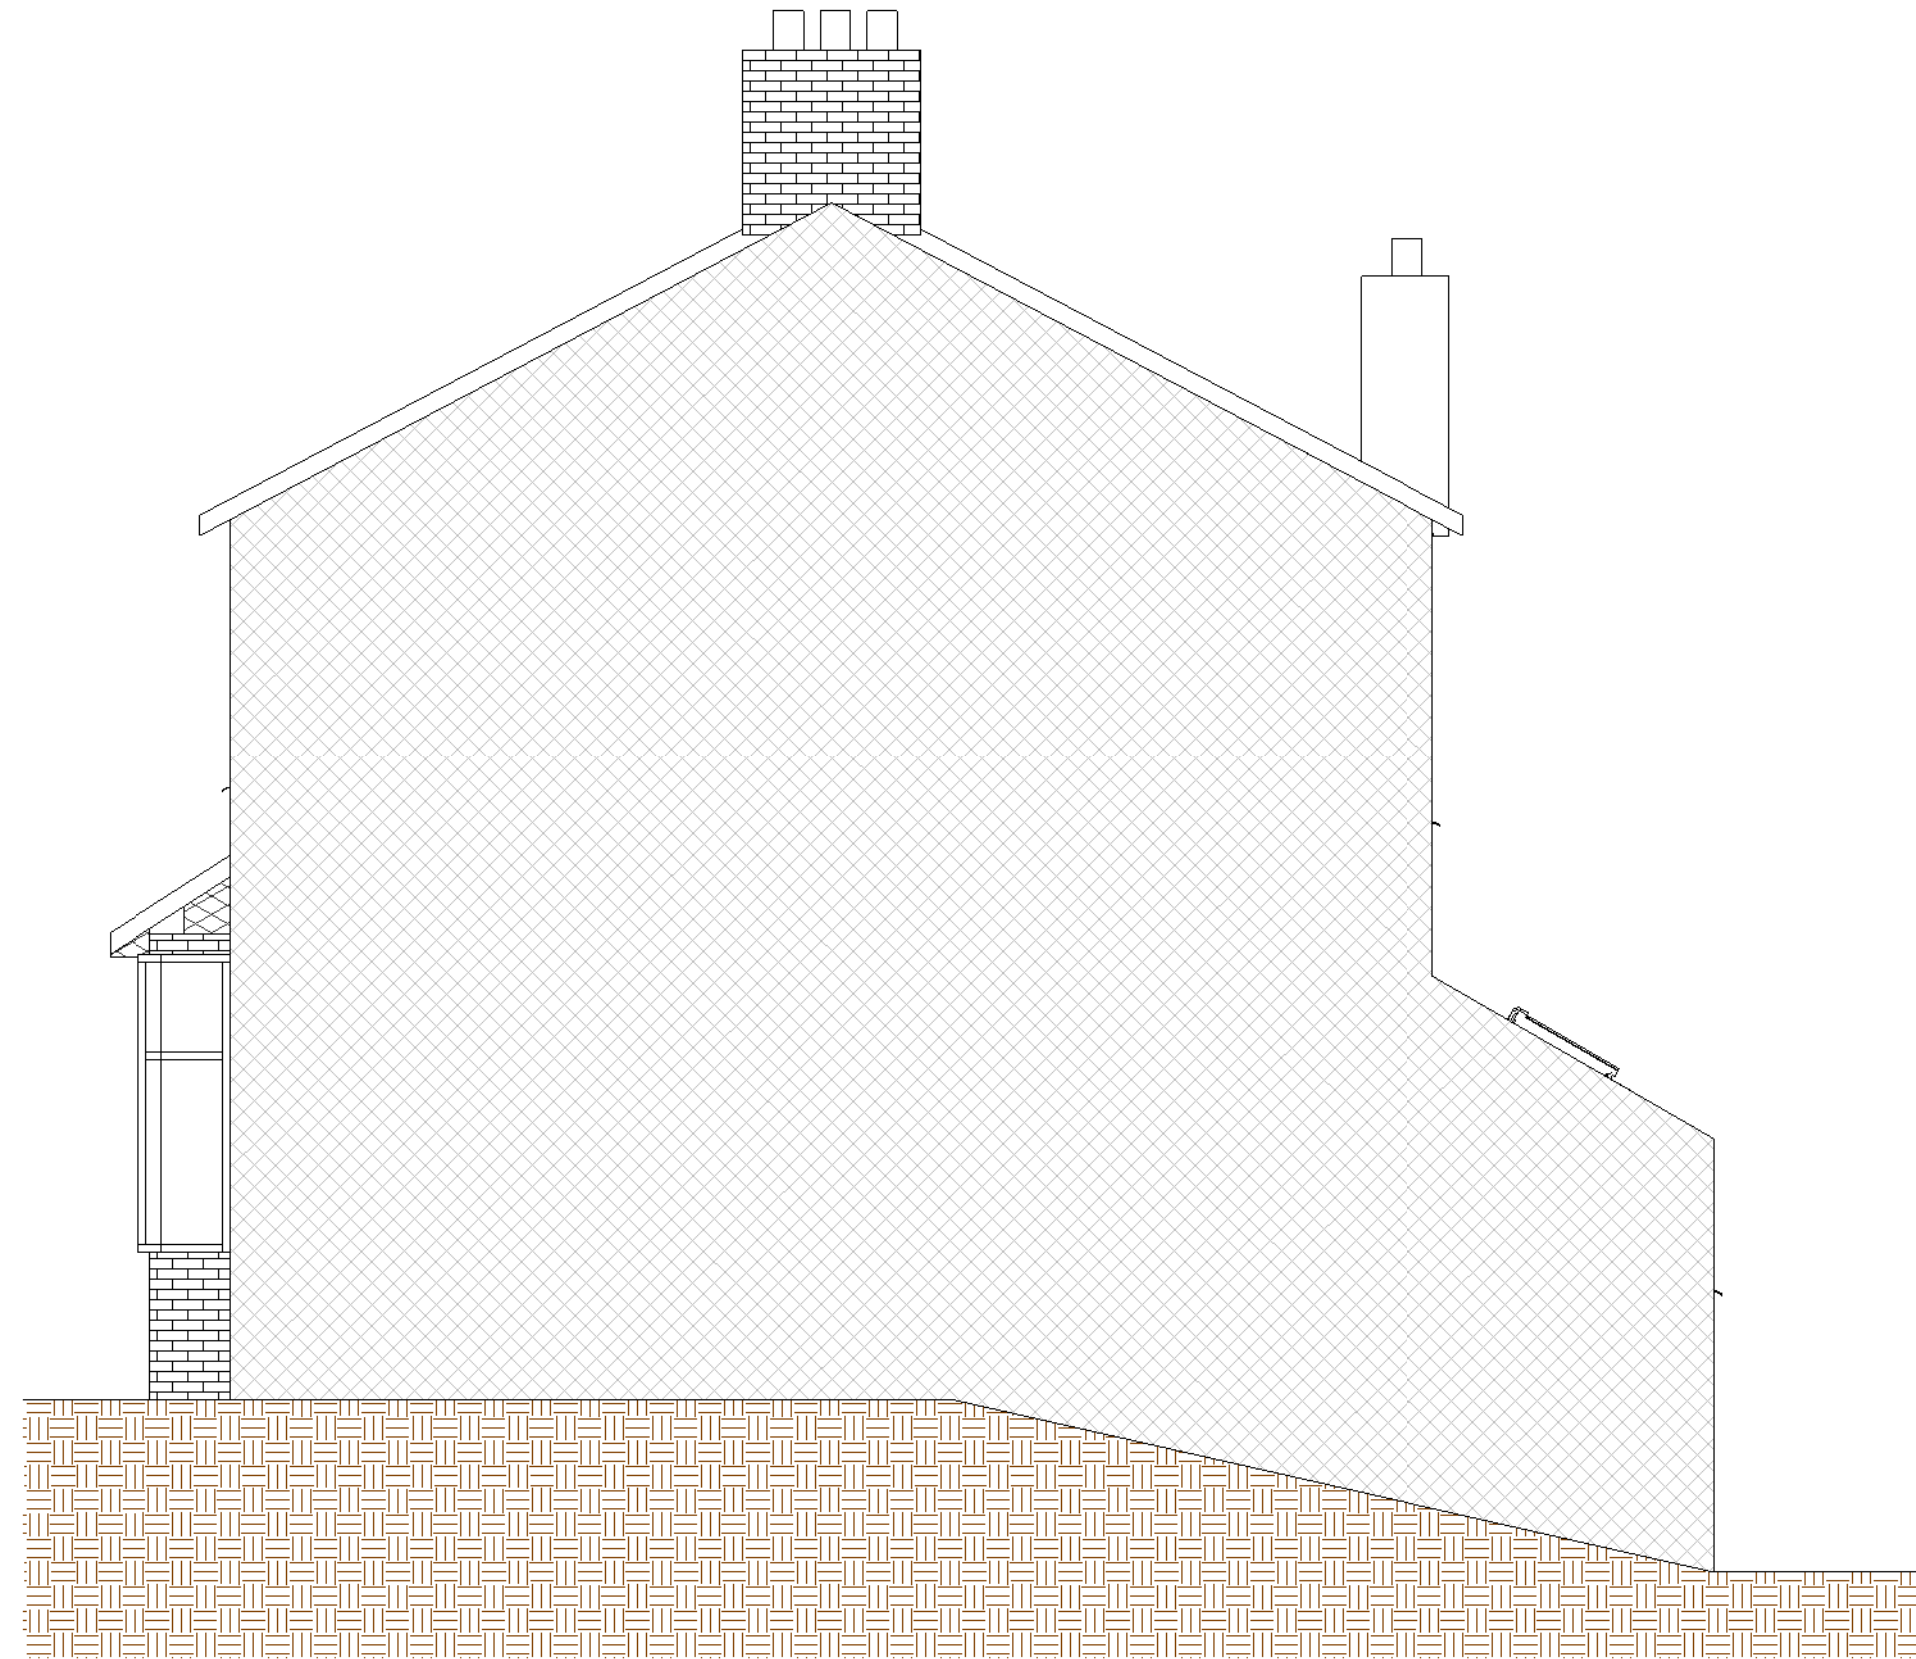


S3 Existing Side Elevation
1 : 50

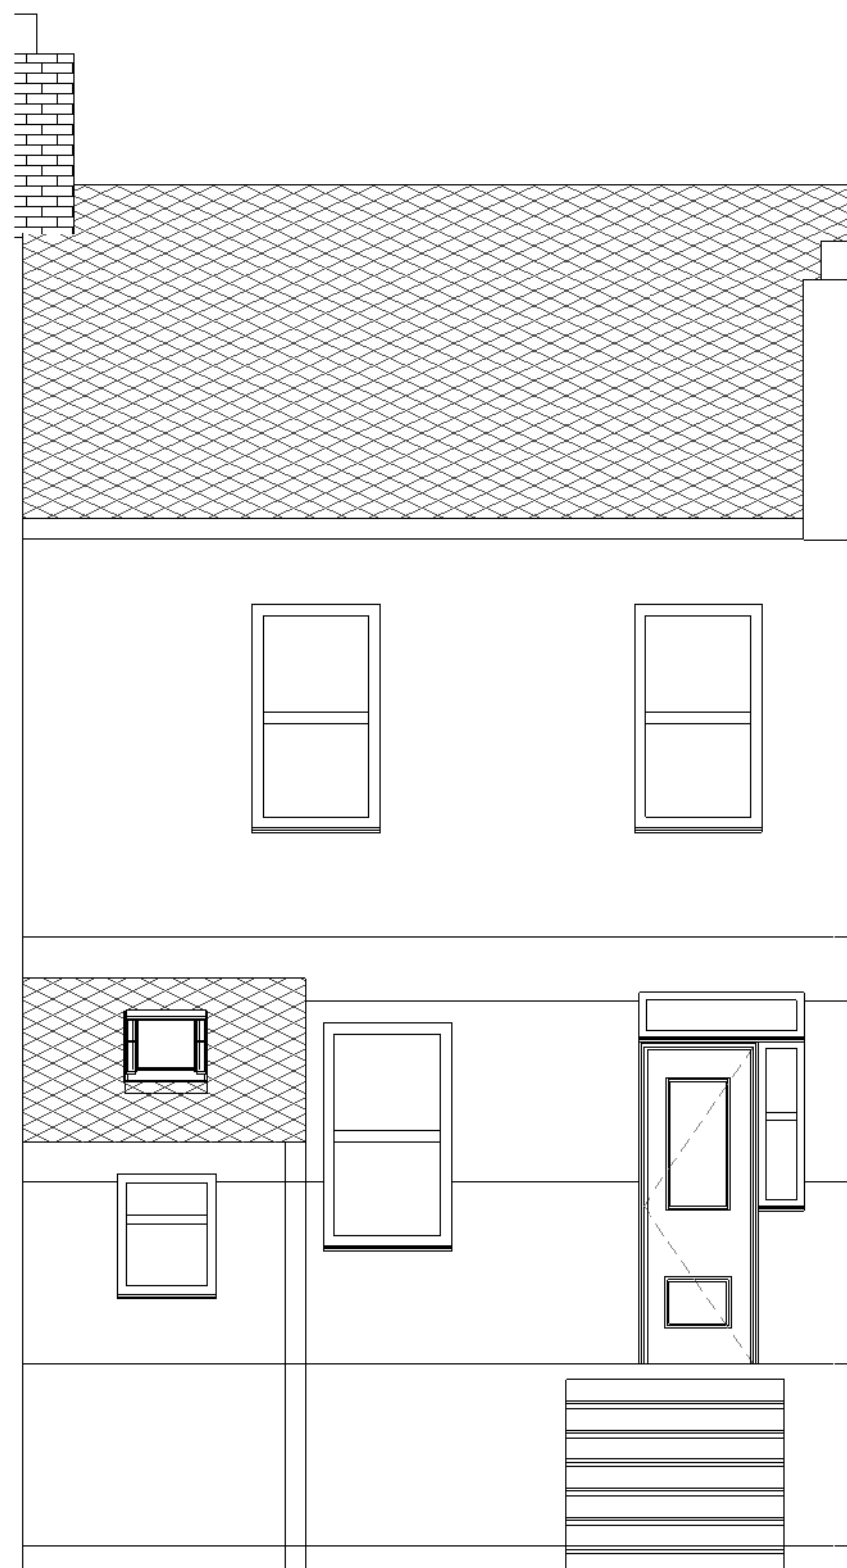

S2 Existing Rear Elevation
1 : 50

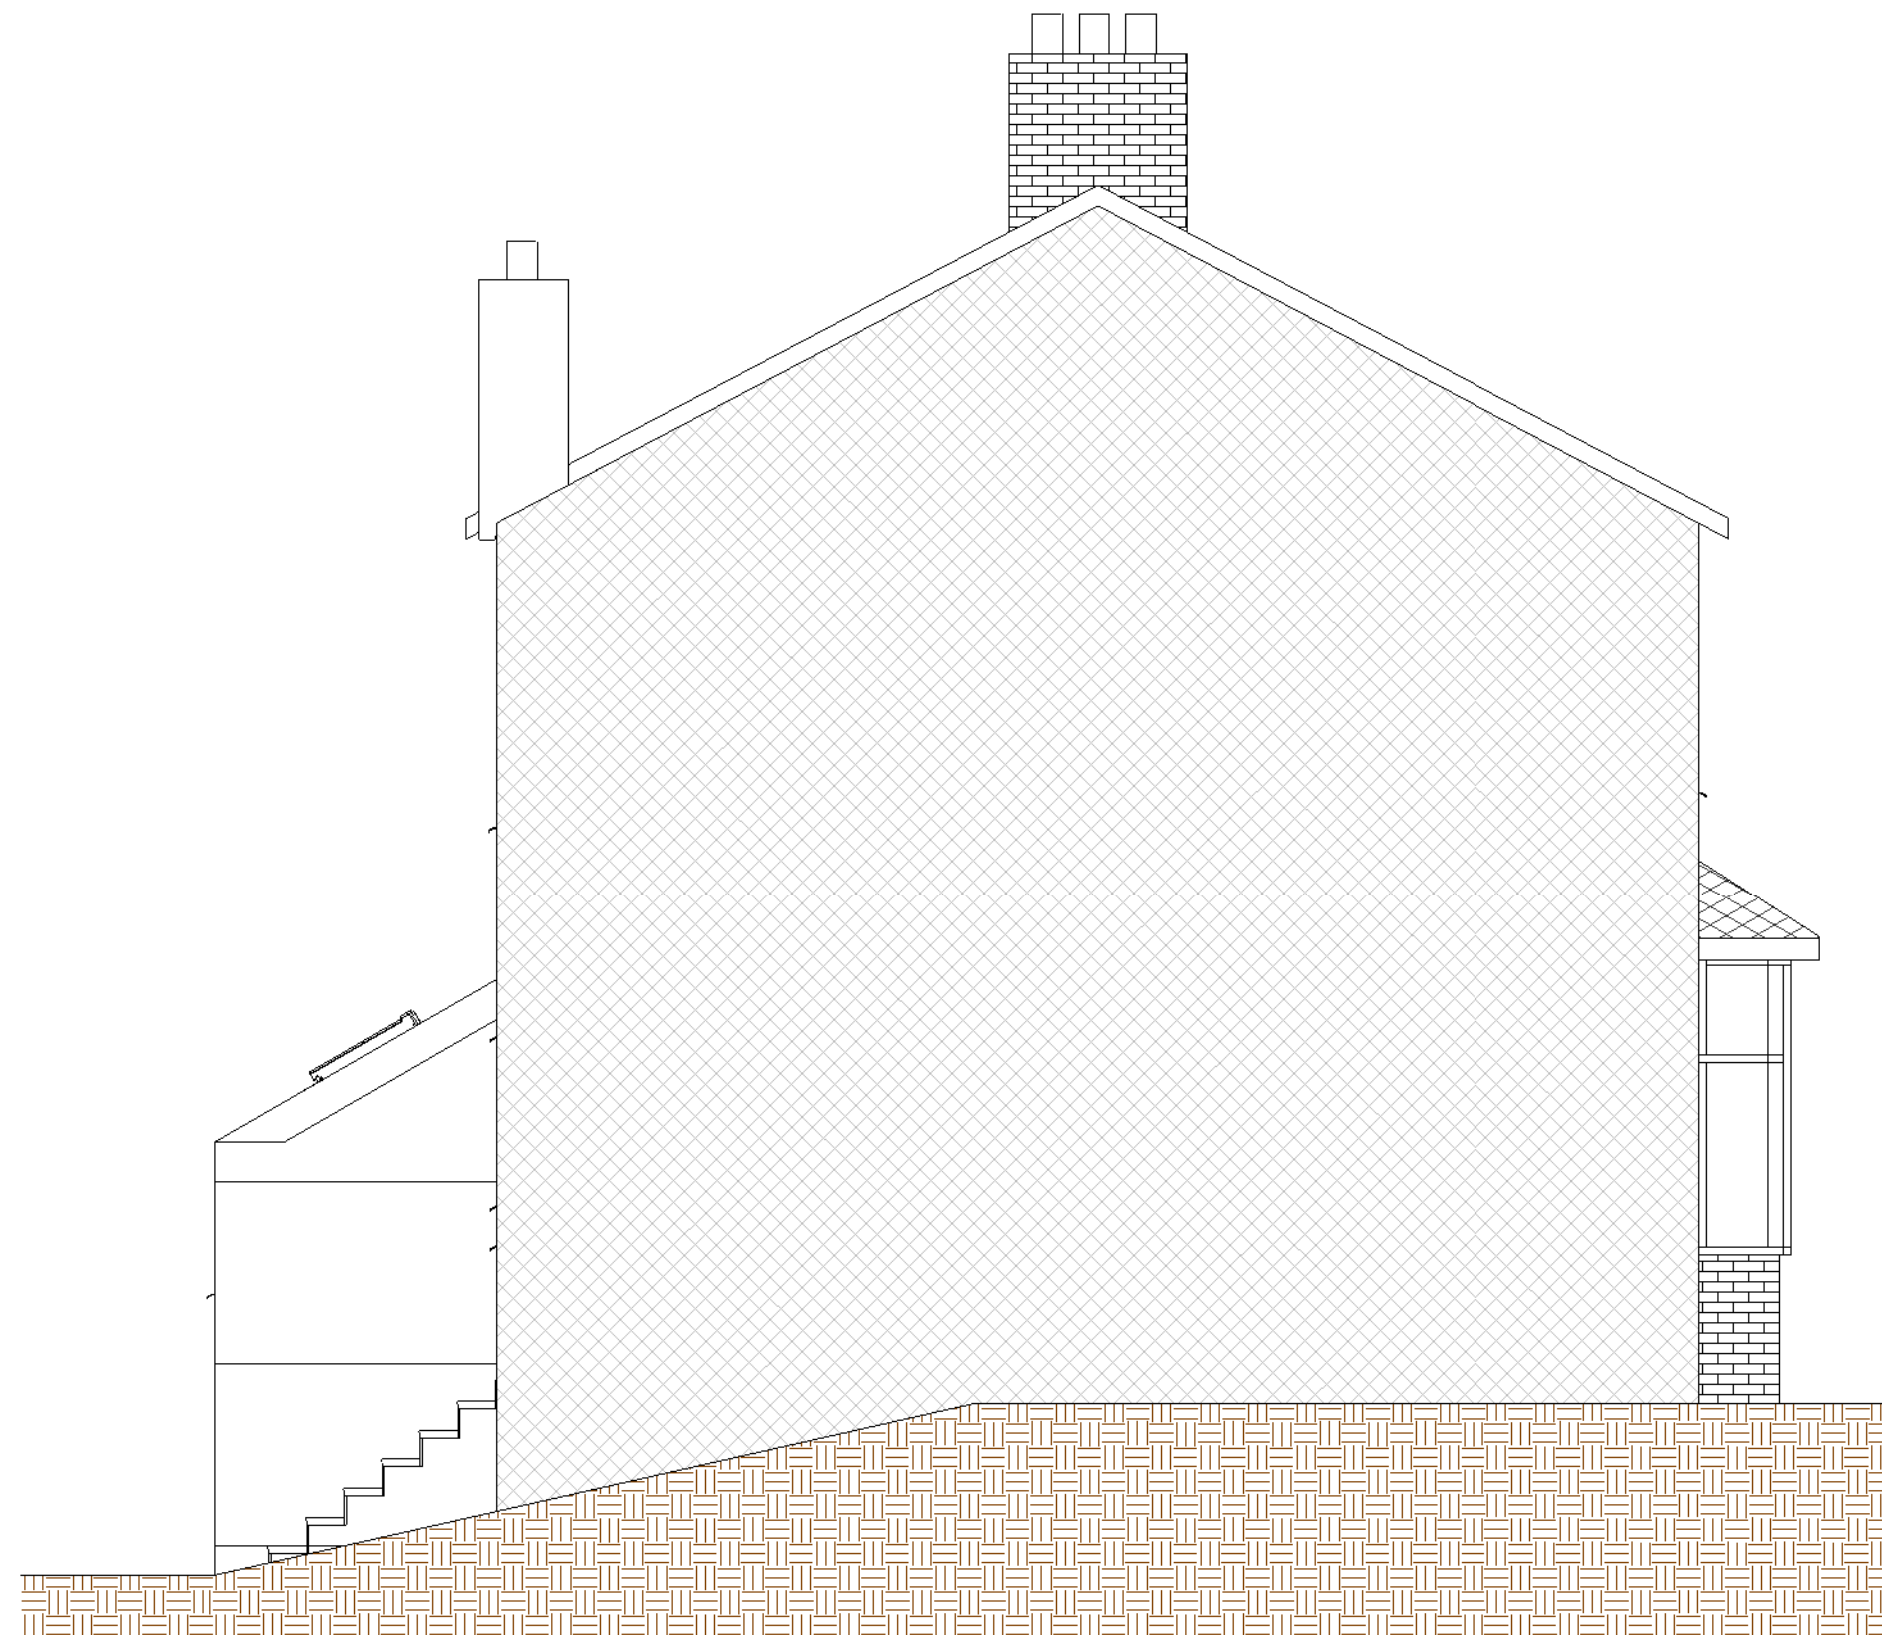

S4 Existing Side Elevation
1 : 50

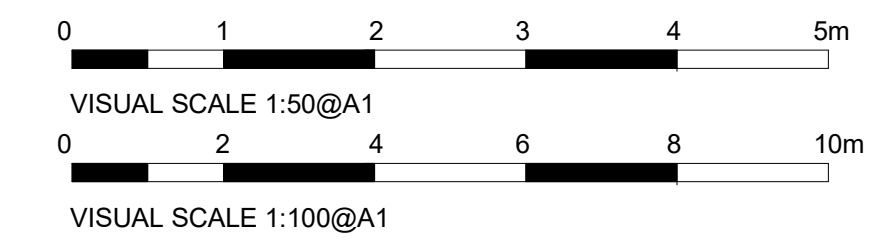[illegible]

01	05.03.2024	1	MK	Issue for Planning
Rev.	Date	Seq.	BY	Description



22 Micklefield Way, Borehamwood, WD6 4LG
office@mkcreative.me.uk

Client:
Steven Whittaker

Project:	44 Roy Road HA6 1EH
----------	---------------------

Drawing area:

Drawing Title:
ELEVATIONS - EXISTING

Approved By: SW	Date: 05.03.2024
Checked By: SW	Scale: 1 : 50
Drawn By: MZ	Size: A1

Status:
FOR PLANNING

Drawing No.	Rev.
44 ROY - 004	01