


MICHAEL OAKES ARCHITECTS LTD.


Michael Oakes (Director) B.A. Hons Arch, Dipl. Arch, Registered Architect

REGISTERED ARCHITECTS, DESIGNERS + ILLUSTRATORS

Telephone: 01895 235089 - E-mail: michaeloakesarchitect@googlemail.com

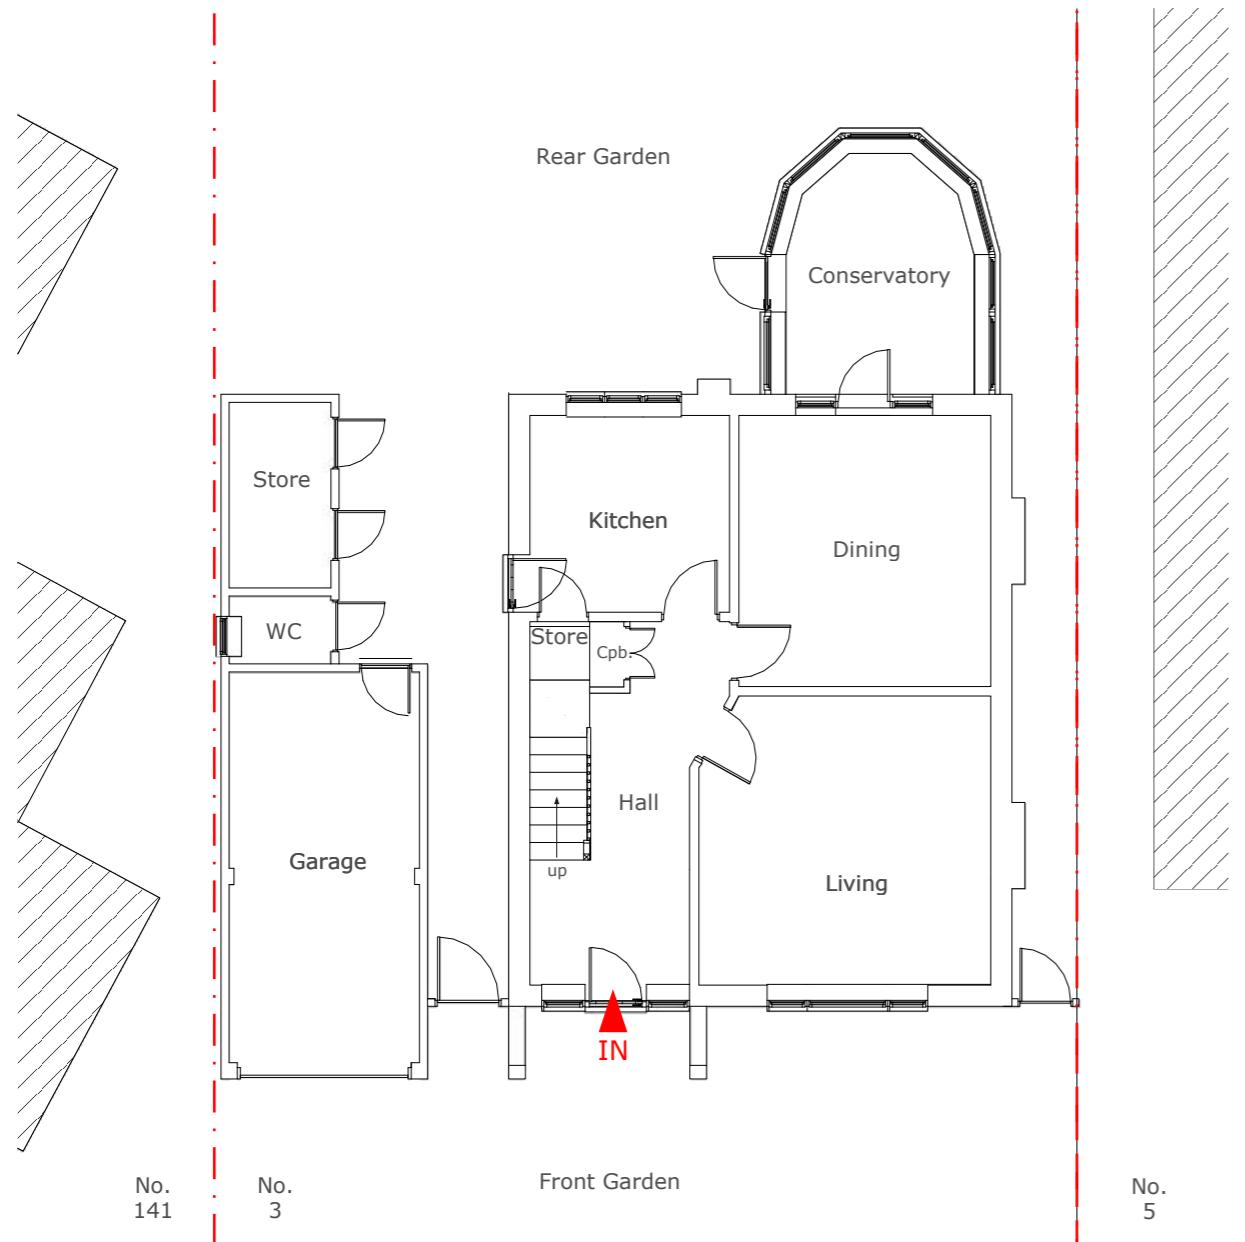

Ground Floor Plan

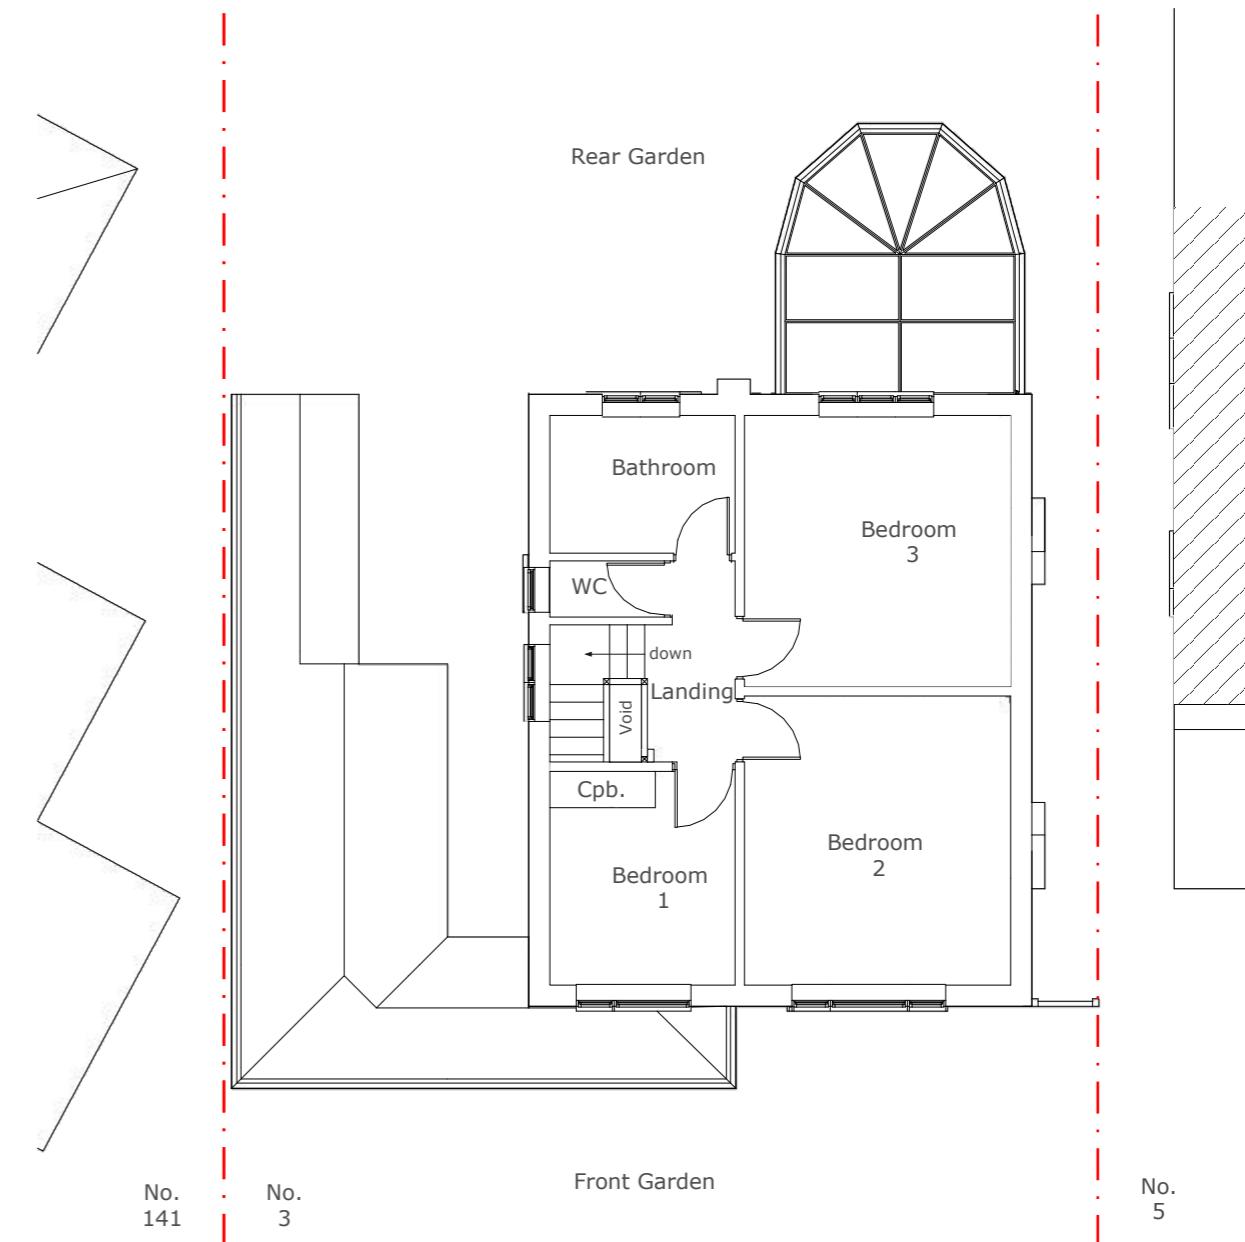

First Floor Plan

Address

3 Chapter Close,
Uxbridge, UB3 2TF

Client

Adam & Amanda
Barton

Date

October
2023



1:100 @ A3
0 1 2 3 4 5 10m

Drawing Title

As Existing
Floor Plans

Project no./ Stage/

0420 PLA-

Revision notes:

A - First Issue

Drawing no./ Revision

02_A


Drawn by: MM

MICHAEL OAKES ARCHITECTS LTD.

Michael Oakes (Director) B.A. Hons Arch, Dipl. Arch, Registered Architect

REGISTERED ARCHITECTS, DESIGNERS + ILLUSTRATORS

Telephone: 01895 235089 - E-mail: michaeloakesarchitect@googlemail.com

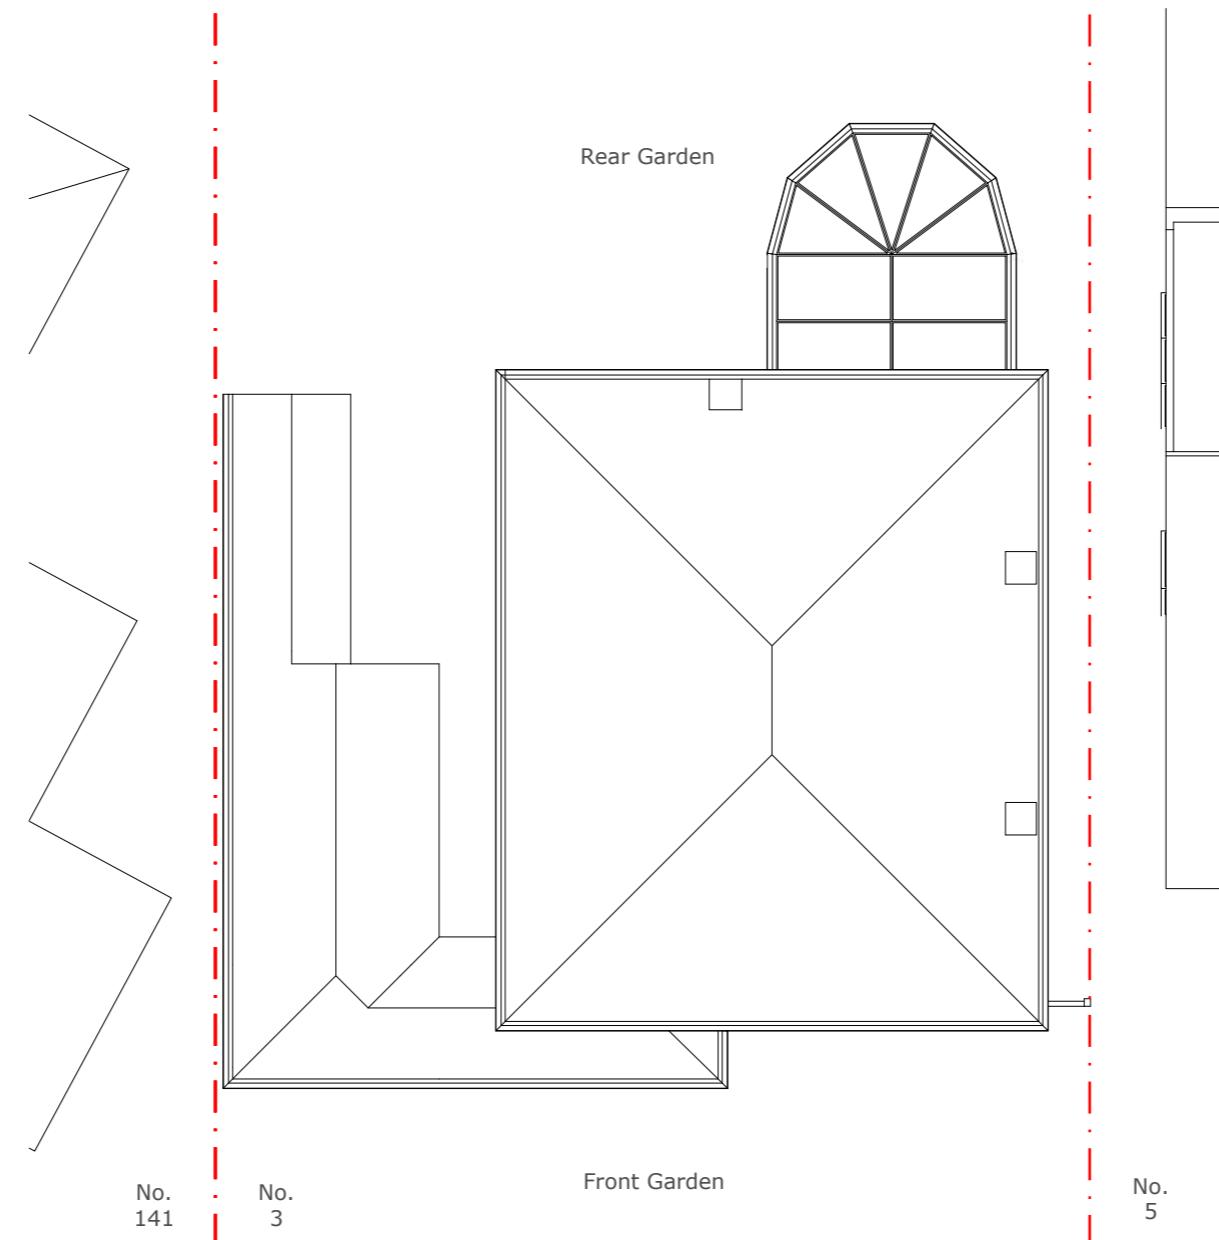

Roof Plan

Address

3 Chapter Close,
Uxbridge, UB3 2TF

Client

Adam & Amanda
Barton

Date

October
2023



1:100 @ A3

0 1 2 3 4 5 10m

Drawing Title

As Existing
Floor Plans

Project no./ Stage/

0420 PLA-

Drawing no./ Revision

03_A

Revision notes:

Drawn by: MM

A - First Issue

NOTE!
Some boundaries are not shown for clarity

MICHAEL OAKES ARCHITECTS LTD.


Michael Oakes (Director) B.A. Hons Arch, Dipl. Arch, Registered Architect

REGISTERED ARCHITECTS, DESIGNERS + ILLUSTRATORS

Telephone: 01895 235089 - E-mail: michaeloakesarchitect@googlemail.com




Front Elevation

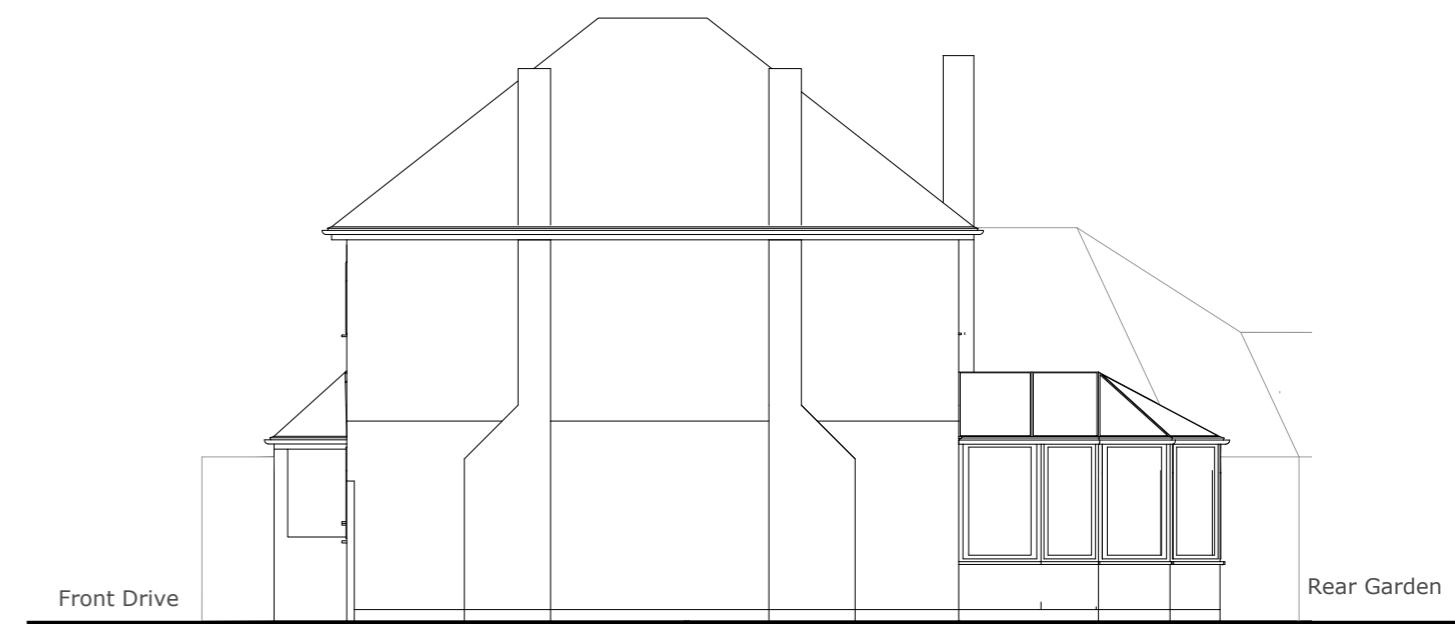

Side Elevation Facing No. 5



Rear Elevation

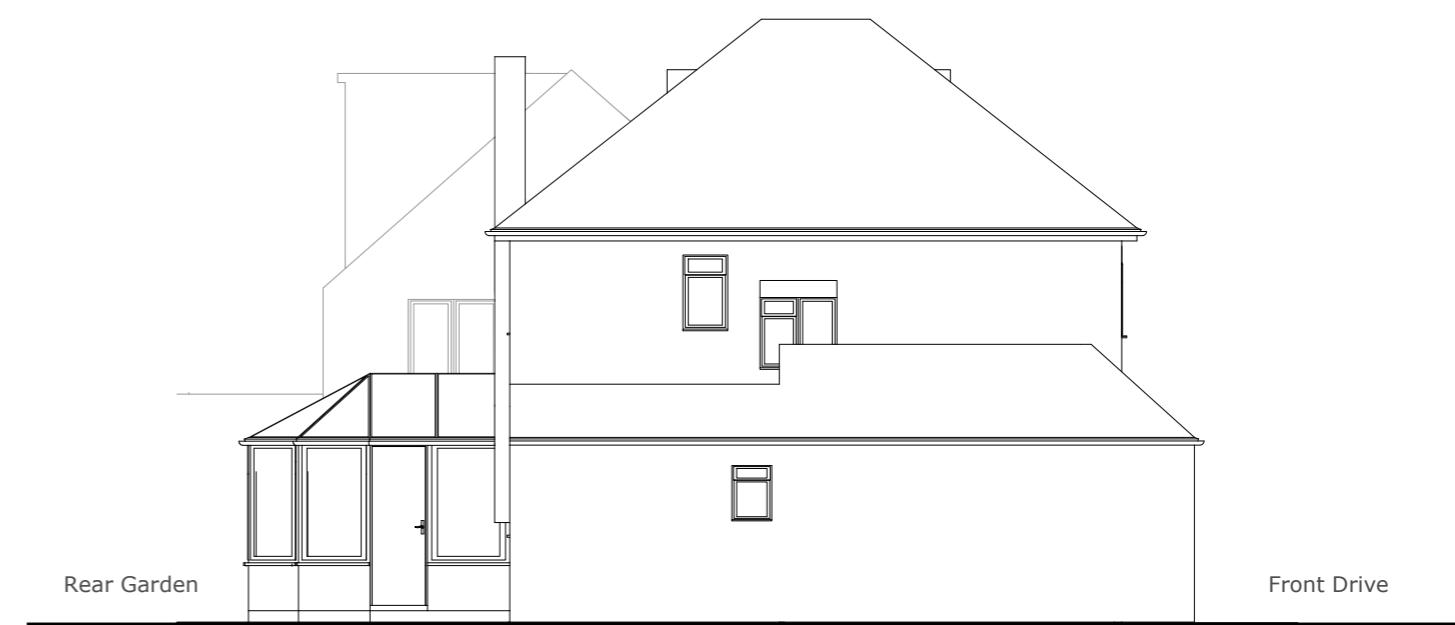

Side Elevation Facing No. 141

Address

3 Chapter Close,
Uxbridge, UB3 2TF

Client

Adam & Amanda
Barton

Date

October
2023

1:100 @ A3

0 1 2 3 4 5 10m

Drawing Title

As Existing
Elevations

Project no./ Stage/

0420 PLA-

Revision notes:

A - First Issue

Drawing no./ Revision

04_A

Drawn by: MM