


MICHAEL OAKES ARCHITECTS LTD.

Michael Oakes (Director) B.A. Hons Arch, Dipl. Arch, Registered Architect

REGISTERED ARCHITECTS, DESIGNERS + ILLUSTRATORS

Telephone: 01895 235089 - E-mail: michaeloakesarchitect@googlemail.com

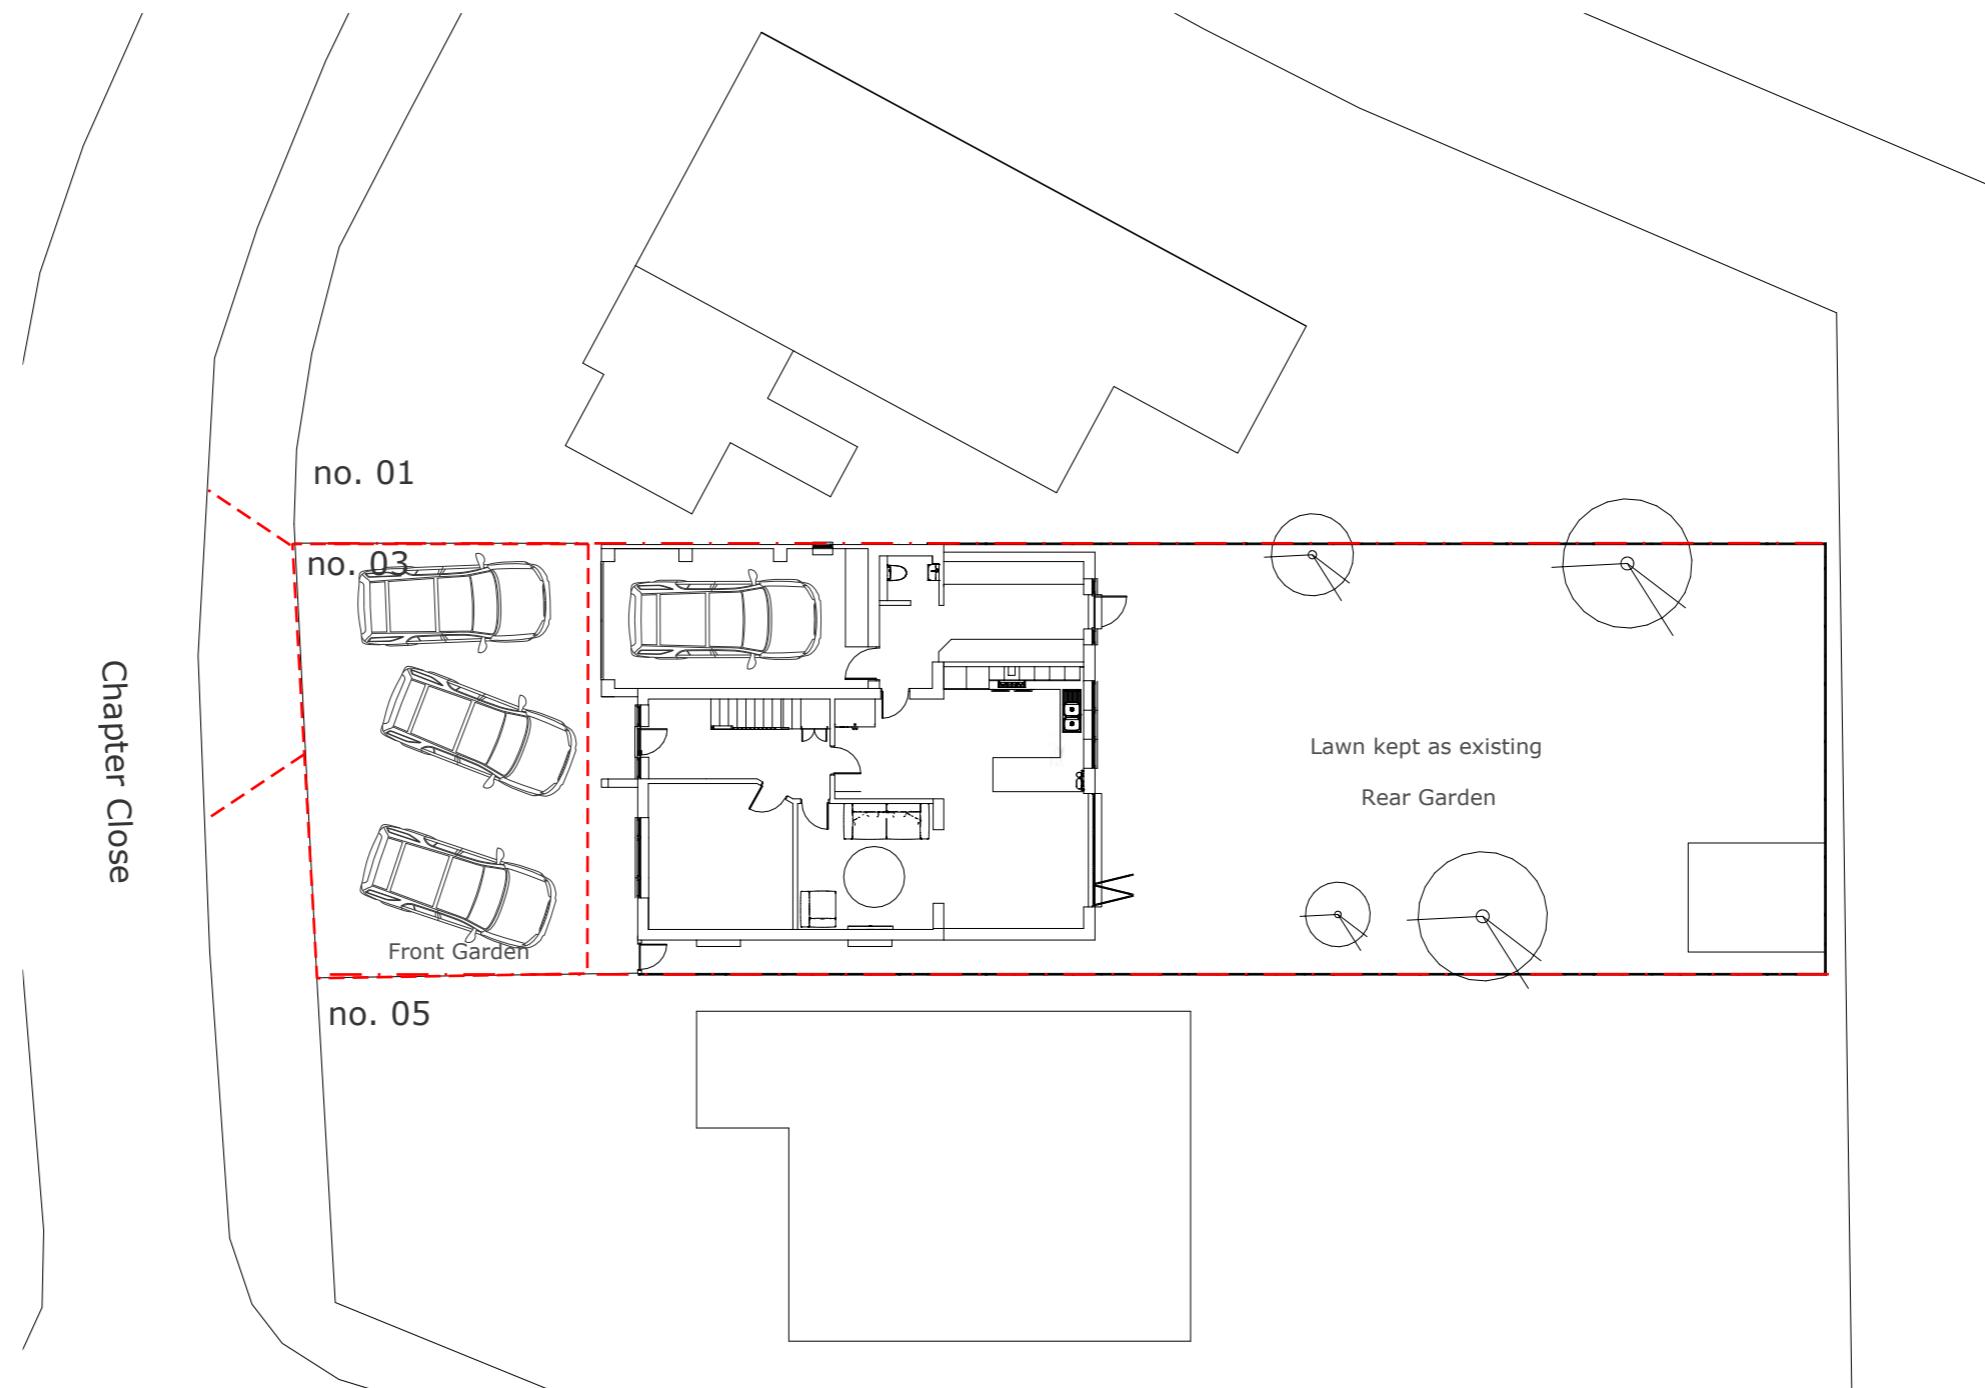

Address

3 Chapter Close,
Uxbridge, UB10 9LA

Client

Adam & Amanda
Barton

Date

October
2023

Drawing Title

As Existing
Ground Floor Plan

Project no./ Stage/

0420 PLA-

Drawing no./ Revision

30_A

Revision notes:

Drawn by: MM

A - First Issue
B - Updated as per clients request.
C - Updated kitchen window

Copyright © Michael Oakes Architects Ltd. 2023
Print all drawings in full colour at A3 size- Do not scale drawings