
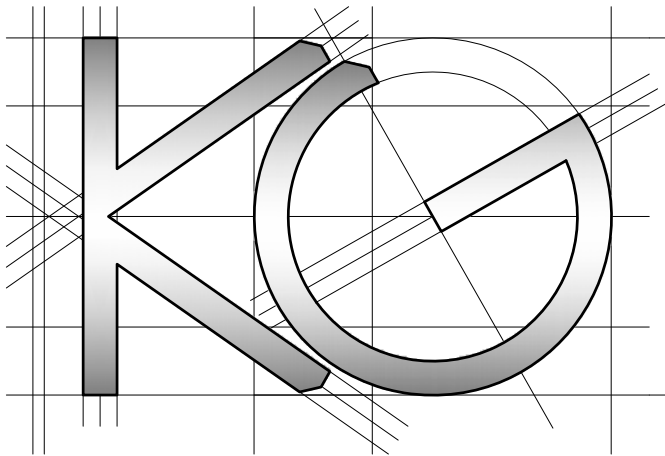


All work to comply with current building regulations and codes of practice

Do not scale from drawings all dimensions to be checked on site before the start of any work

All Proposed External Materials to Match Existing External Materials

Any Proposed Windows to Flank wall to be Obscure Glazed and Non-Opening below 1.7m from FFL

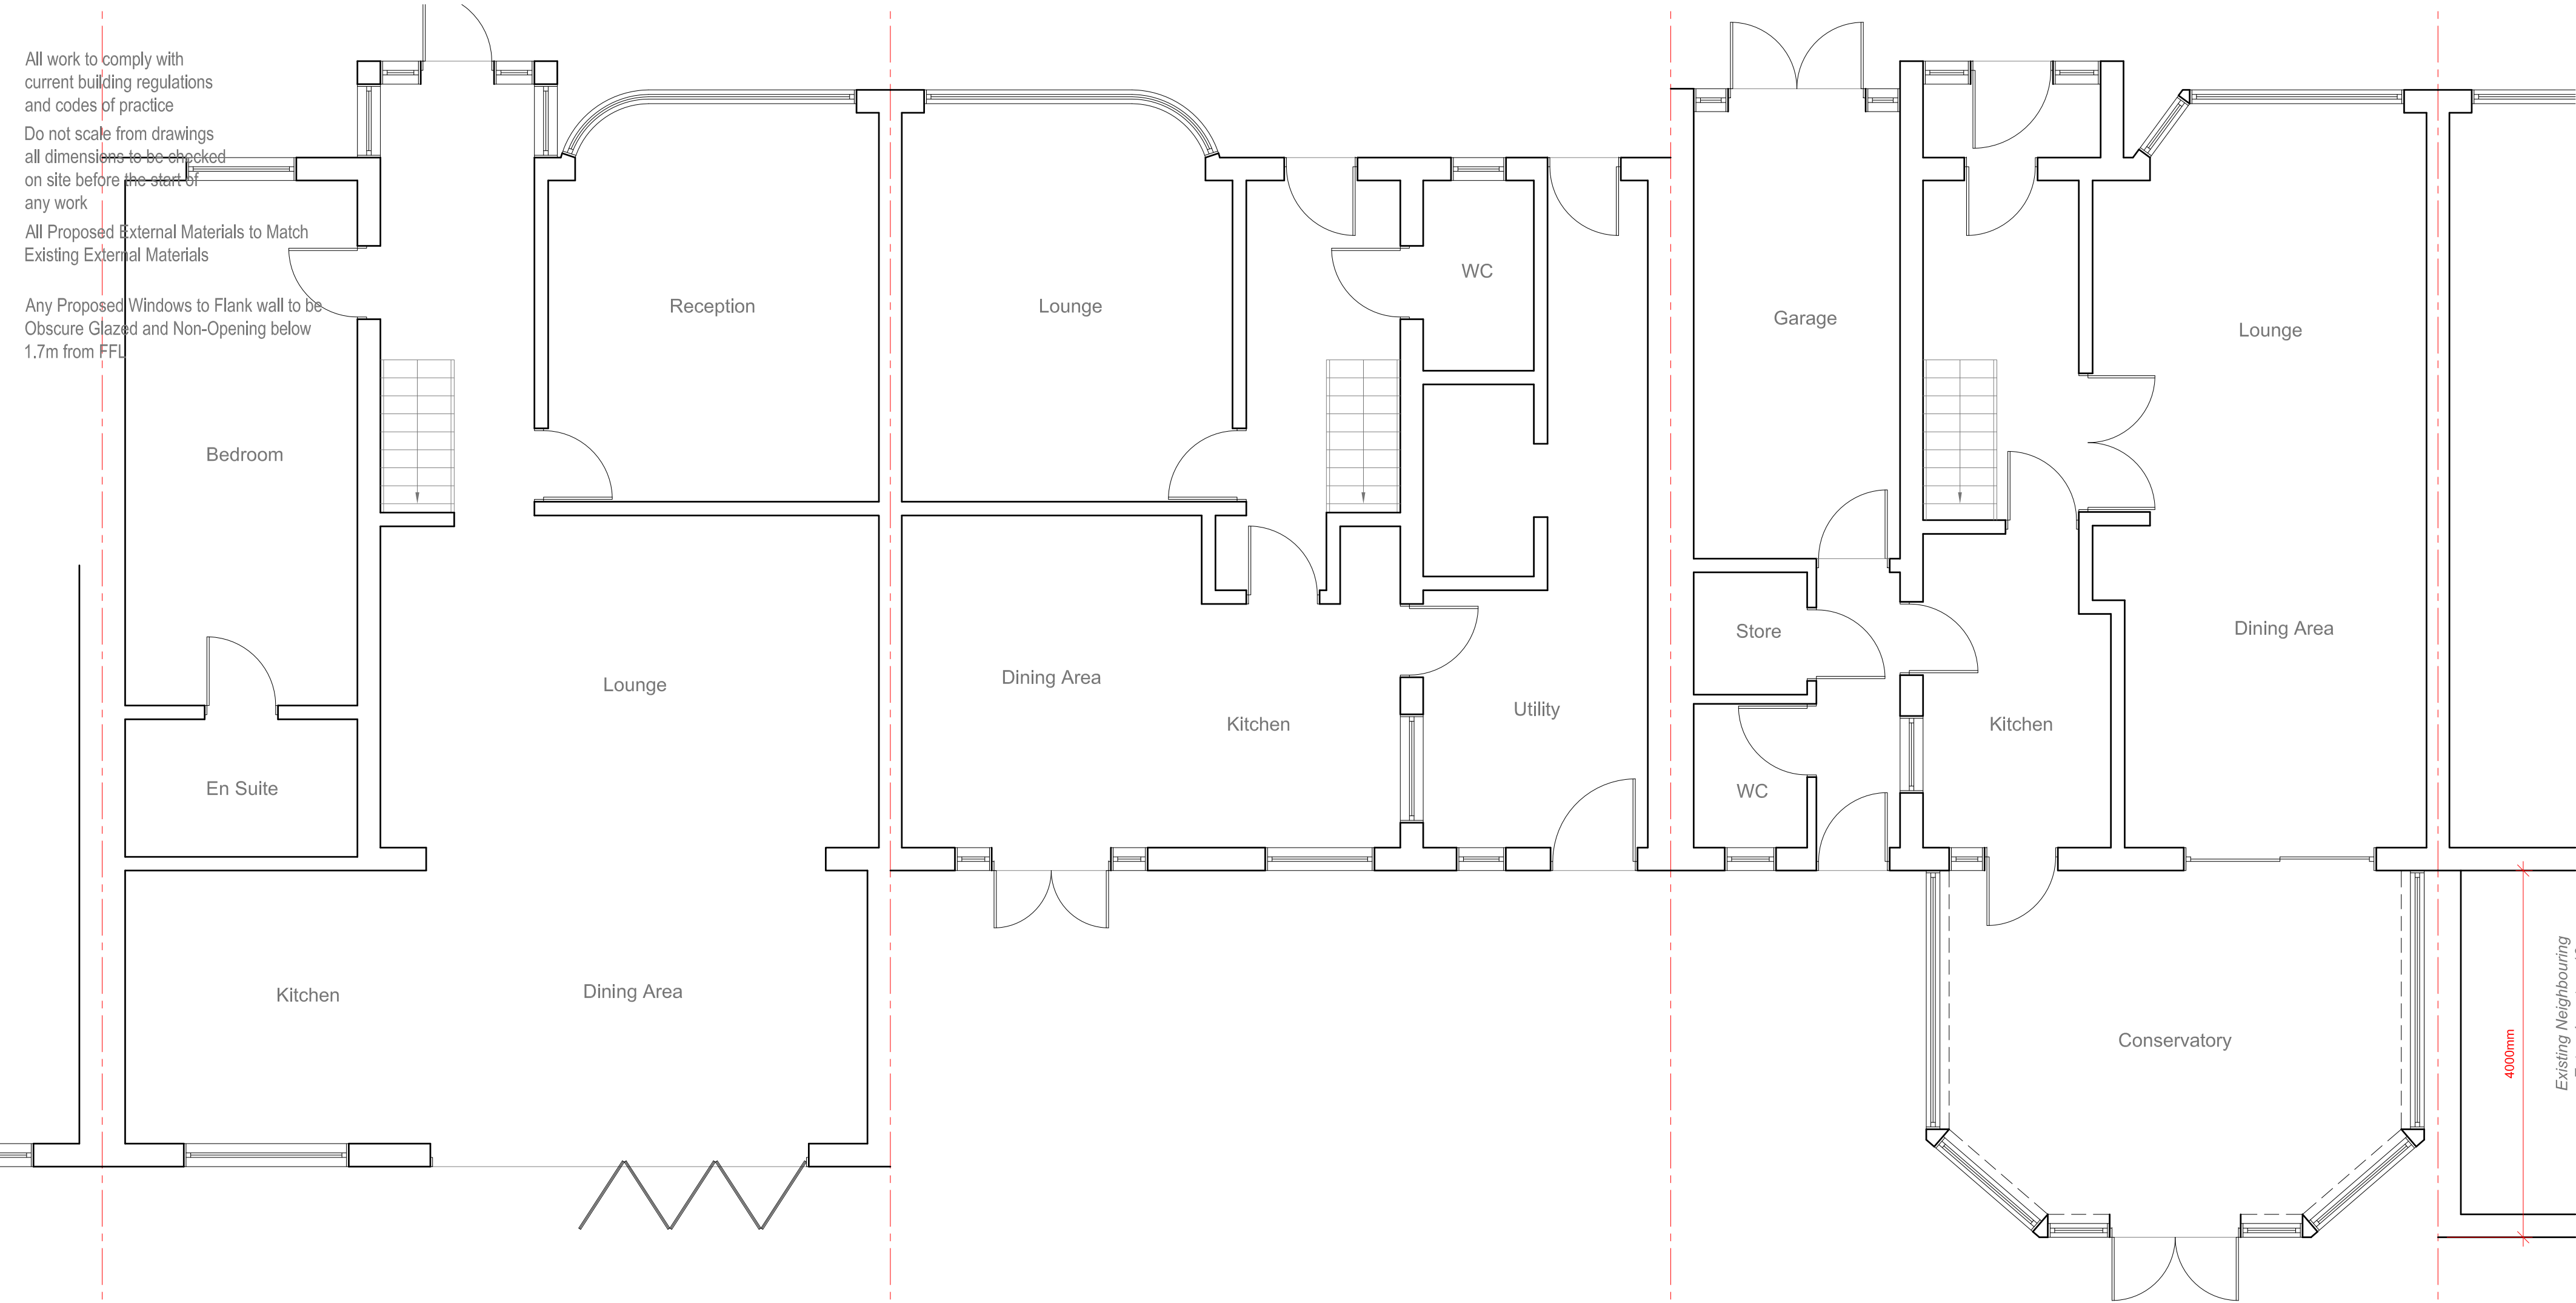

Site Address:
15,17 & 19 Warley Road
Hayes
Middlesex
UB4 0PZ

1

Drawing Content:
Existing Ground Floor Plan

2

Drawings No:
15,17&19warleyroad/2023/01

3

Drawings Scale:
1:50 @ A2

4

Date Drawn:
17th September 2023

5

Drawn By:
KG

6

Planning Issue

7

Revision:



8

All work to comply with
current building regulations
and codes of practice

Do not scale from drawings
all dimensions to be checked
on site before the start of
any work

All Proposed External Materials to Match
Existing External Materials

Any Proposed Windows to Flank wall to be
Obscure Glazed and Non-Opening below
1.7m from FFL

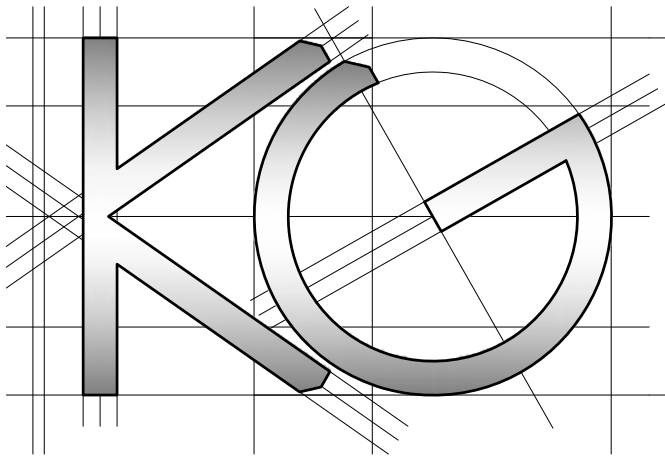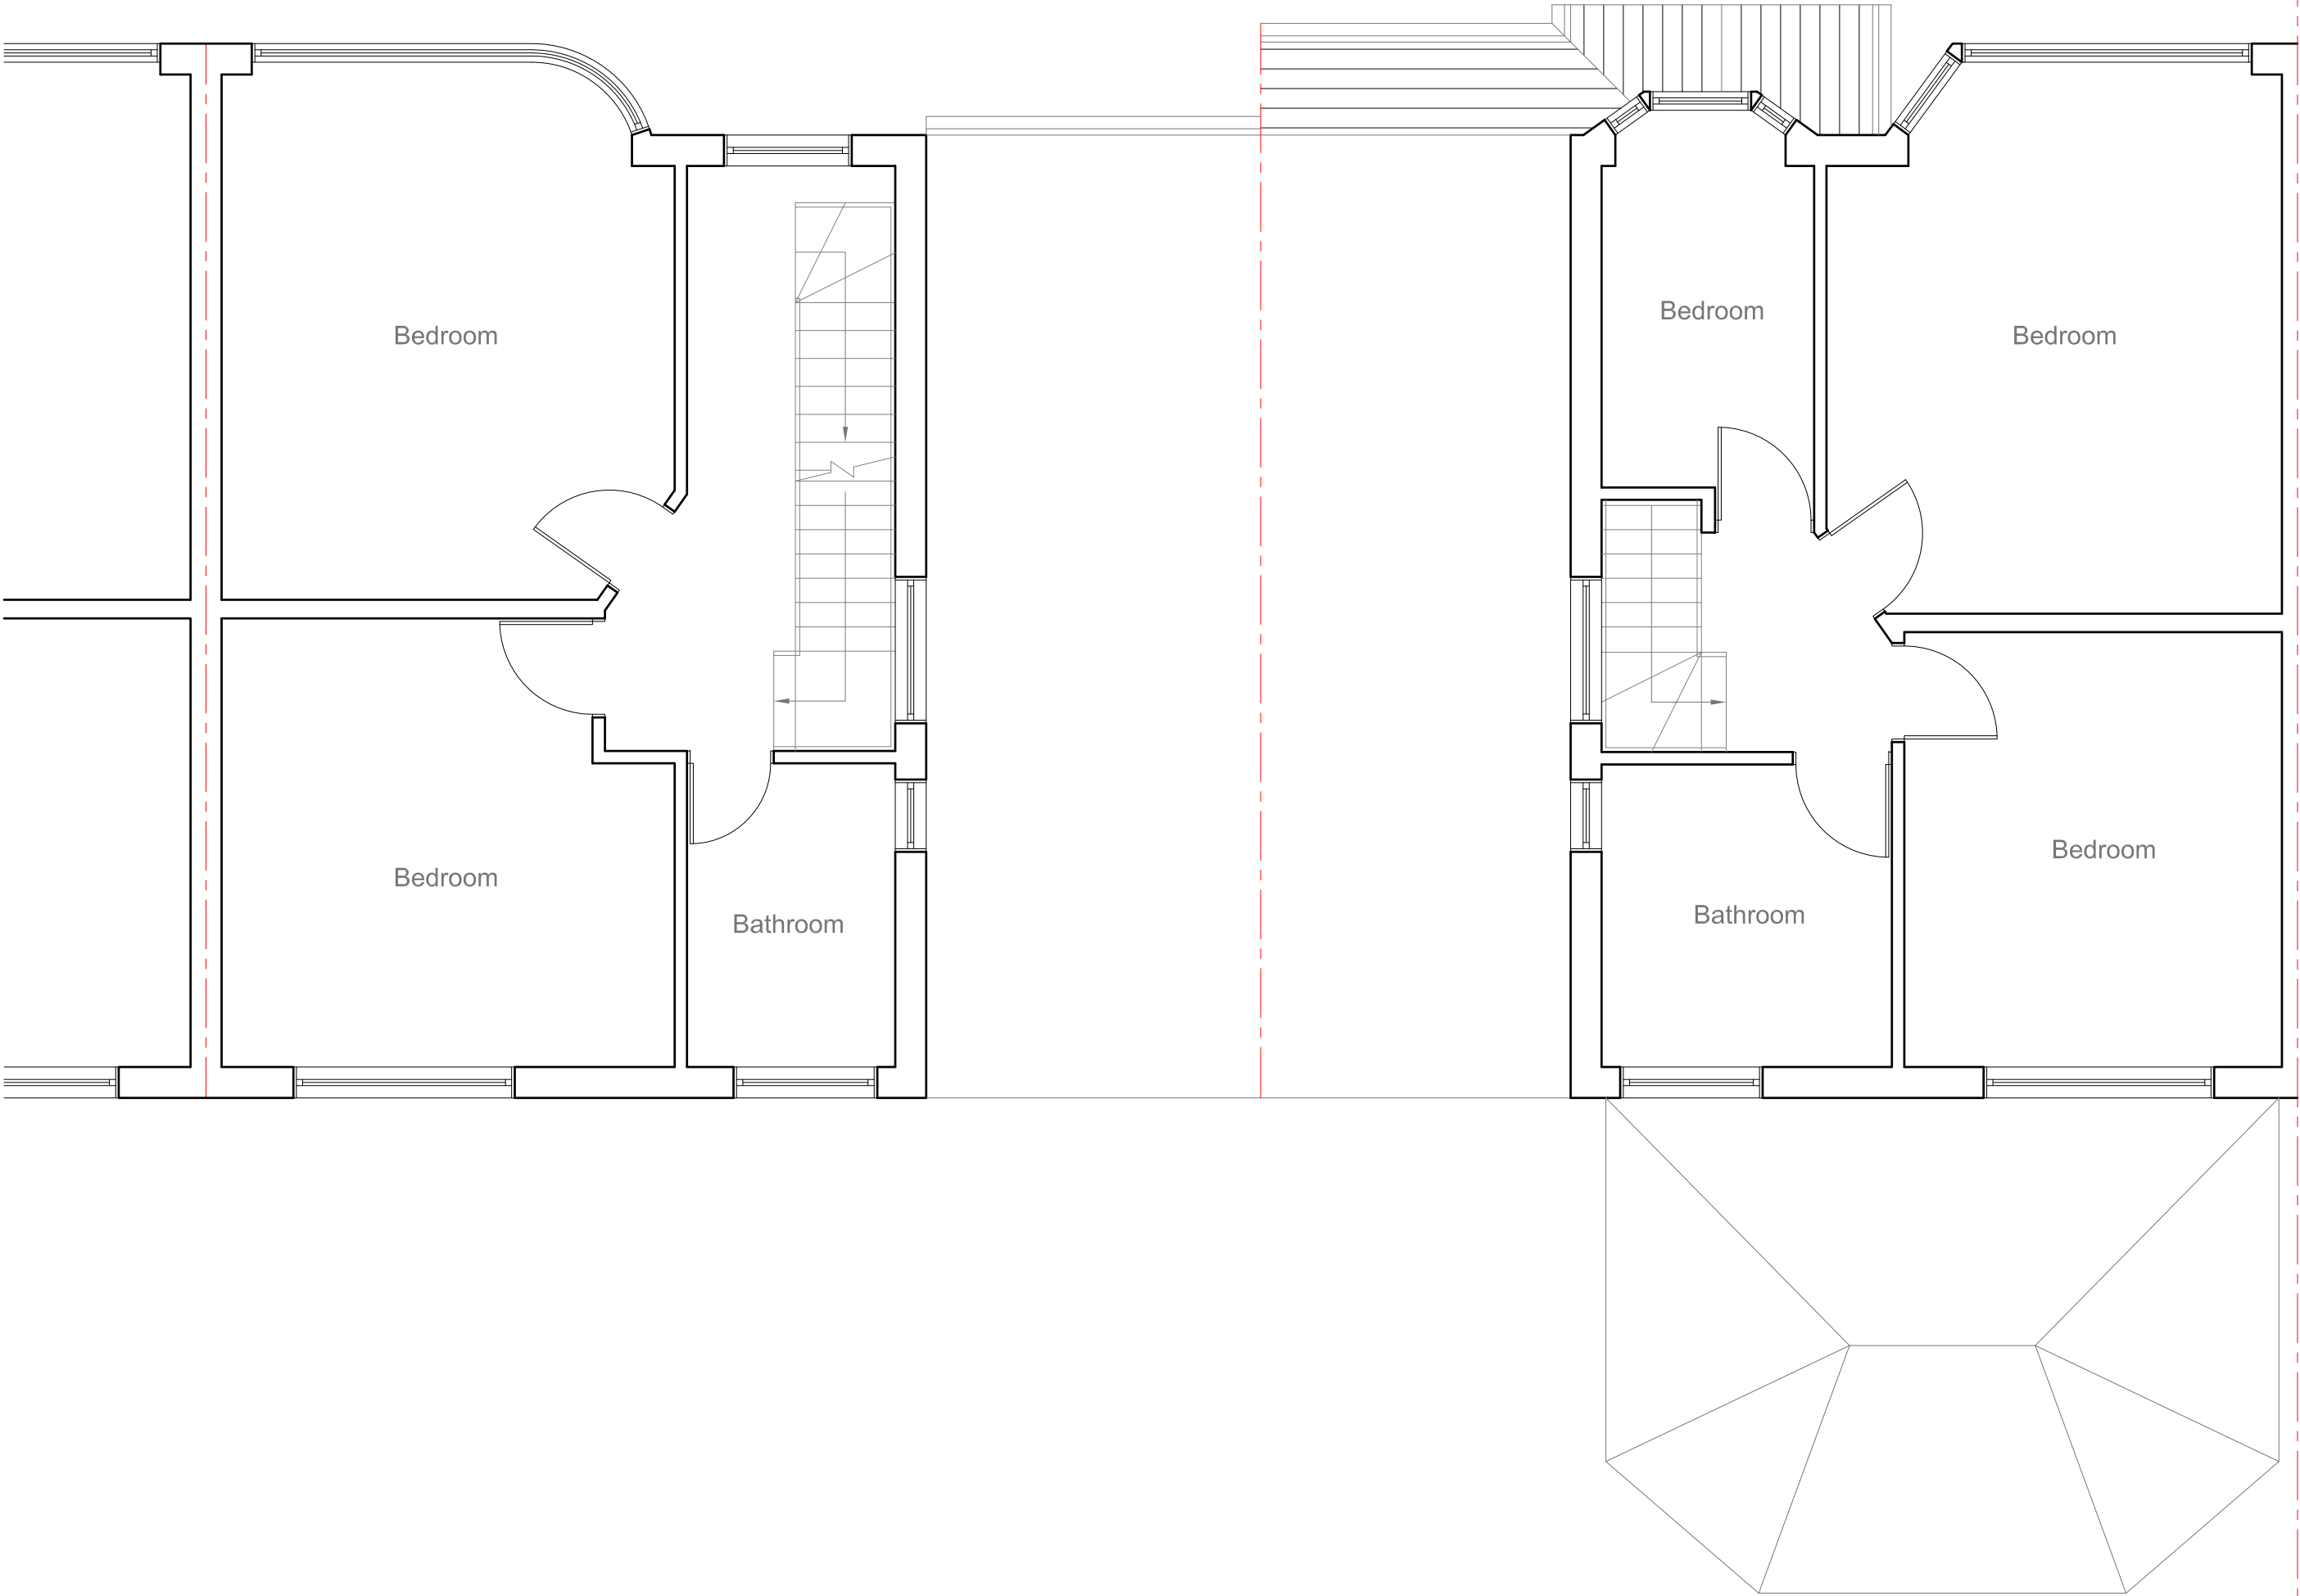

Site Address:
15,17 & 19 Warley Road
Hayes
Middlesex
UB4 0PZ

1

Drawing Content:
Existing First Floor Plan

2

Drawings No:
15,17&19warleyroad/2023/02

3

Drawings Scale:
1:50 @ A2

4

Date Drawn:
17th September 2023

5

Drawn By:
KG

6

Planning Issue

7

Revision:

8

All work to comply with current building regulations and codes of practice

Do not scale from drawings
all dimensions to be checked on site before the start of any work

All Proposed External Materials to Match Existing External Materials

Any Proposed Windows to Flank wall to be Obscure Glazed and Non-Opening below 1.7m from FFL




	<u>Site Address:</u> 15, 17 & 19 Warley Road Hayes Middlesex UB4 0PZ	<u>Drawing Content:</u> Existing Elevations	<u>Drawings No:</u> 15,17&19warleyroad/2023/05	<u>Date Drawn:</u> 17th September 2023	Planning Issue	
	1	2	3	5	7	
			<u>Drawings Scale:</u> 1:100	<u>Drawn By:</u> KG	<u>Revision:</u>	
			4	6		8

All work to comply with current building regulations and codes of practice


Do not scale from drawings all dimensions to be checked on site before the start of any work

All Proposed External Materials to Match Existing External Materials


Any Proposed Windows to Flank wall to be Obscure Glazed and Non-Opening below 1.7m from FFL

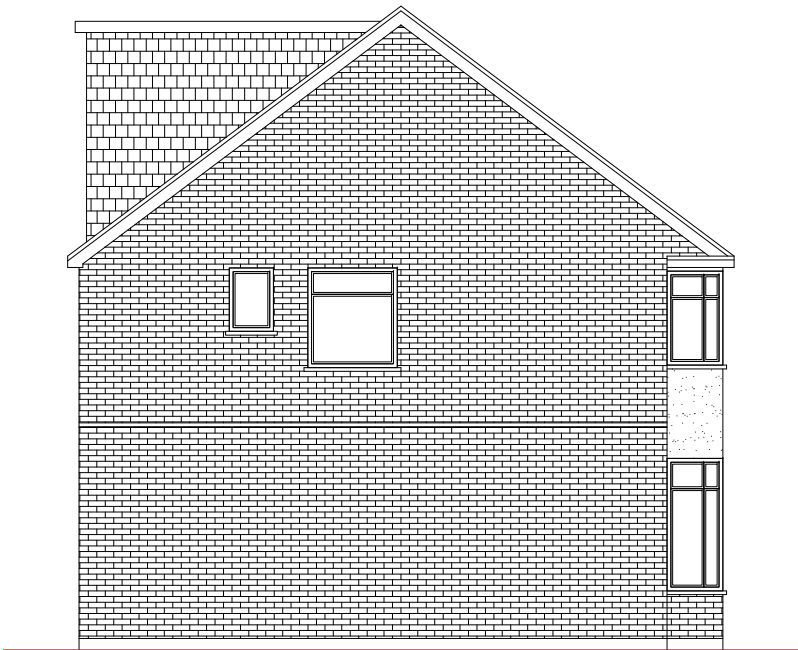


Existing Side Elevation (no.17)
Scale 1:100

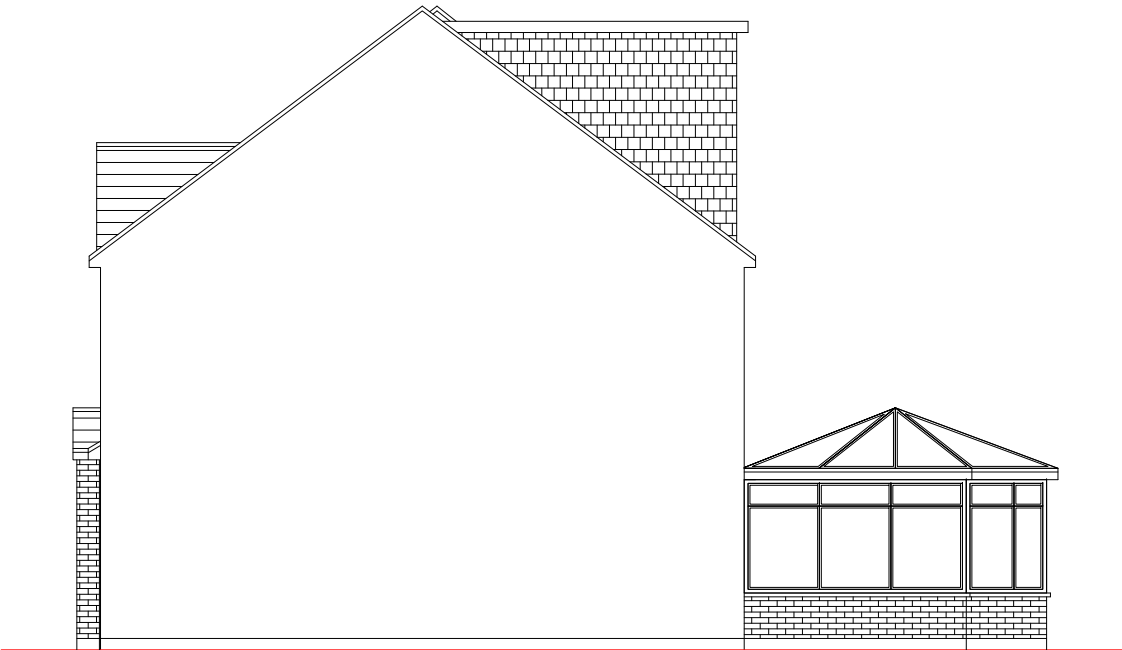


Existing Side Elevation (no.17)
Scale 1:100

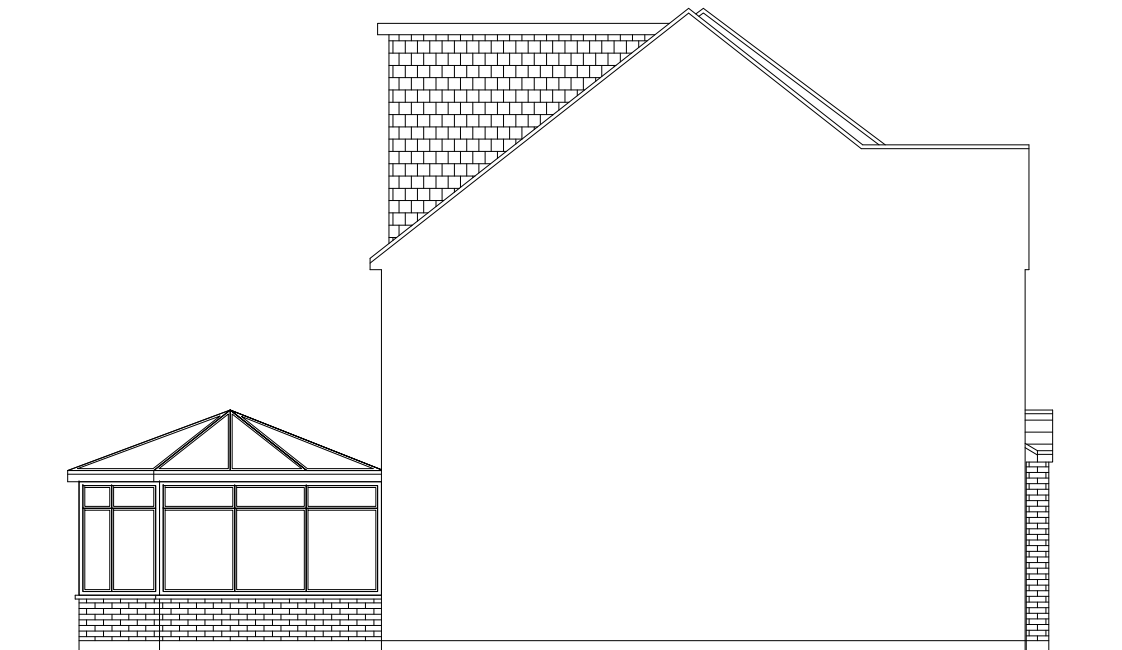

Existing Side Elevation (no.15)
Scale 1:100

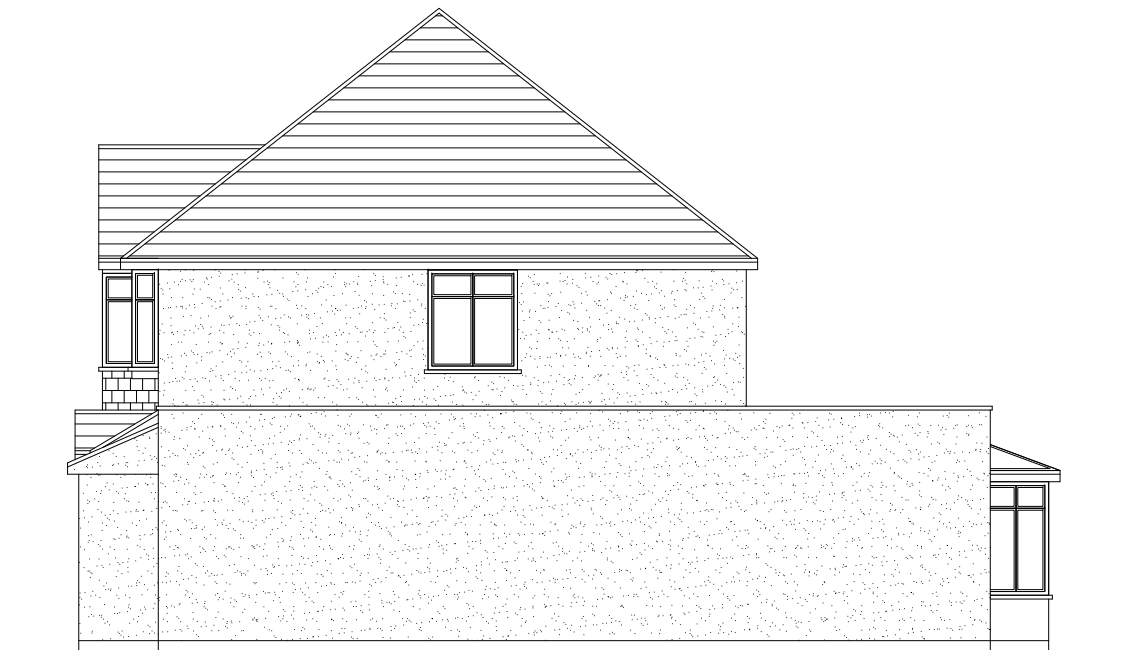

Existing Side Elevation (no.19)
Scale 1:100


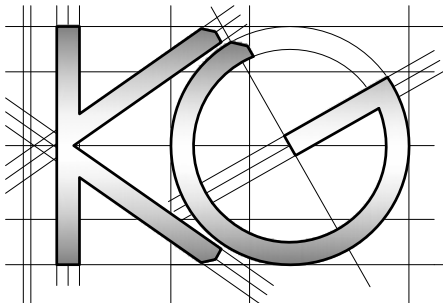
	<u>Site Address:</u> 15, 17 & 19 Warley Road Hayes Middlesex UB4 0PZ	<u>Drawing Content:</u> Existing Elevations	<u>Drawings No:</u> 15,17&19warleyroad/2023/05A	<u>Date Drawn:</u> 17th September 2023	Planning Issue	
	1	2	3	5	7	8
			<u>Drawings Scale:</u> 1:100	<u>Drawn By:</u> KG	<u>Revision:</u>	

All work to comply with current building regulations and codes of practice

Do not scale from drawings all dimensions to be checked on site before the start of any work

All Proposed External Materials to Match Existing External Materials

Any Proposed Windows to Flank wall to be Obscure Glazed and Non-Opening below 1.7m from FFL

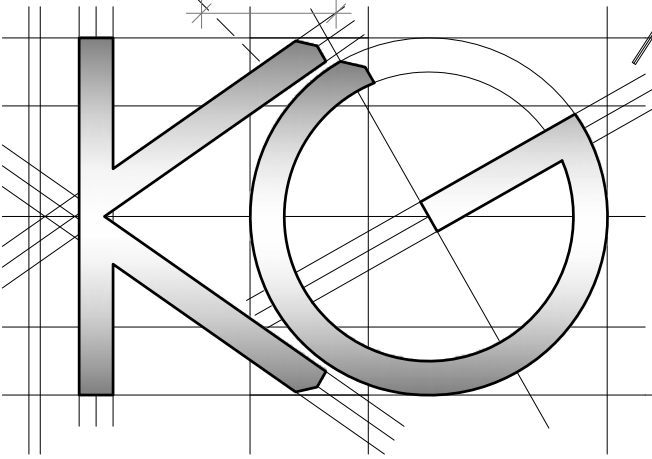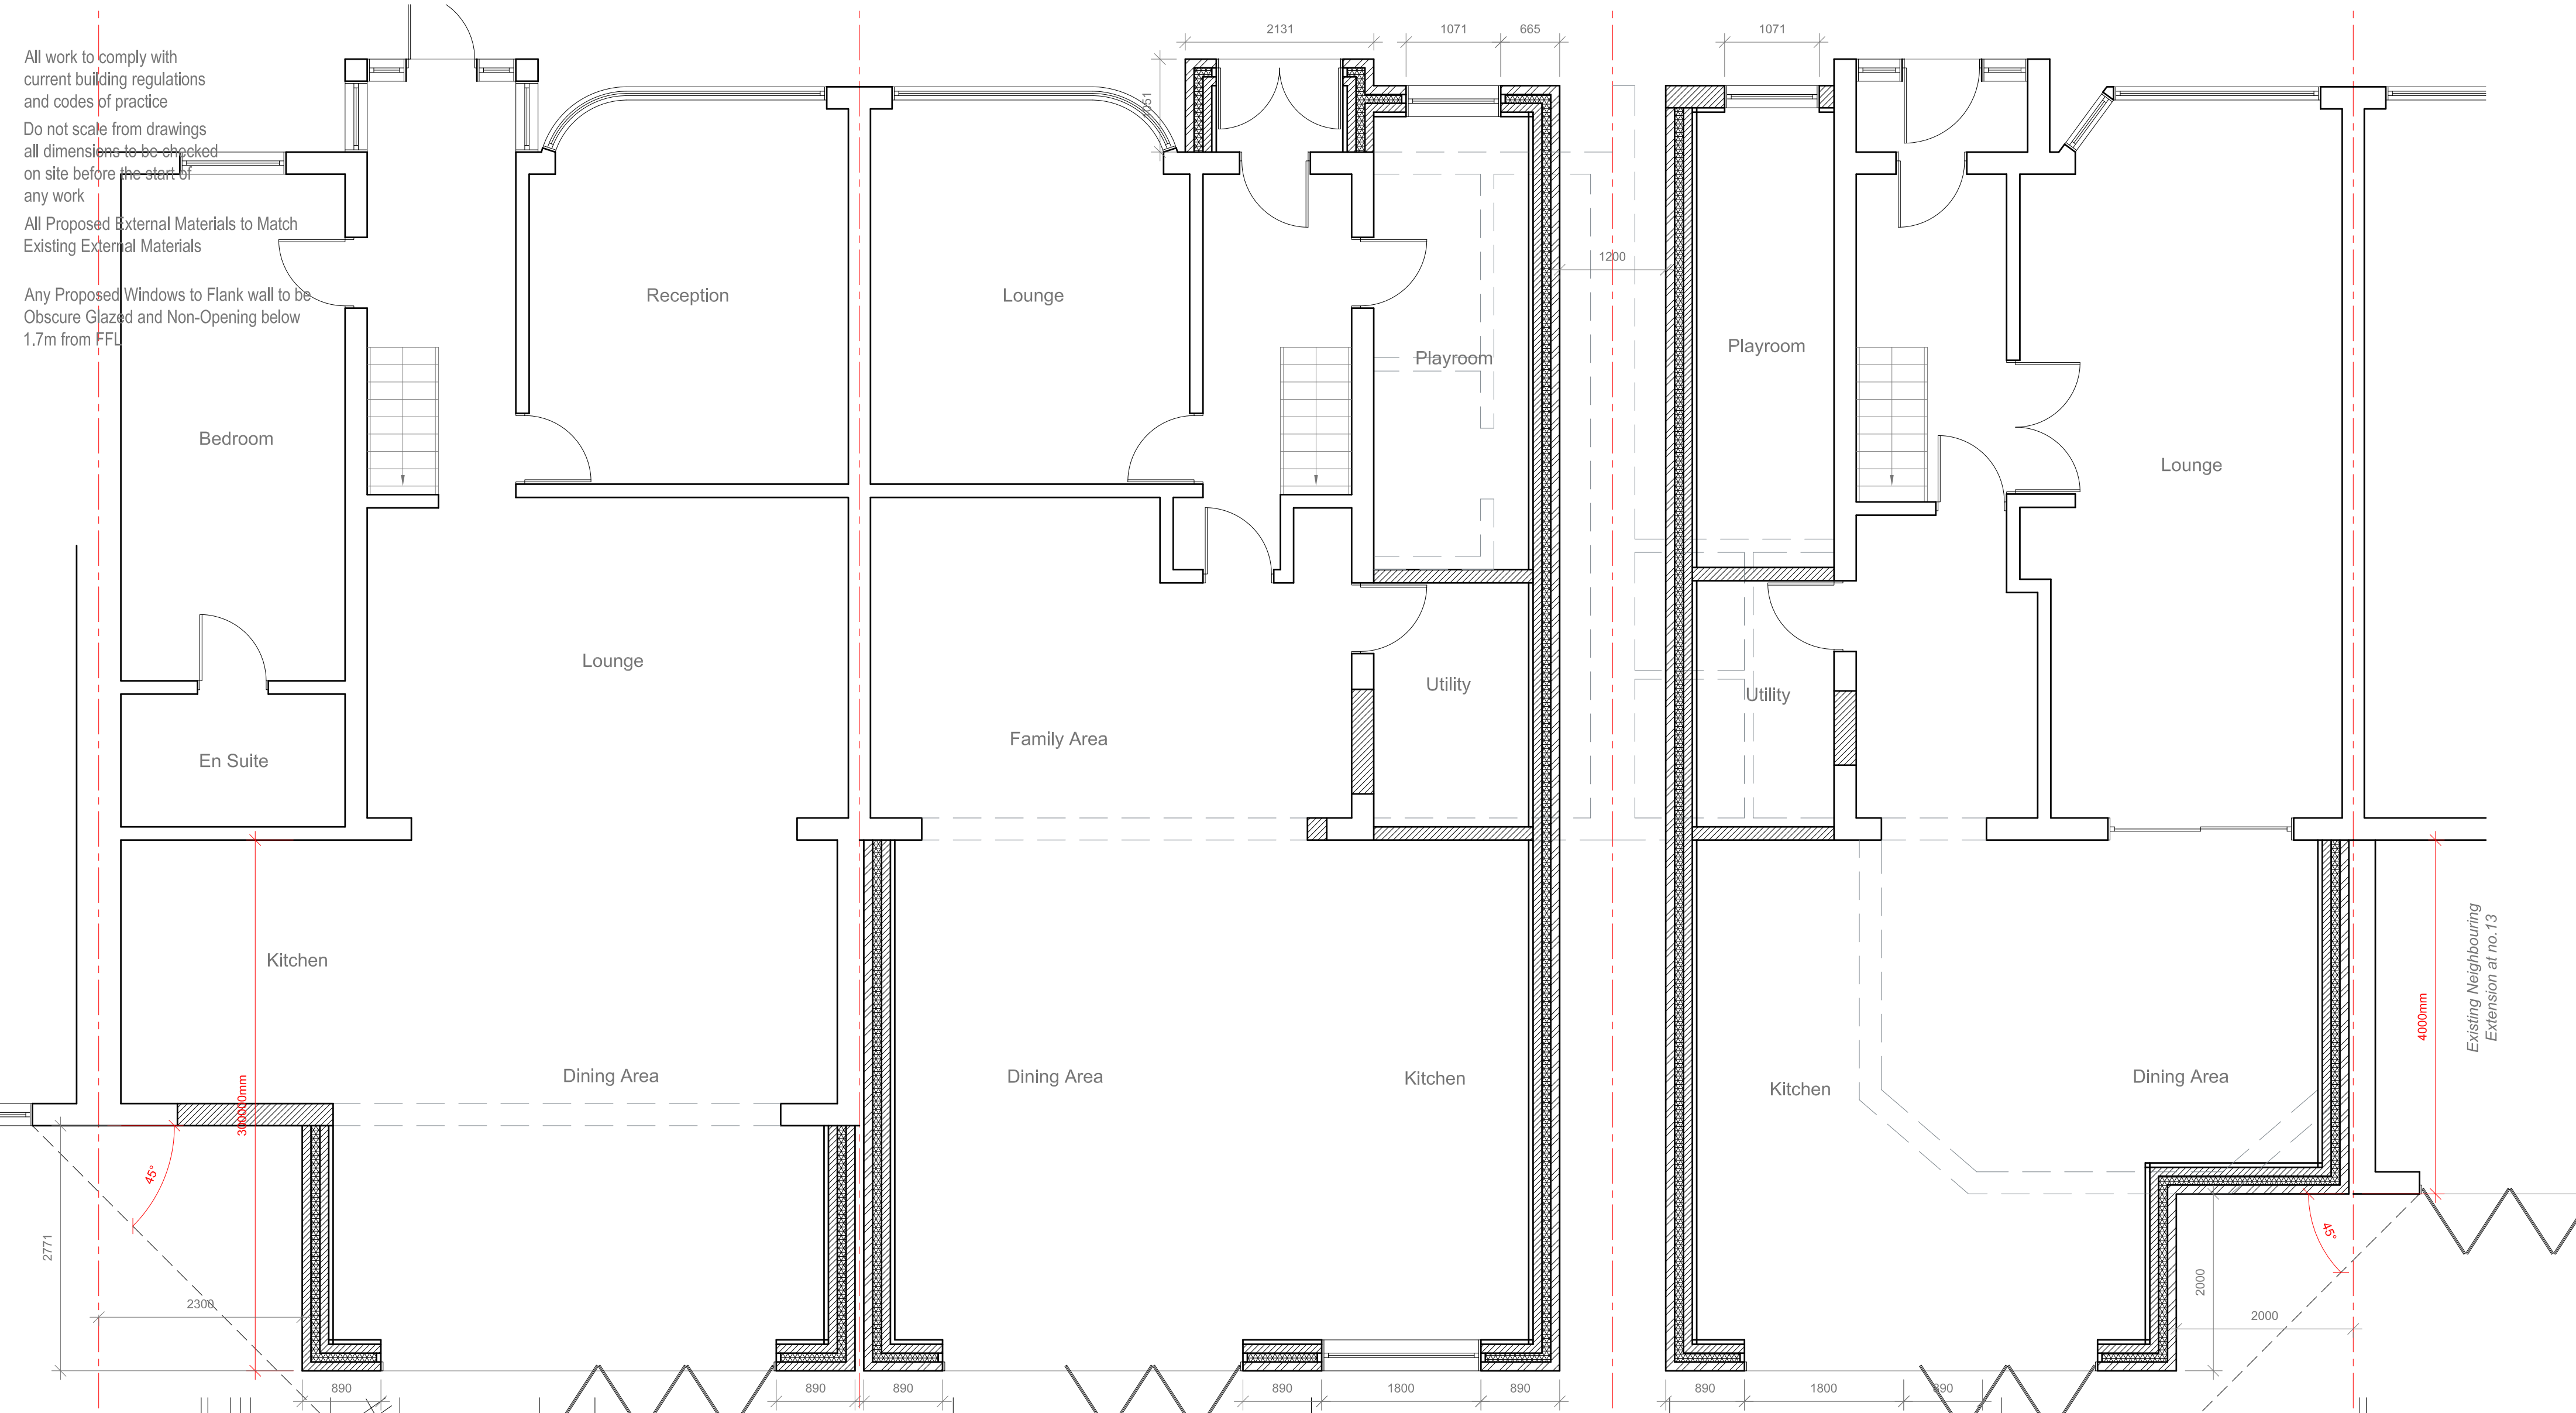

Site Address:

Drawing Content:

Proposed Ground Floor Plan

Drawings No:

Date Drawn:

17th September 2023

Drawings Scale:

1:50 @ A2

Drawn By:

KG

Planning Issue

Revision:




A

11

23

8

Any Proposed Windows to Flank wall to be
Obscure Glazed and Non-Opening below
1.7m from FFL

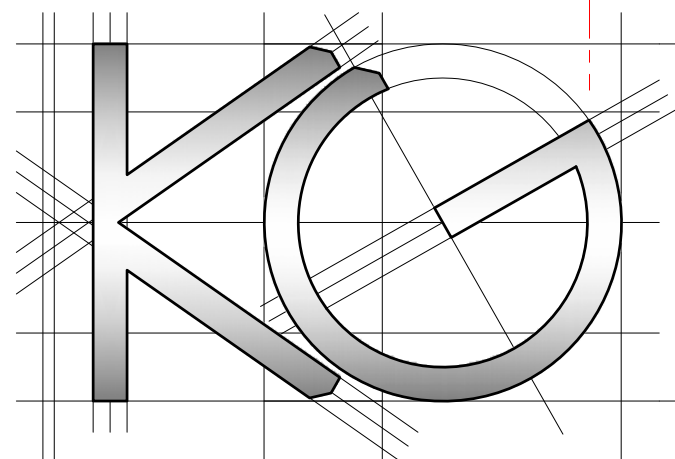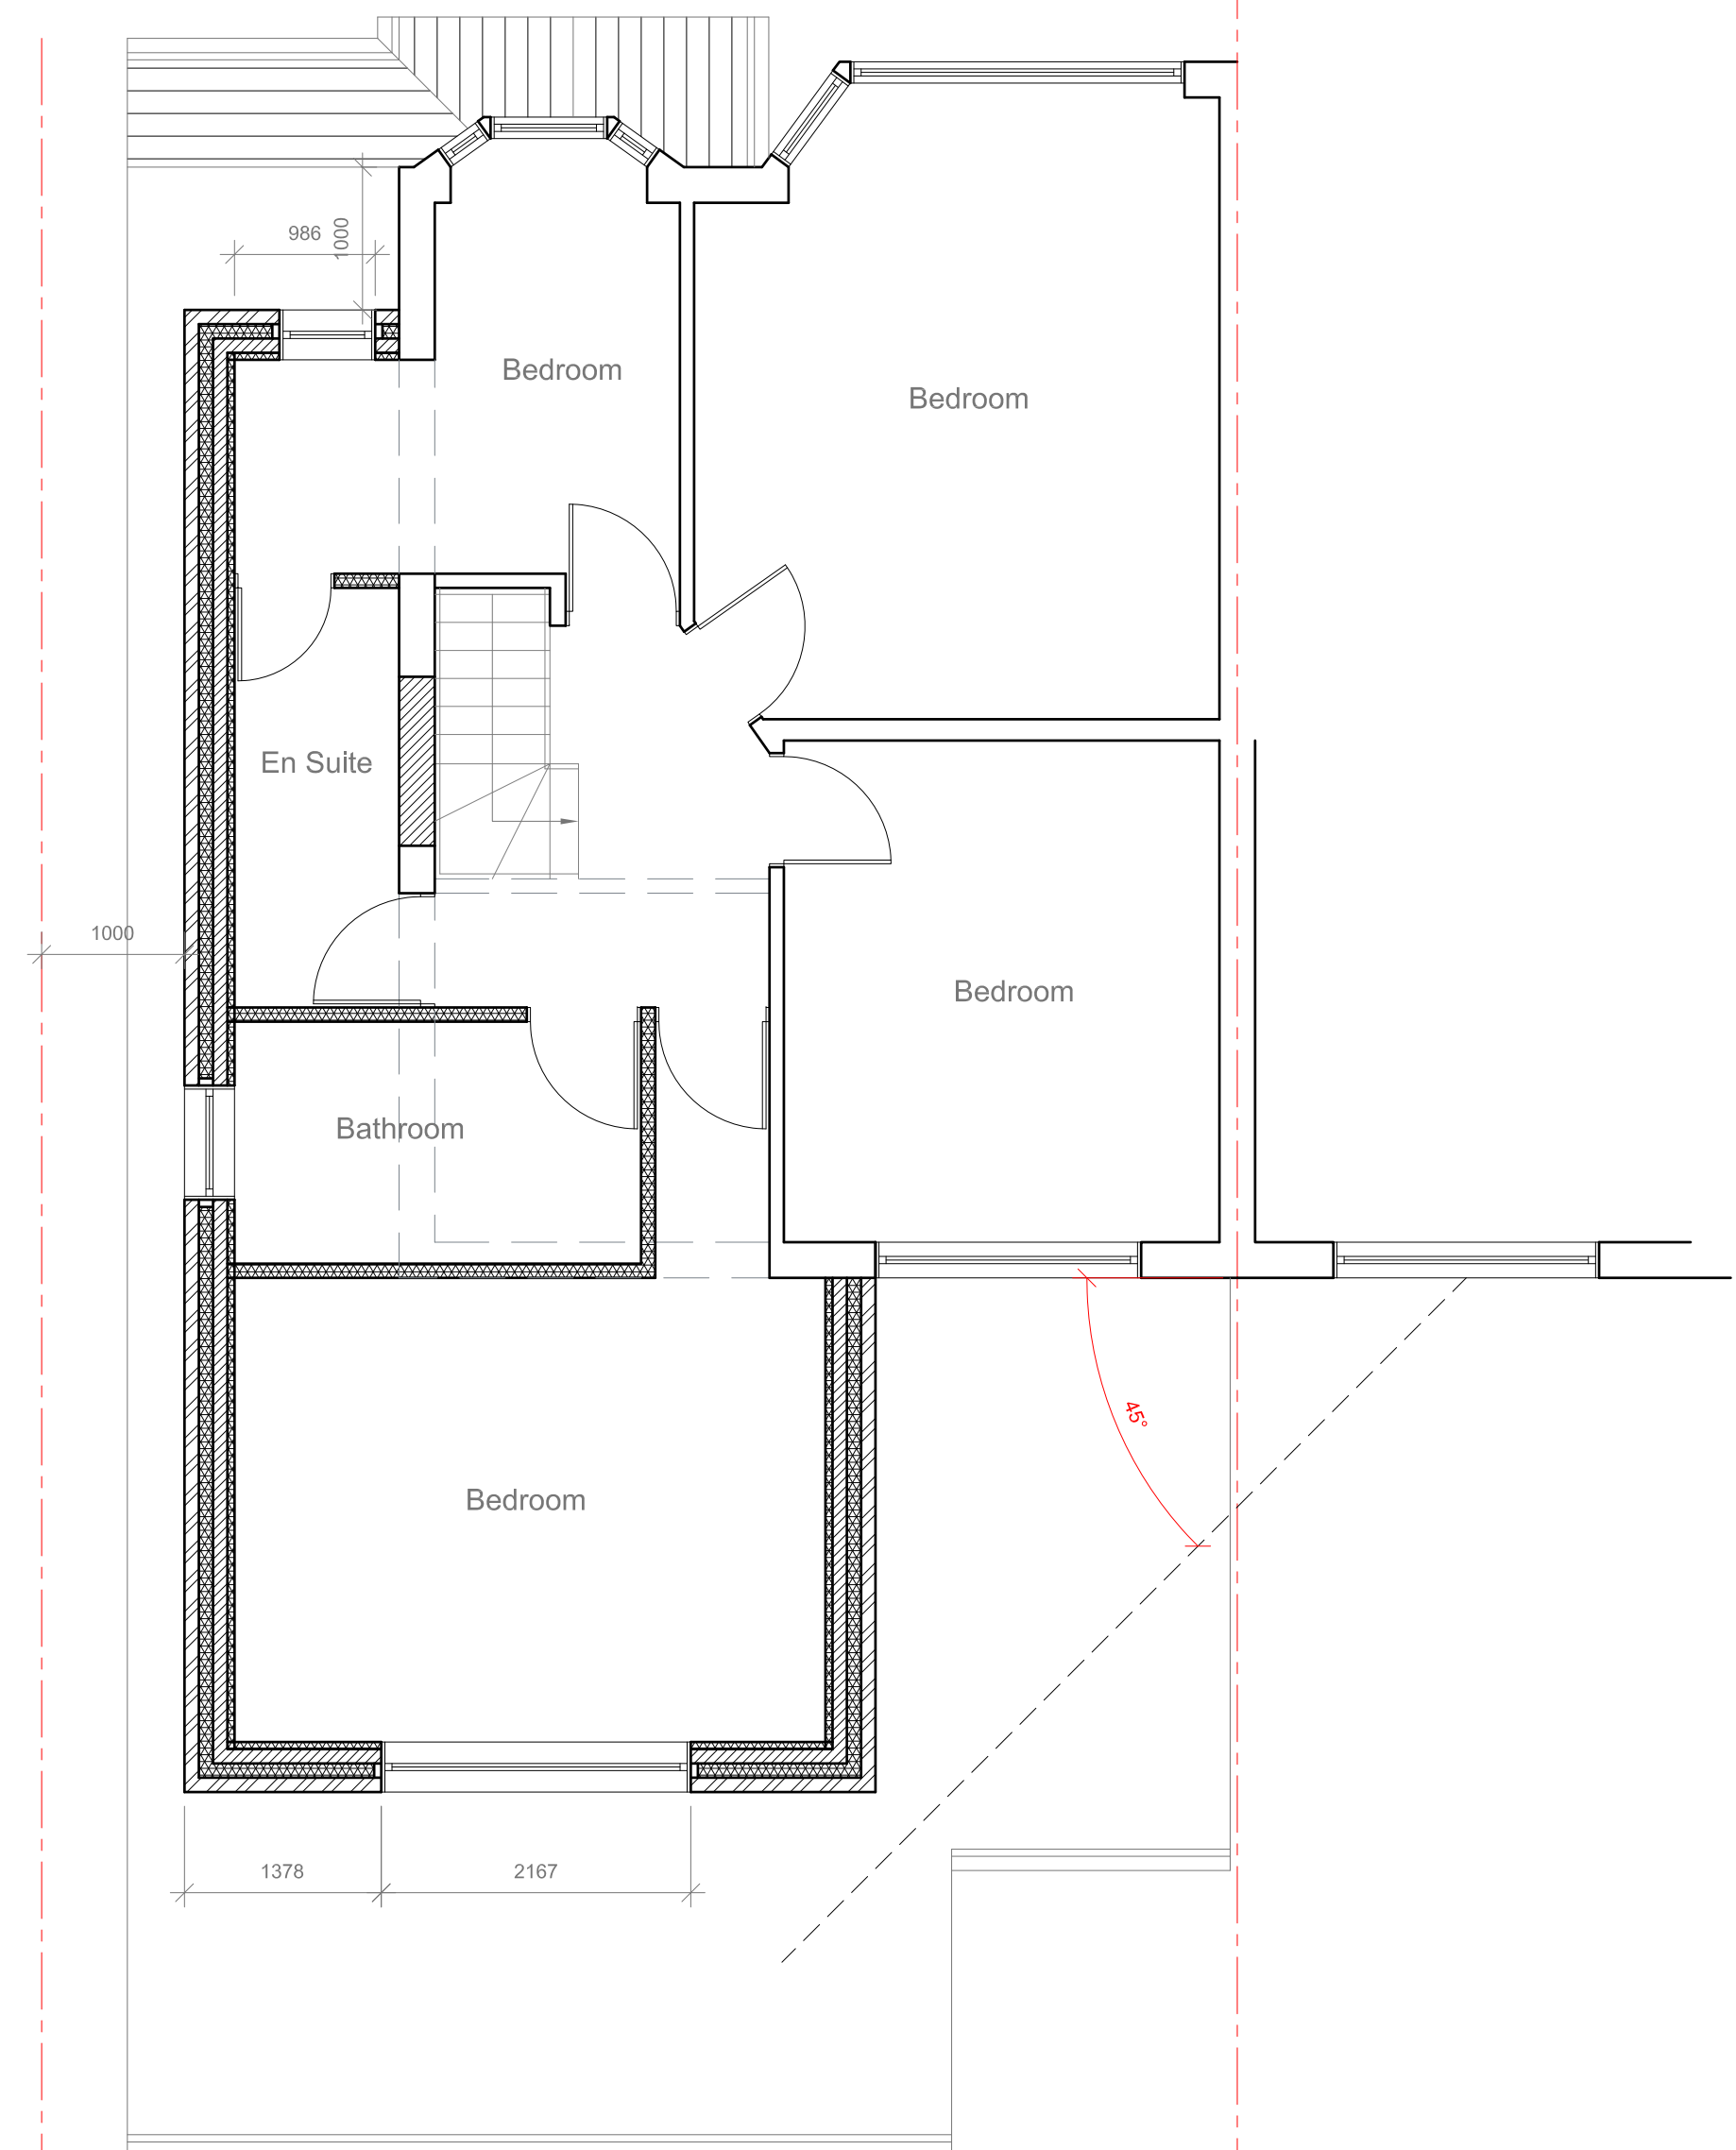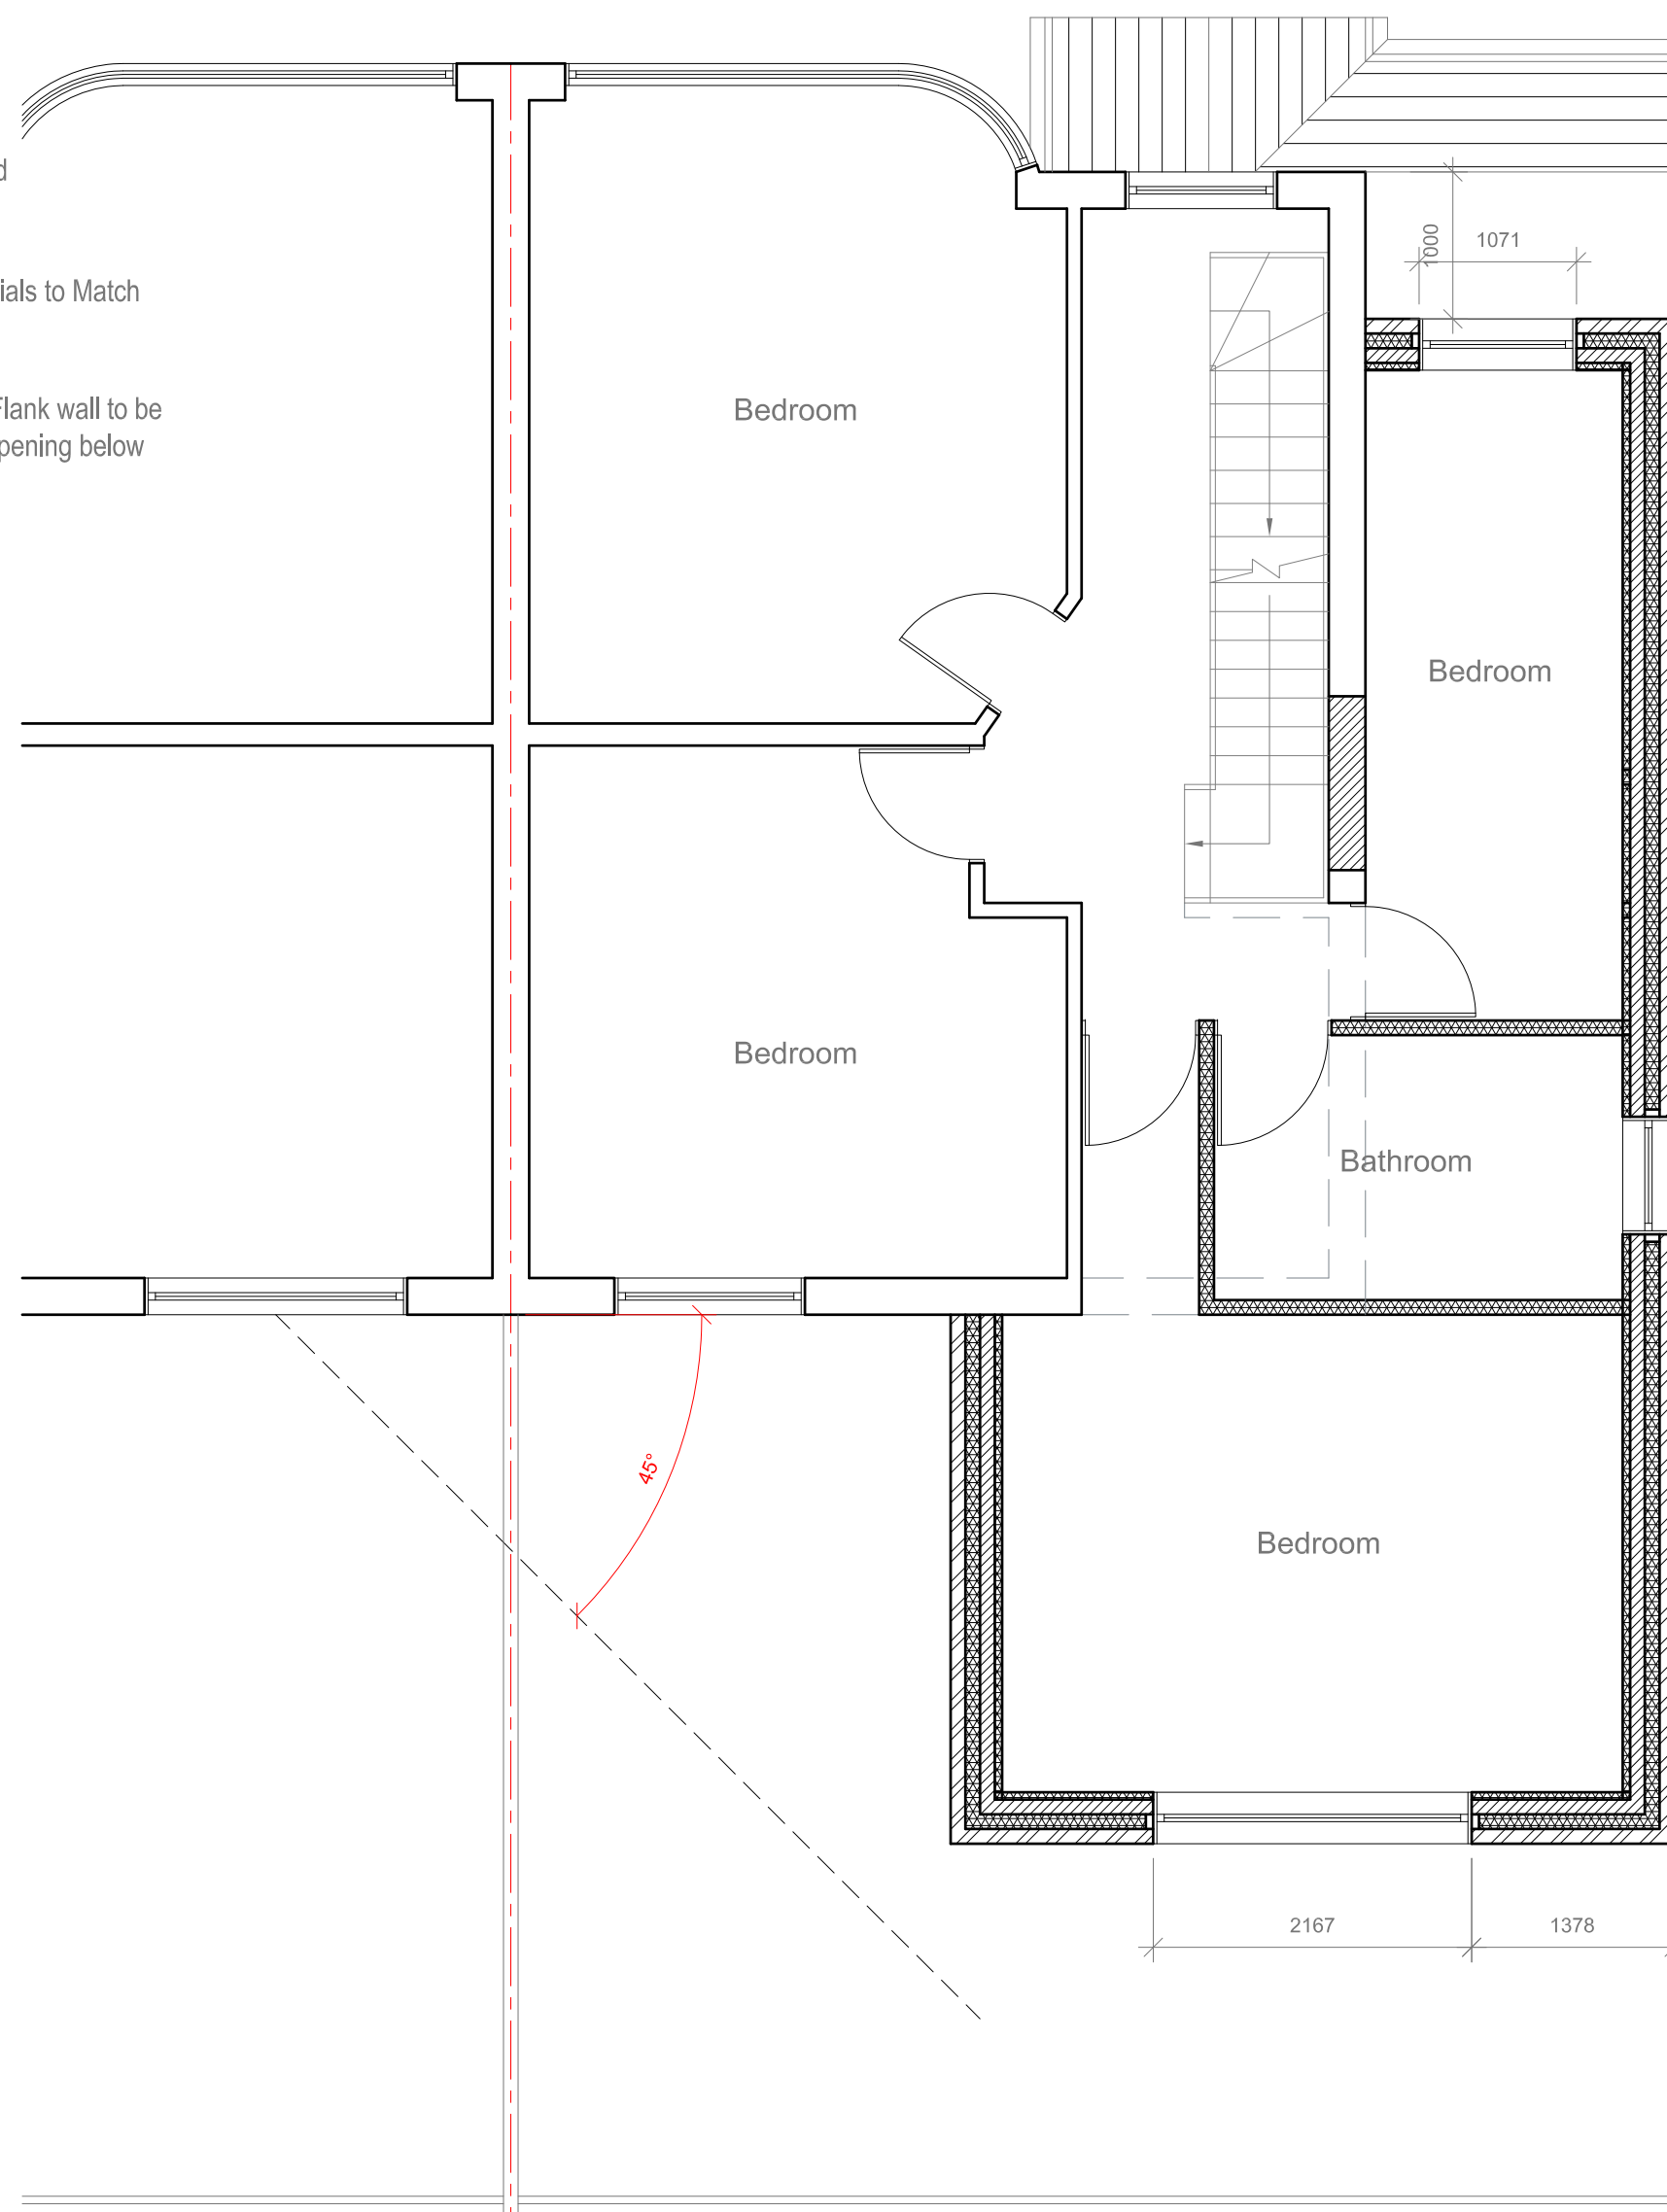

1

2

3

4

5

6

7

8


All work to comply with current building regulations and codes of practice

Do not scale from drawings

all dimensions to be checked on site before the start of any work

All Proposed External Materials to Match Existing External Materials

Any Proposed Windows to Flank wall to be Obscure Glazed and Non-Opening below 1.7m from FFL

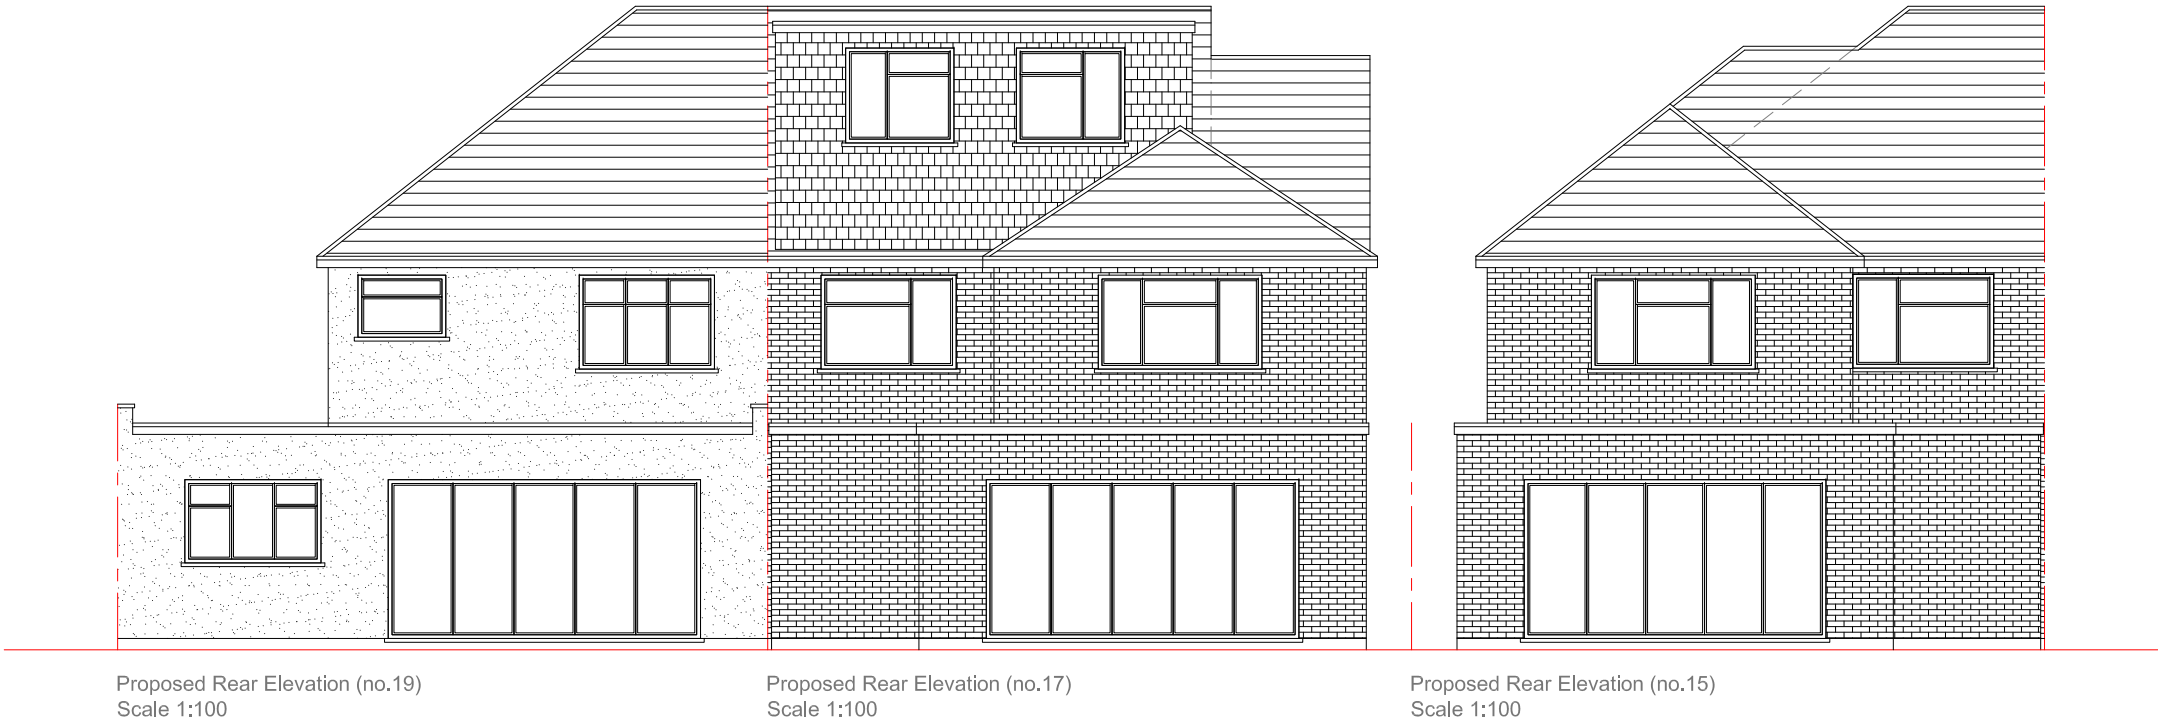


	<u>Site Address:</u> 15, 17 & 19 Warley Road Hayes Middlesex UB4 0PZ		<u>Drawing Content:</u> Proposed Elevations		<u>Drawings No:</u> 15,17&19warleyroad/2023/11		<u>Date Drawn:</u> 17th September 2023		Planning Issue			
	1		2		3		5		7			
					<u>Drawings Scale:</u> 1:100		<u>Drawn By:</u> KG		<u>Revision:</u>		A	
										11 23		8

All work to comply with current building regulations and codes of practice


Do not scale from drawings
all dimensions to be checked on site before the start of any work

All Proposed External Materials to Match Existing External Materials


Any Proposed Windows to Flank wall to be Obscure Glazed and Non-Opening below 1.7m from FFL

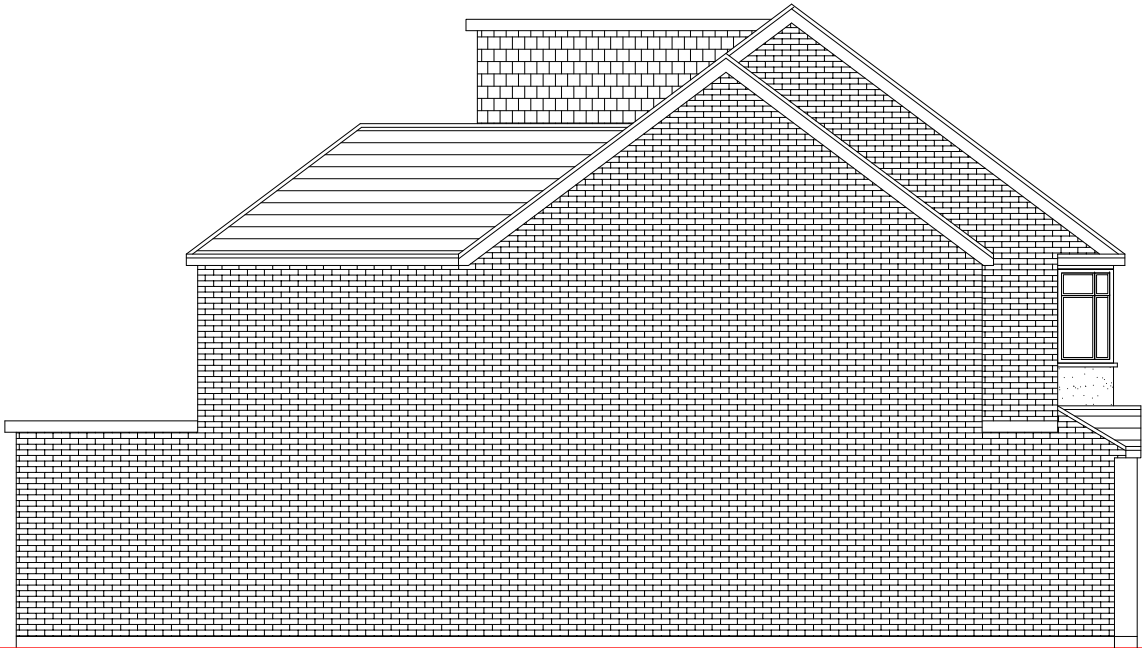

Proposed Side Elevation (no.17)
Scale 1:100

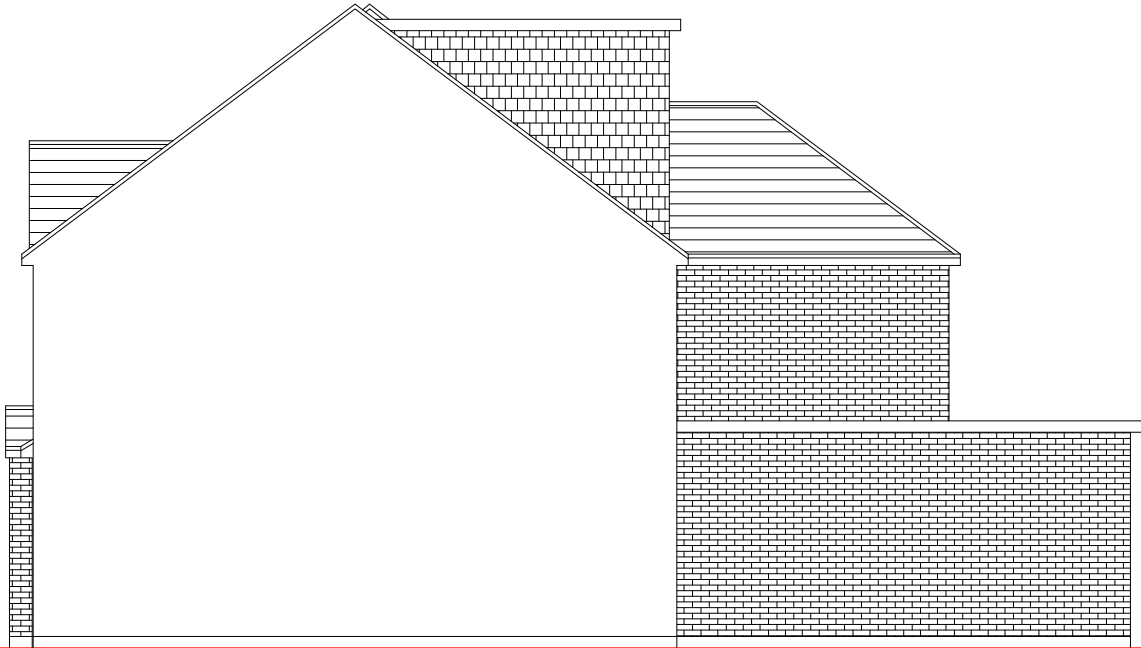


Proposed Side Elevation (no.17)
Scale 1:100

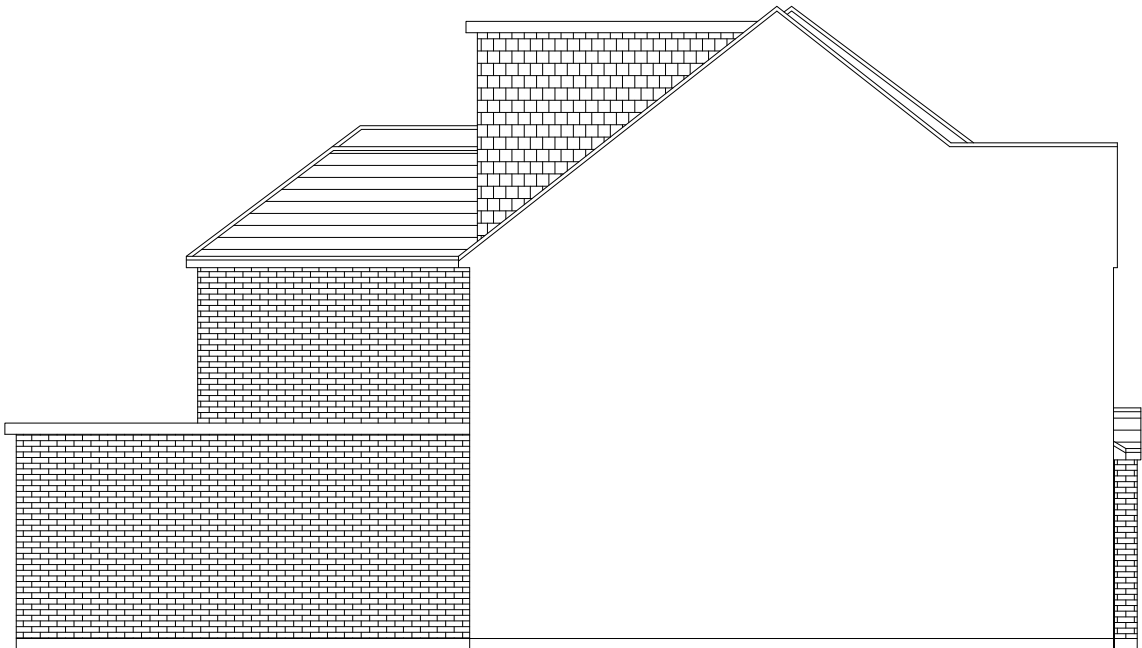

Proposed Side Elevation (no.15)
Scale 1:100



Proposed Side Elevation (no.19)
Scale 1:100

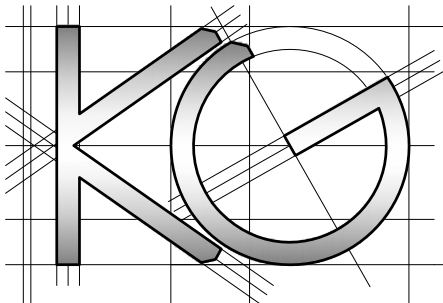	<u>Site Address:</u> 15, 17 & 19 Warley Road Hayes Middlesex UB4 0PZ		<u>Drawing Content:</u> Proposed Elevations		<u>Drawings No:</u> 15,17&19warleyroad/2023/12		<u>Date Drawn:</u> 17th September 2023		Planning Issue			
	1		2		3		5		7			
					<u>Drawings Scale:</u> 1:100		<u>Drawn By:</u> KG		<u>Revision:</u>		A	
				4		6				11 23		8