



NOTES

Dimensions are not to be scaled from this drawing by contractors. The contractor is requested to check all dimensions before the work started.
Report any discrepancies to the client or architect before undertaking the work described in the drawings. Dimensions are approximate site dimensions and are to be verified by the contractor on site before any fabrication/site works i.e foundations etc occur
Contractor is responsible for all temporary propping to existing structure

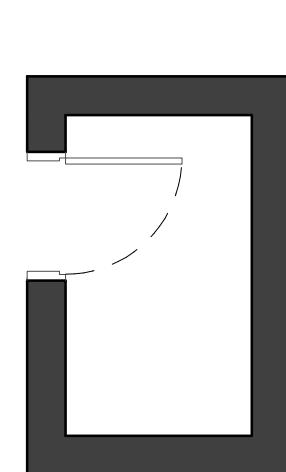


01 - EXISTING GF PLAN

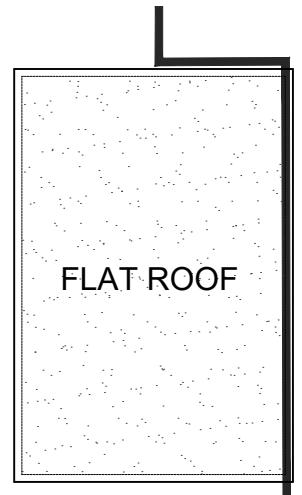


02 - EXISTING ROOF PLAN



01 - OS MAP

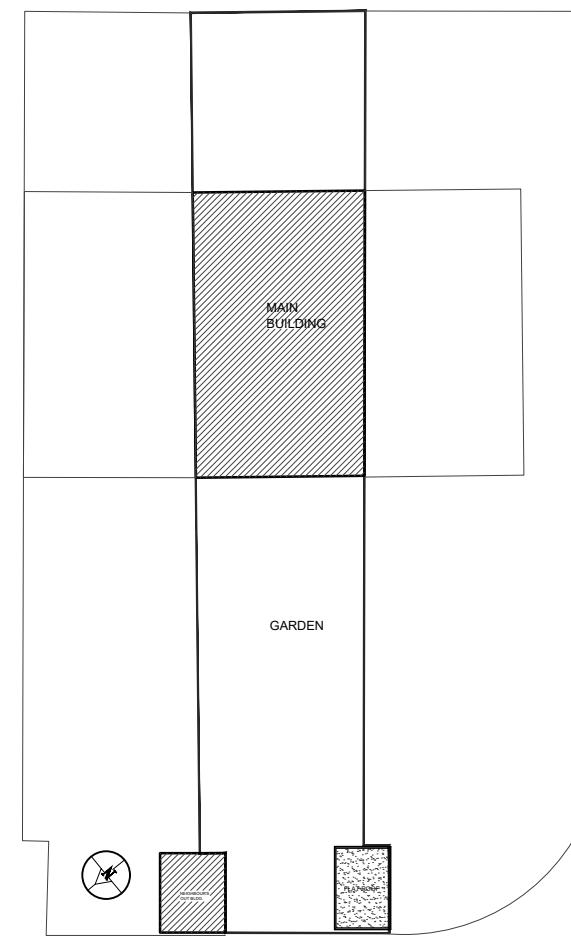

02 - EXISTING BLOCK PLAN

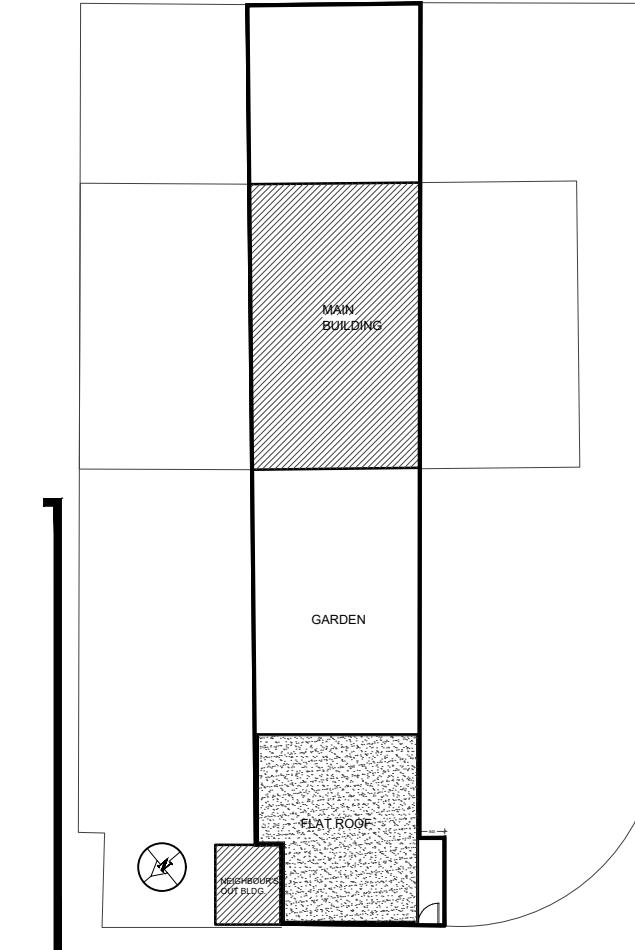

03 - PROPOSED BLOCK PLAN

LAWFULNESS CERTIFICATE

DE ARCHITECTURAL CONSULT.LTD
M: 07824773079, 07869580774
E: design_endeavour@gmail.com

Project 2 LYNTON WALK HAYES LONDON, HD4 0JW

OS MAP & BLOCK PLANS & EXIS. PLANS

Scale As shown@A3	Drawn TS	Approved	Date MAR 24
Job No. DAC-227/24	Drawing No. PD-2LW-01	Rev.	--