




- NOTES
- Dimensions are not to be scaled from this drawing by contractors. The contractor is requested to check all dimensions before the work started.
 - Report any discrepancies to the client or architect before undertaking the work described in the drawings.
 - Dimensions are approximate site dimensions and are to be verified by the contractor on site before any fabrication/site works i.e foundations etc occur
 - Contractor is responsible for all temporary propping to existing structure

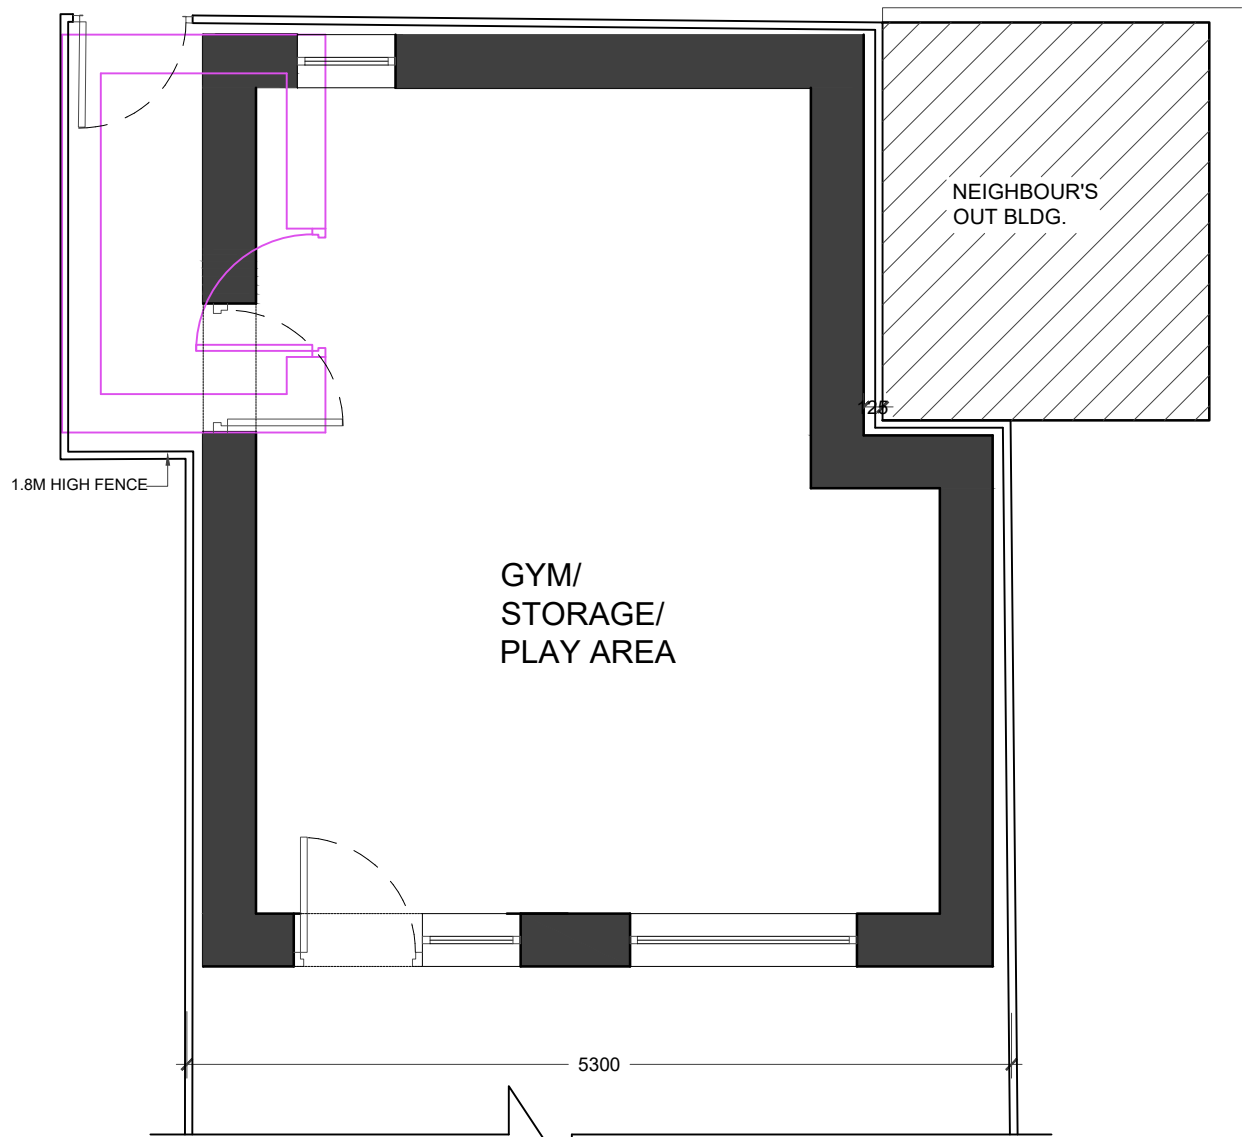

01 - PROPOSED GROUND FLOOR PLAN

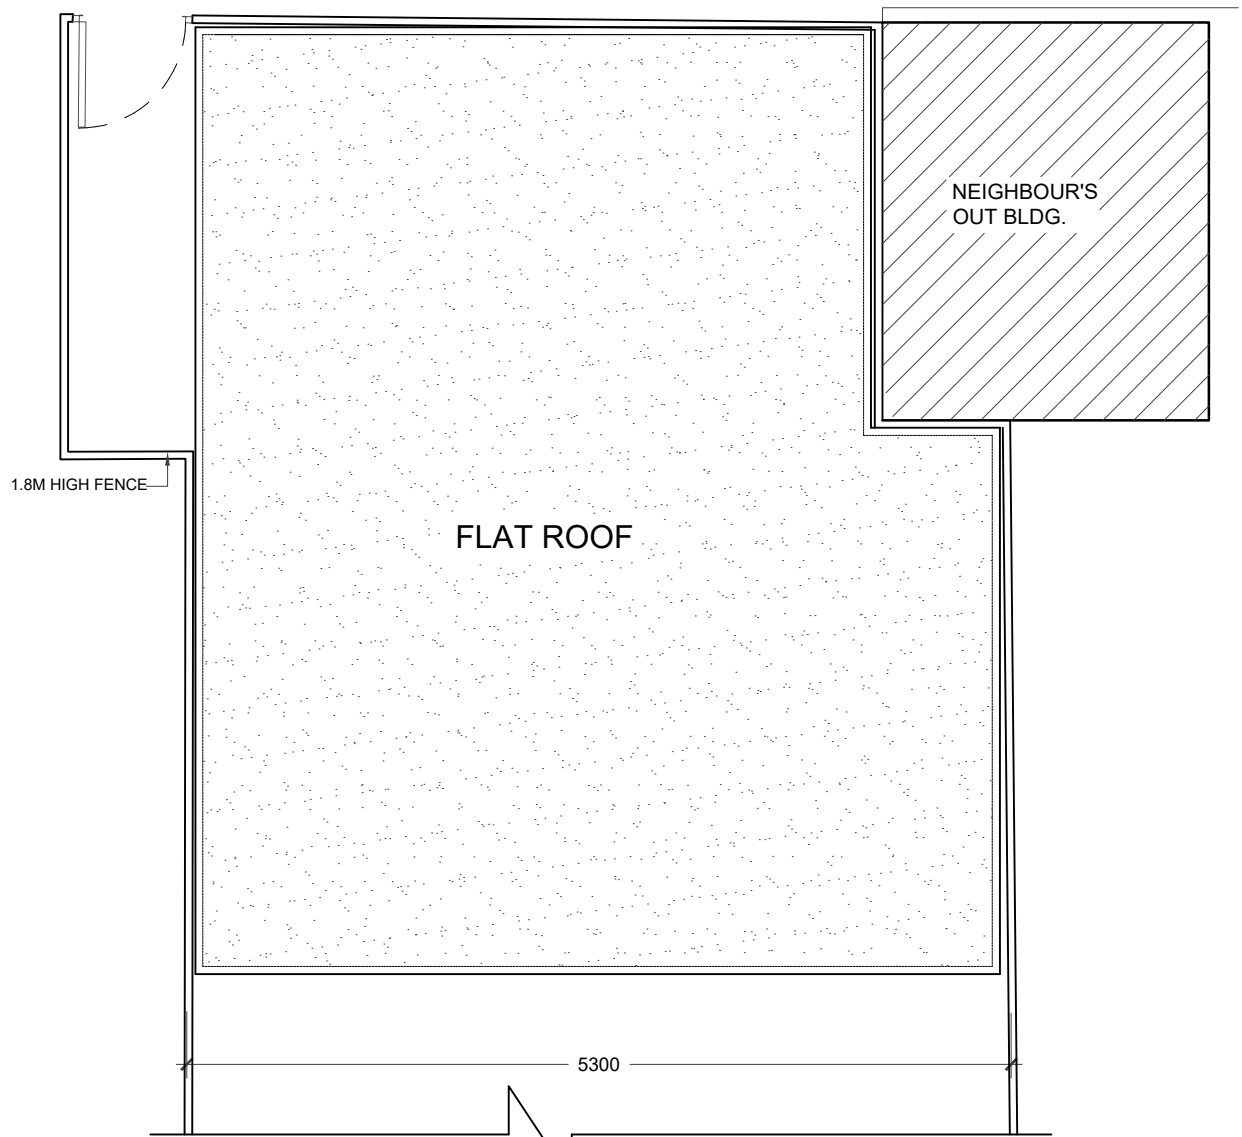

02 - PROPOSED ROOF PLAN

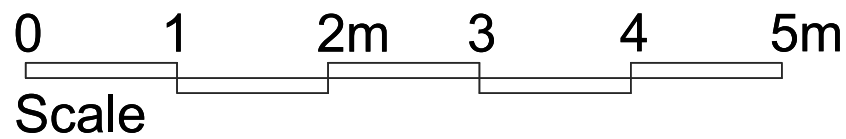

REVISIONS			
NO.	DESCRIPTION	DATE	BY

LAWFULNESS
CERTIFICATE

DE ARCHITECTURAL CONSULT.LTD
M: 07824773079, 07869580774
E: design.endeavour@gmail.com

Project 2 LYNTON WALK HAYES LONDON, UB4 8LW			
Title EXISTING & PROPOSED PLANS			
Scale 1:50@A3	Drawn TS	Approved	Date MAR 24
Job No. DAC-227/24	Drawing No. PD-2LW-02	Rev. -	