



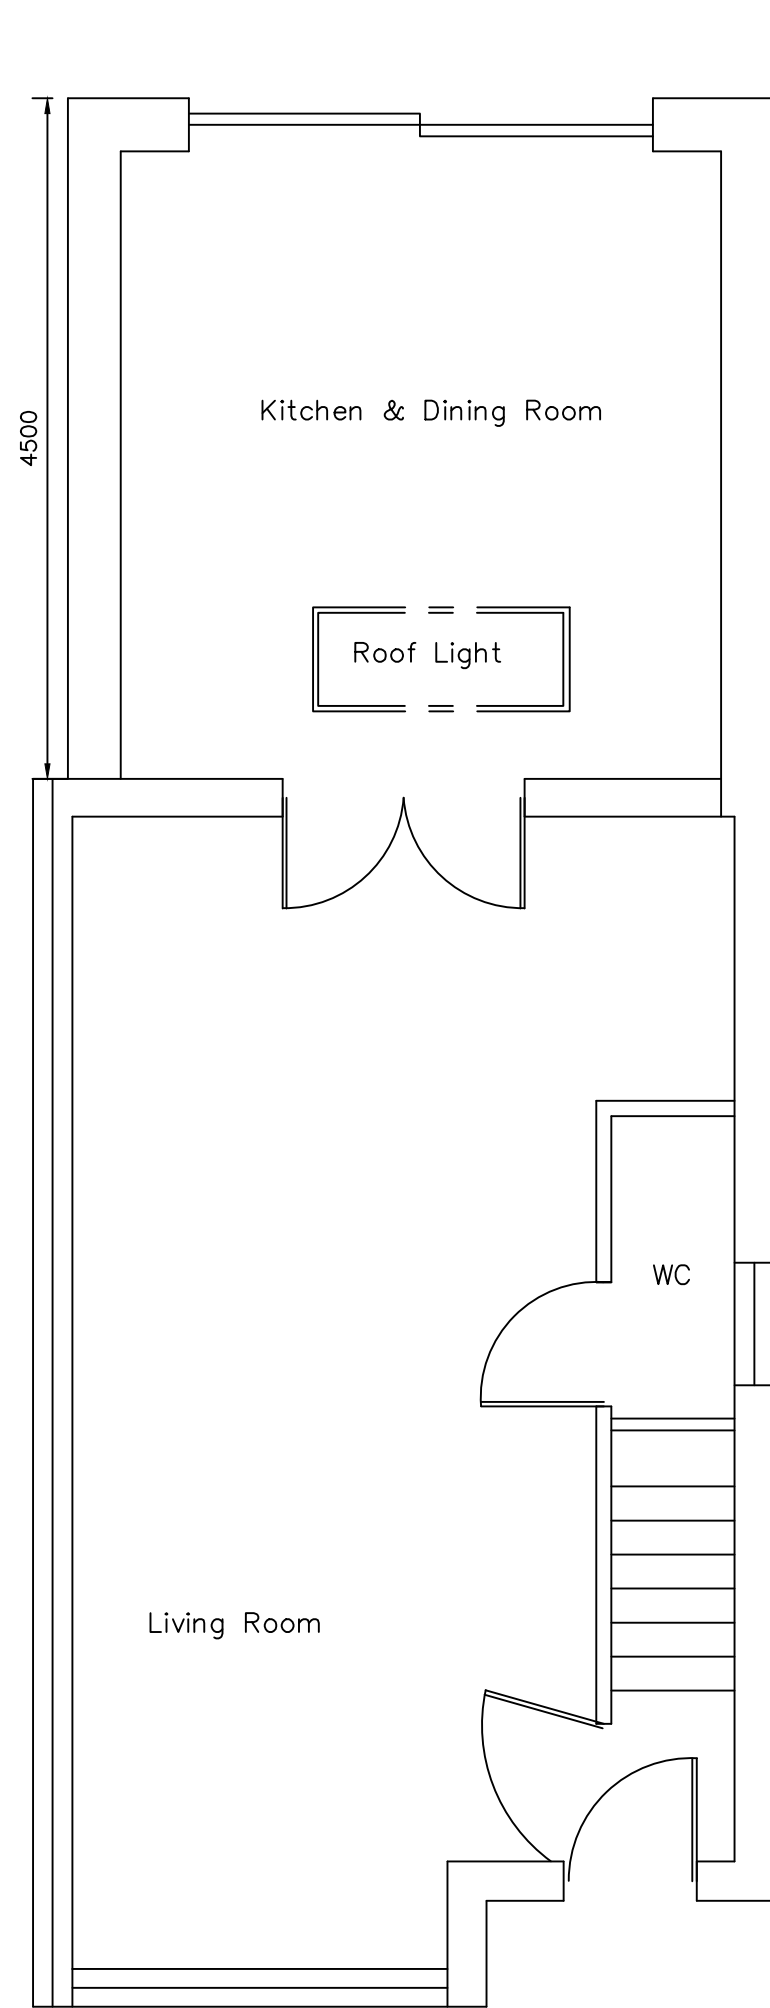

PROPOSED GROUND FLOOR PLAN  
(Scale 1: 50)

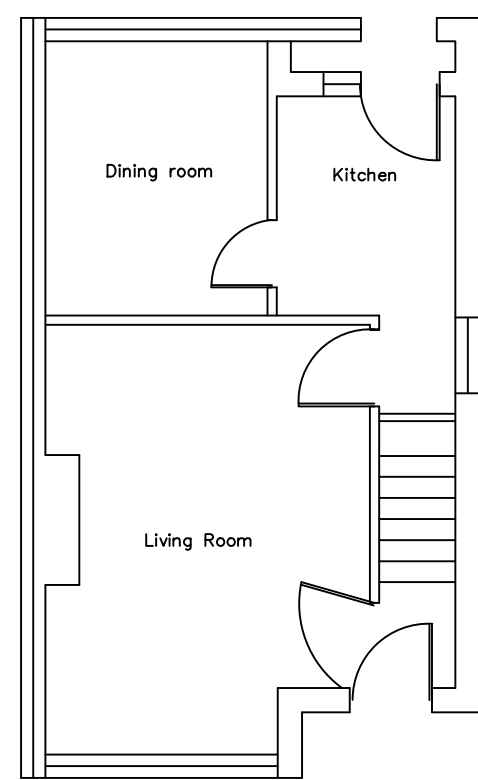

EXISTING GROUND FLOOR PLAN  
(Scale 1: 50)



EXISTING SITE PLAN  
(Scale 1: 200)




PROPOSED SITE PLAN  
(Scale 1: 200)




PROPOSED REAR ELEVATION  
(Scale 1: 100)




EXISTING REAR ELEVATION  
(Scale 1: 100)

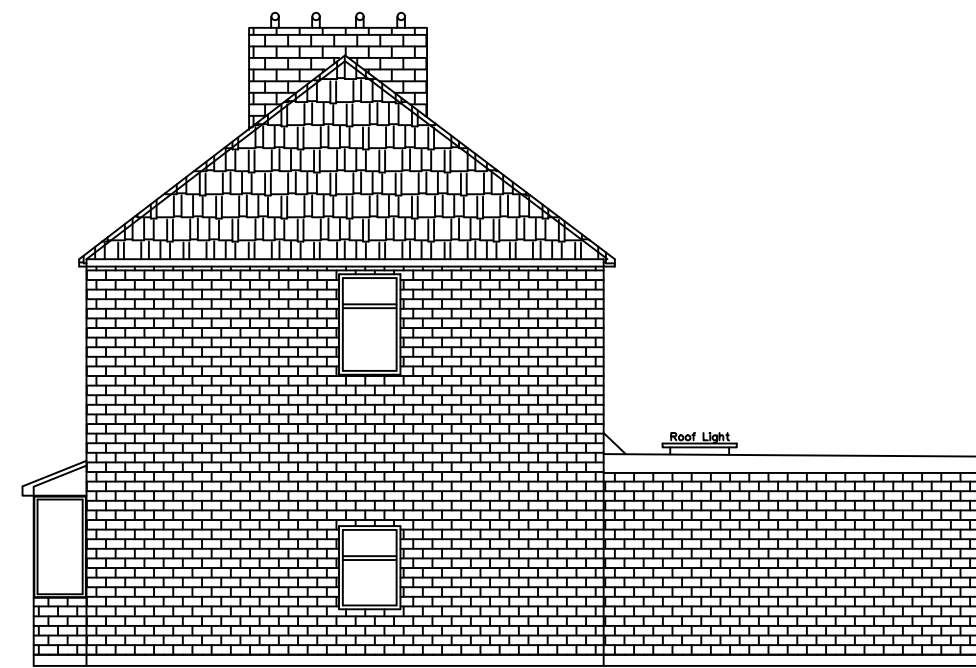


PROPOSED SIDE ELEVATION-A  
(Scale 1: 100)

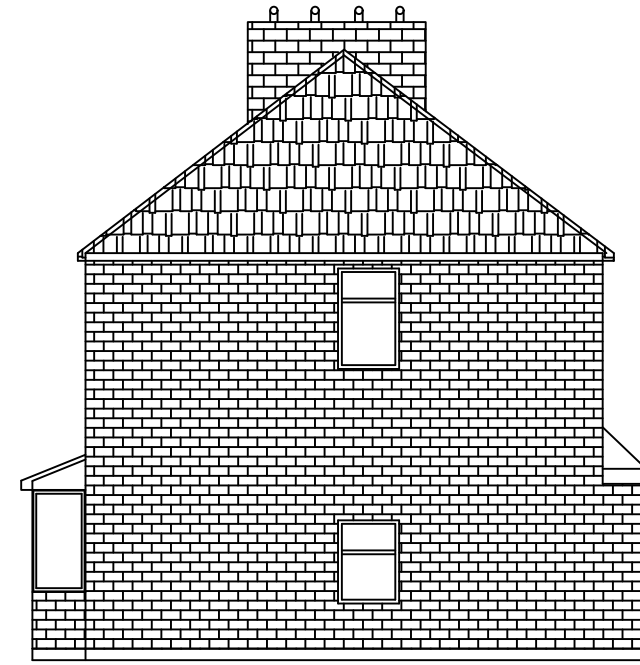

EXISTING SIDE ELEVATION-A  
(Scale 1: 100)

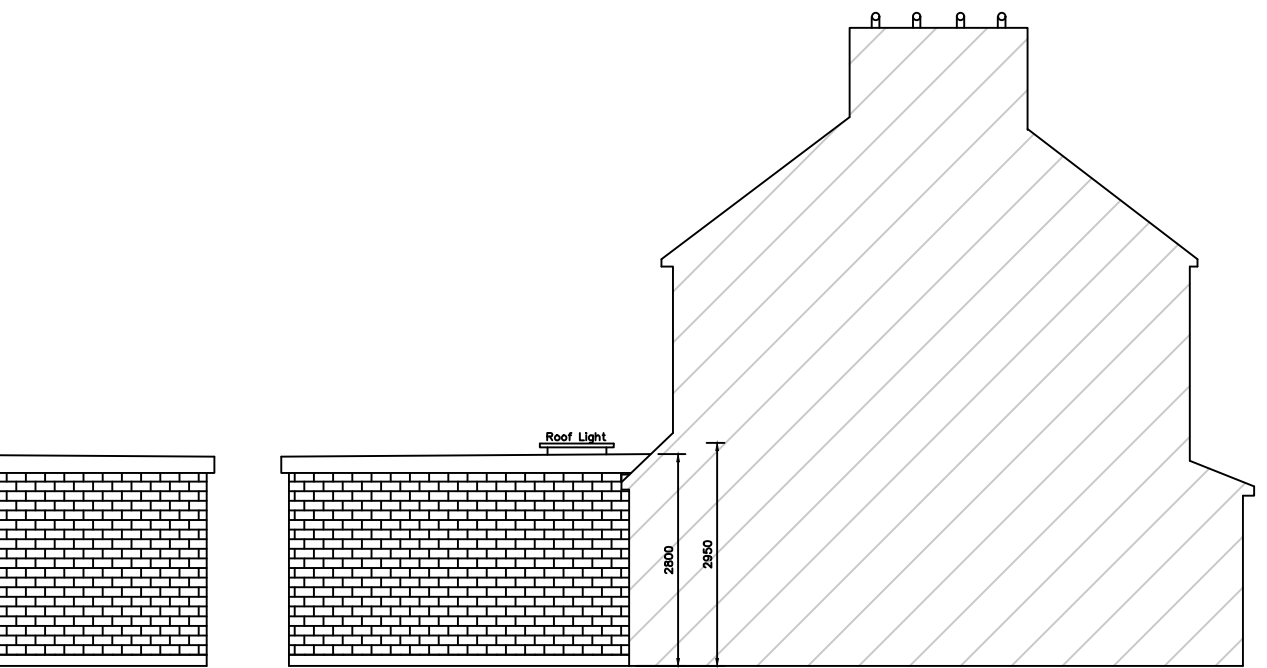


PROPOSED SIDE ELEVATION-B  
(Scale 1: 100)

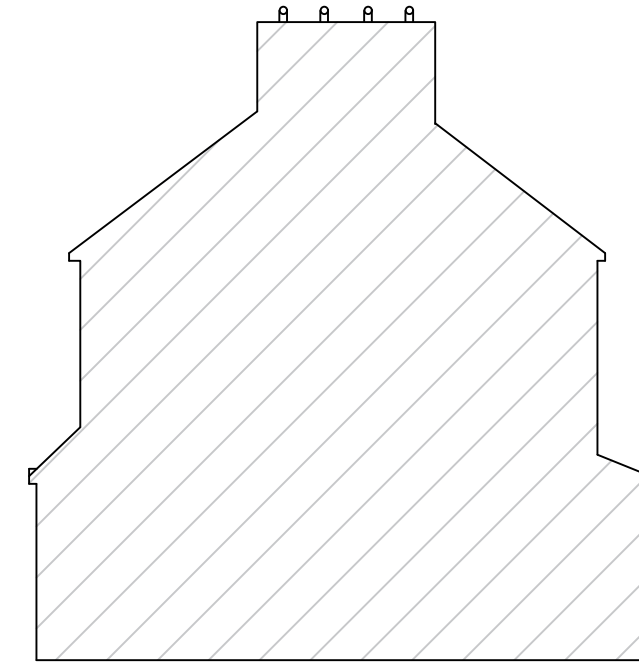

EXISTING SIDE ELEVATION-B  
(Scale 1: 100)

ALL THE NEW MATERIAL TO BE MATCH  
WITH THE EXISTING MATERIAL

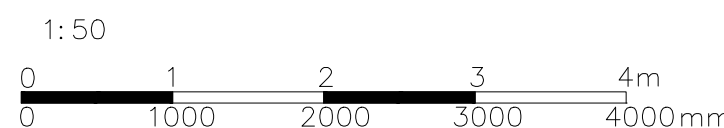

The client/contractor is required to serve written notice to the tenants and owners of the adjoining properties in accordance with the Party Wall Act 1996; (and its latest amendments) with respect to the intention to carry out work within the specified proximity or below respective properties.

Measurements are indicating this drawing is only for planning purposes. If any construction work based on this drawing need to be report to the authorized person before start the work. Contractor's responsible to check the measurements on site before commencement of the work.

This drawing is the copy right of AVIM Consultancy Ltd. and may not be amended, copied or reproduce without written permission. No liability will be accepted for amendments made by other person.

Do not scale off the drawings. Except planning purpose.

CLIENT:  
MR.MITHUN SHAH

JOB:  
54 WARWICK CRESCENT UB4 8RF

AGENT:  
AVIM CONSULTANCY  
227 PRESTON ROAD, HA9 8NF  
TP: 02089044545 / 07900497457  
EMAIL: avimconsultancy@gmail.com

|             |            |                     |          |          |       |      |
|-------------|------------|---------------------|----------|----------|-------|------|
| Drawn by:   | CT         | Drawing Paper Size: | A2       | Revision | Init. | Date |
| Checked by: | PK         | Scale:              | AS SHOWN |          |       |      |
| Date:       | 12.02.2024 | Drawing No.         | DRW1     |          |       |      |