





PROPOSED FRONT ELEVATION

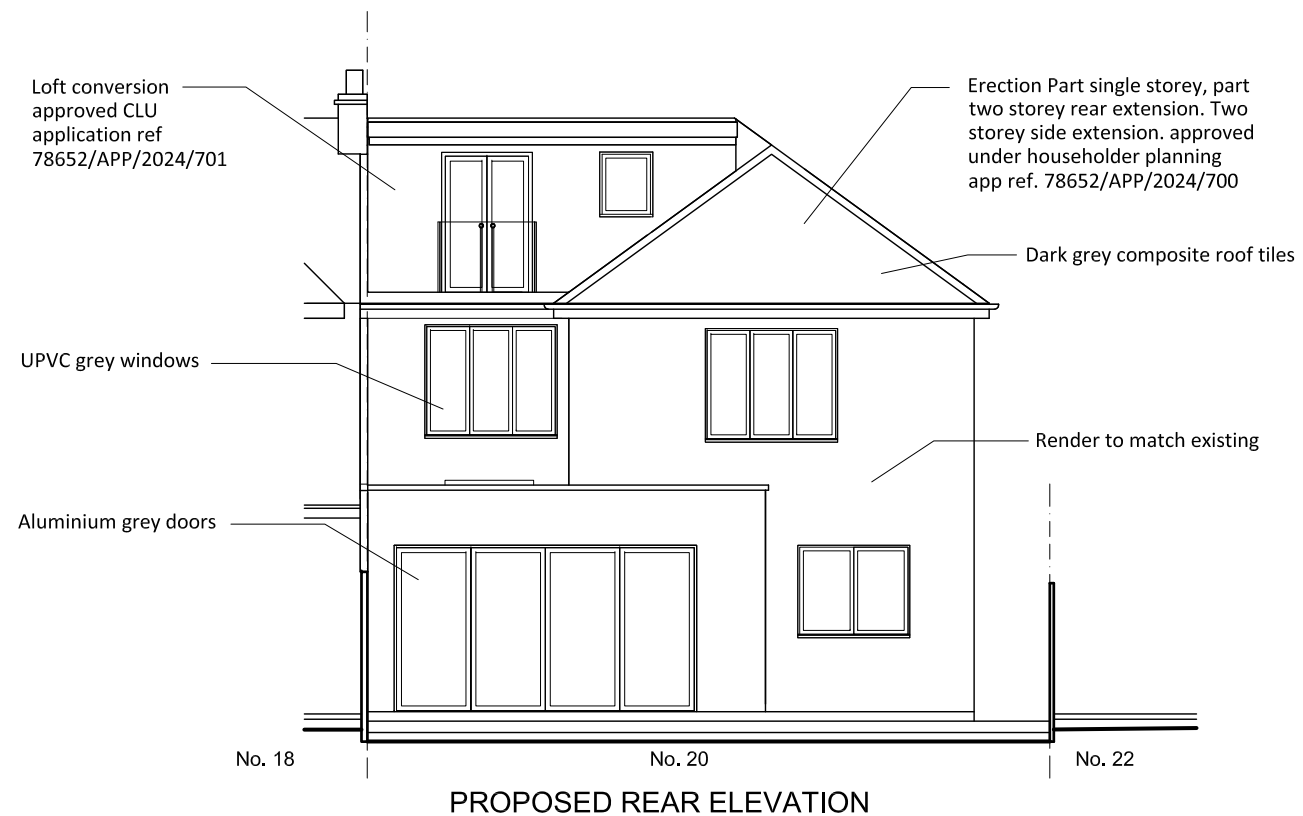

PROPOSED REAR ELEVATION

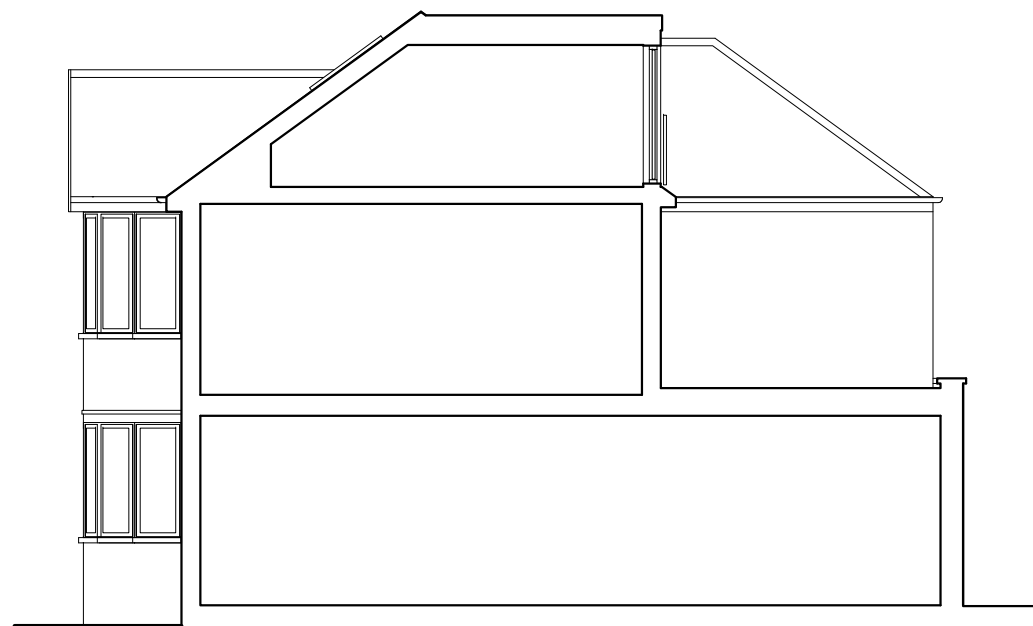

PROPOSED SECTION A-A

drawing title PROPOSED FRONT & REAR ELEVATIONS & SECTION A-A			
address 20 Seaton Gardens Ruislip HA4 0AX		scale 1:100 PLOTTED AT A3	date FEB 2026
		drawing number. 292-18	