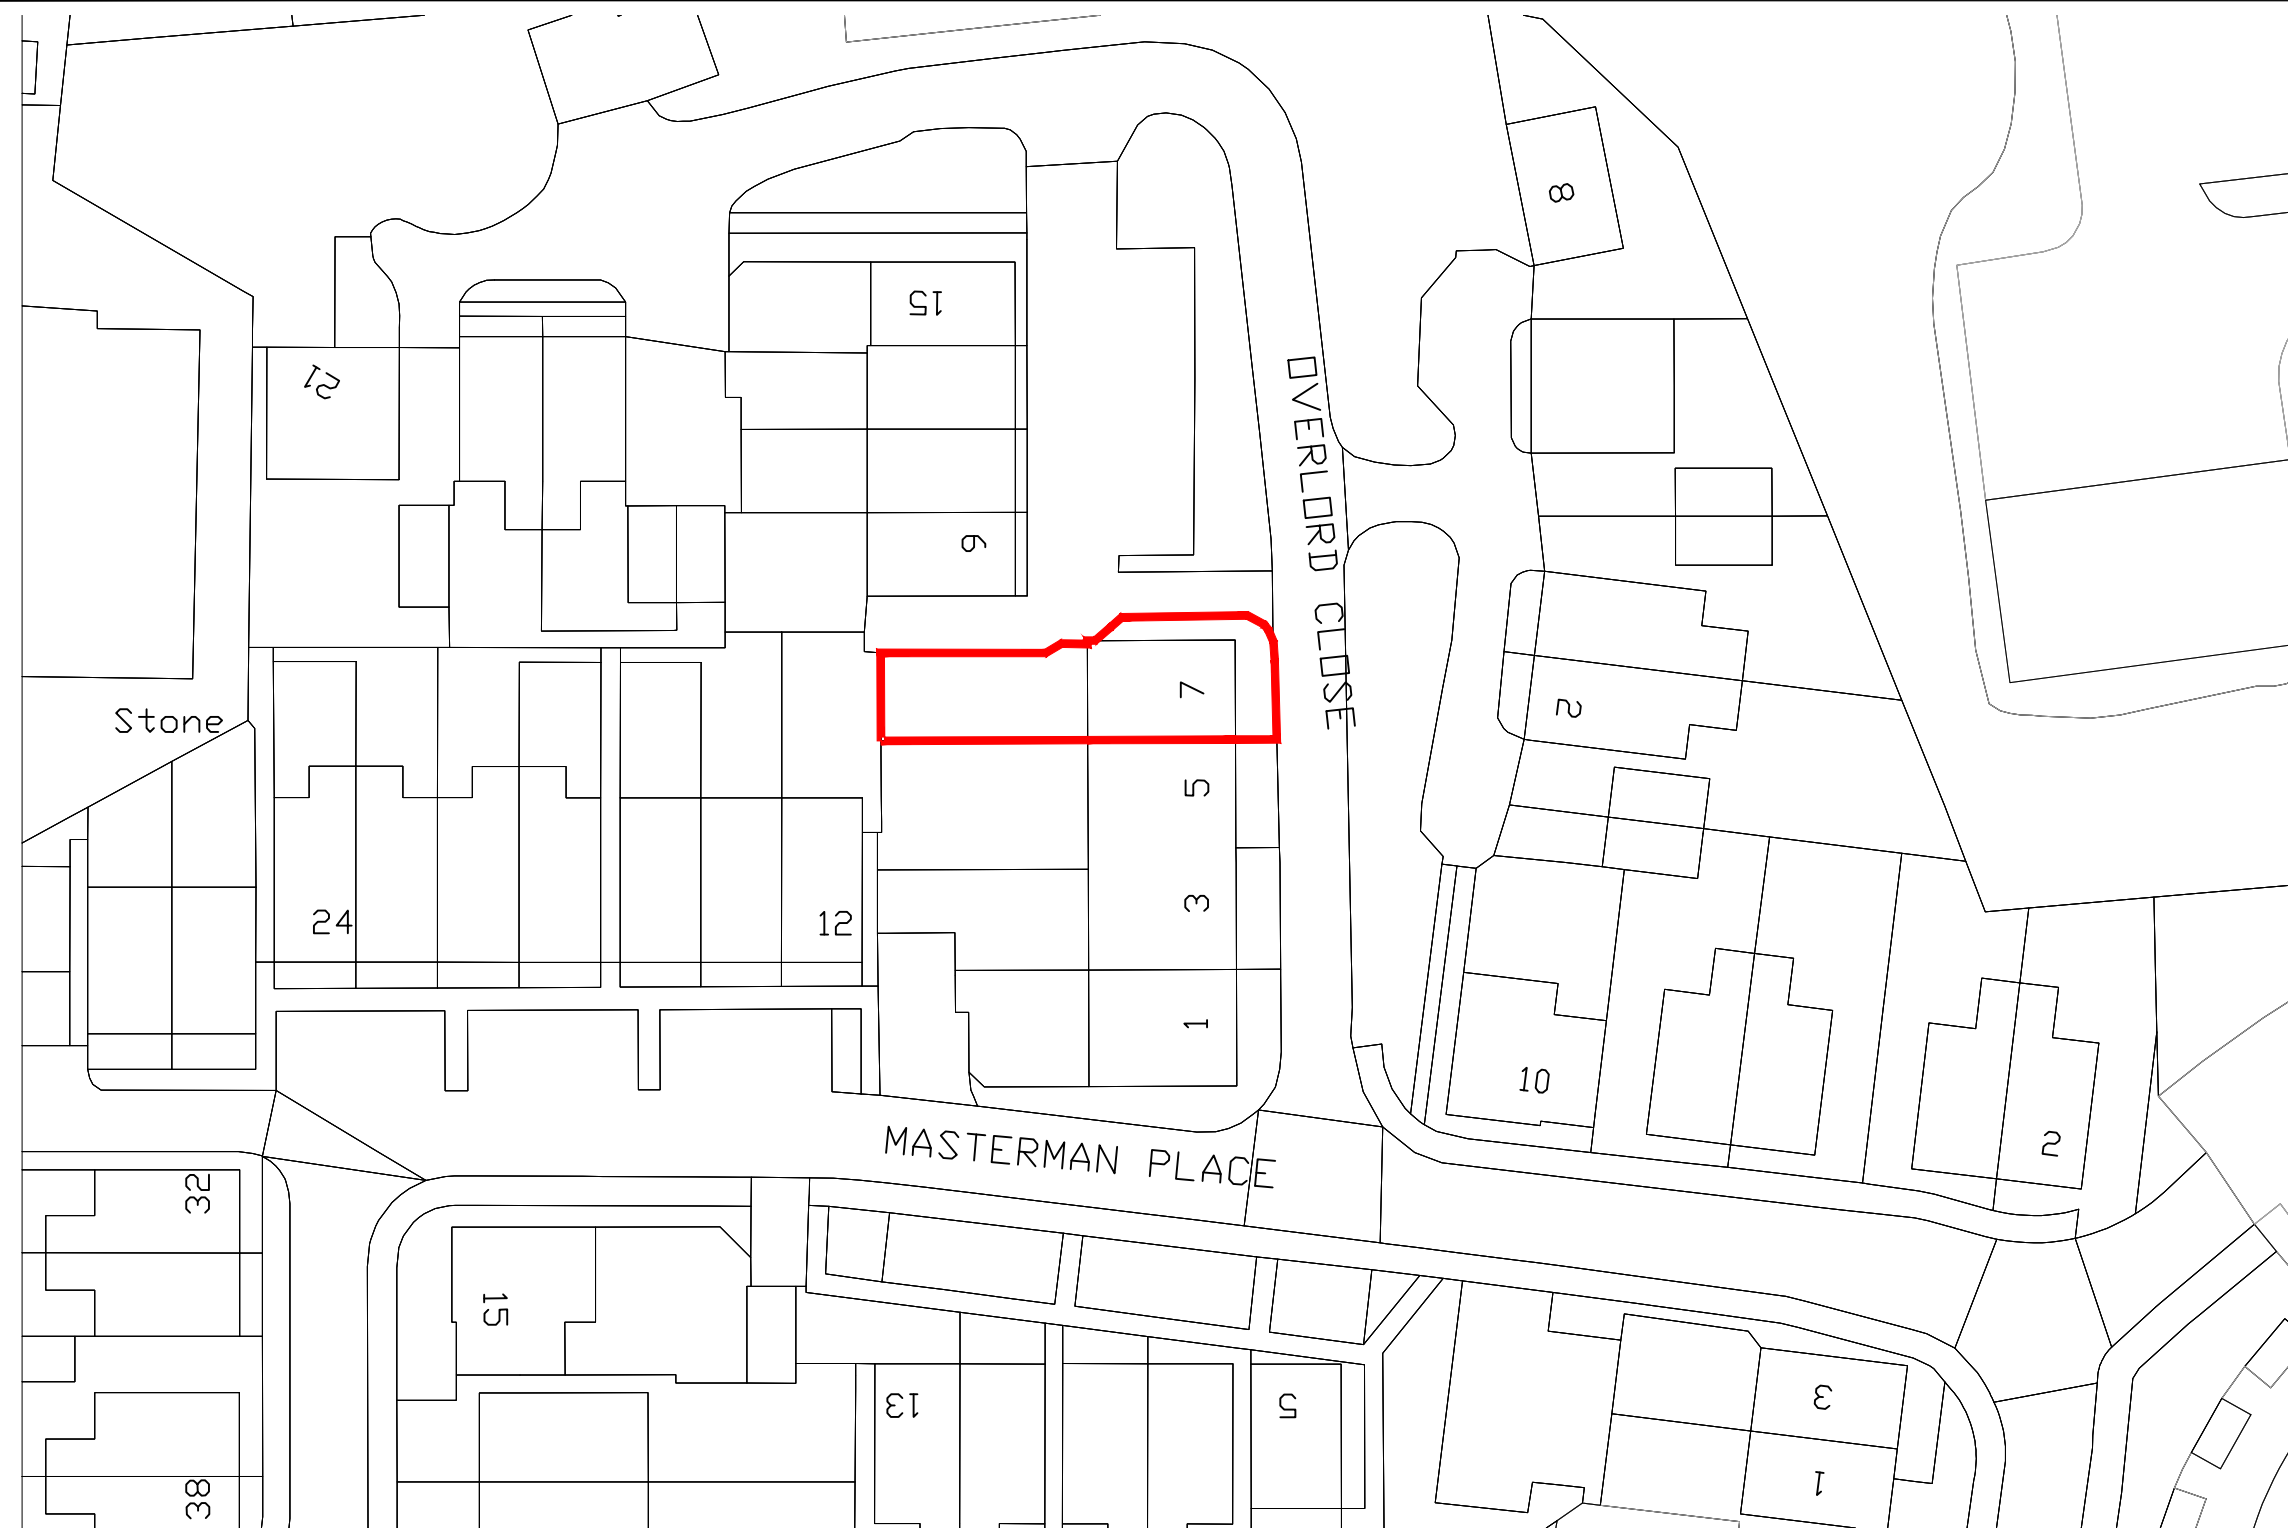


DO NOT SCALE OFF THIS DRAWING
ALL DIMENSIONS TO BE CHECKED ON SITE
ANY DISCREPANCIES TO BE REPORTED TO
THE MANU DESIGN LIMITED ASAP

ALL STRUCTURAL DETAILS TO ENGINEER'S
DETAILS

Rev.	Date	Comment

Site Address: 7 Overlord Close
Uxbridge
UB10 0TU

Project Title: Extension

Drawing Title: Location plan

Date: 08.03.24


Scale: 1:500@A3

Drawn: LV Rev:

Drawing No: 70C/01




manu design limited
24 chapman crescent
harrow, HA3 0TE
mobile :+44(0)7964350336
email:info@manudesign.co.uk

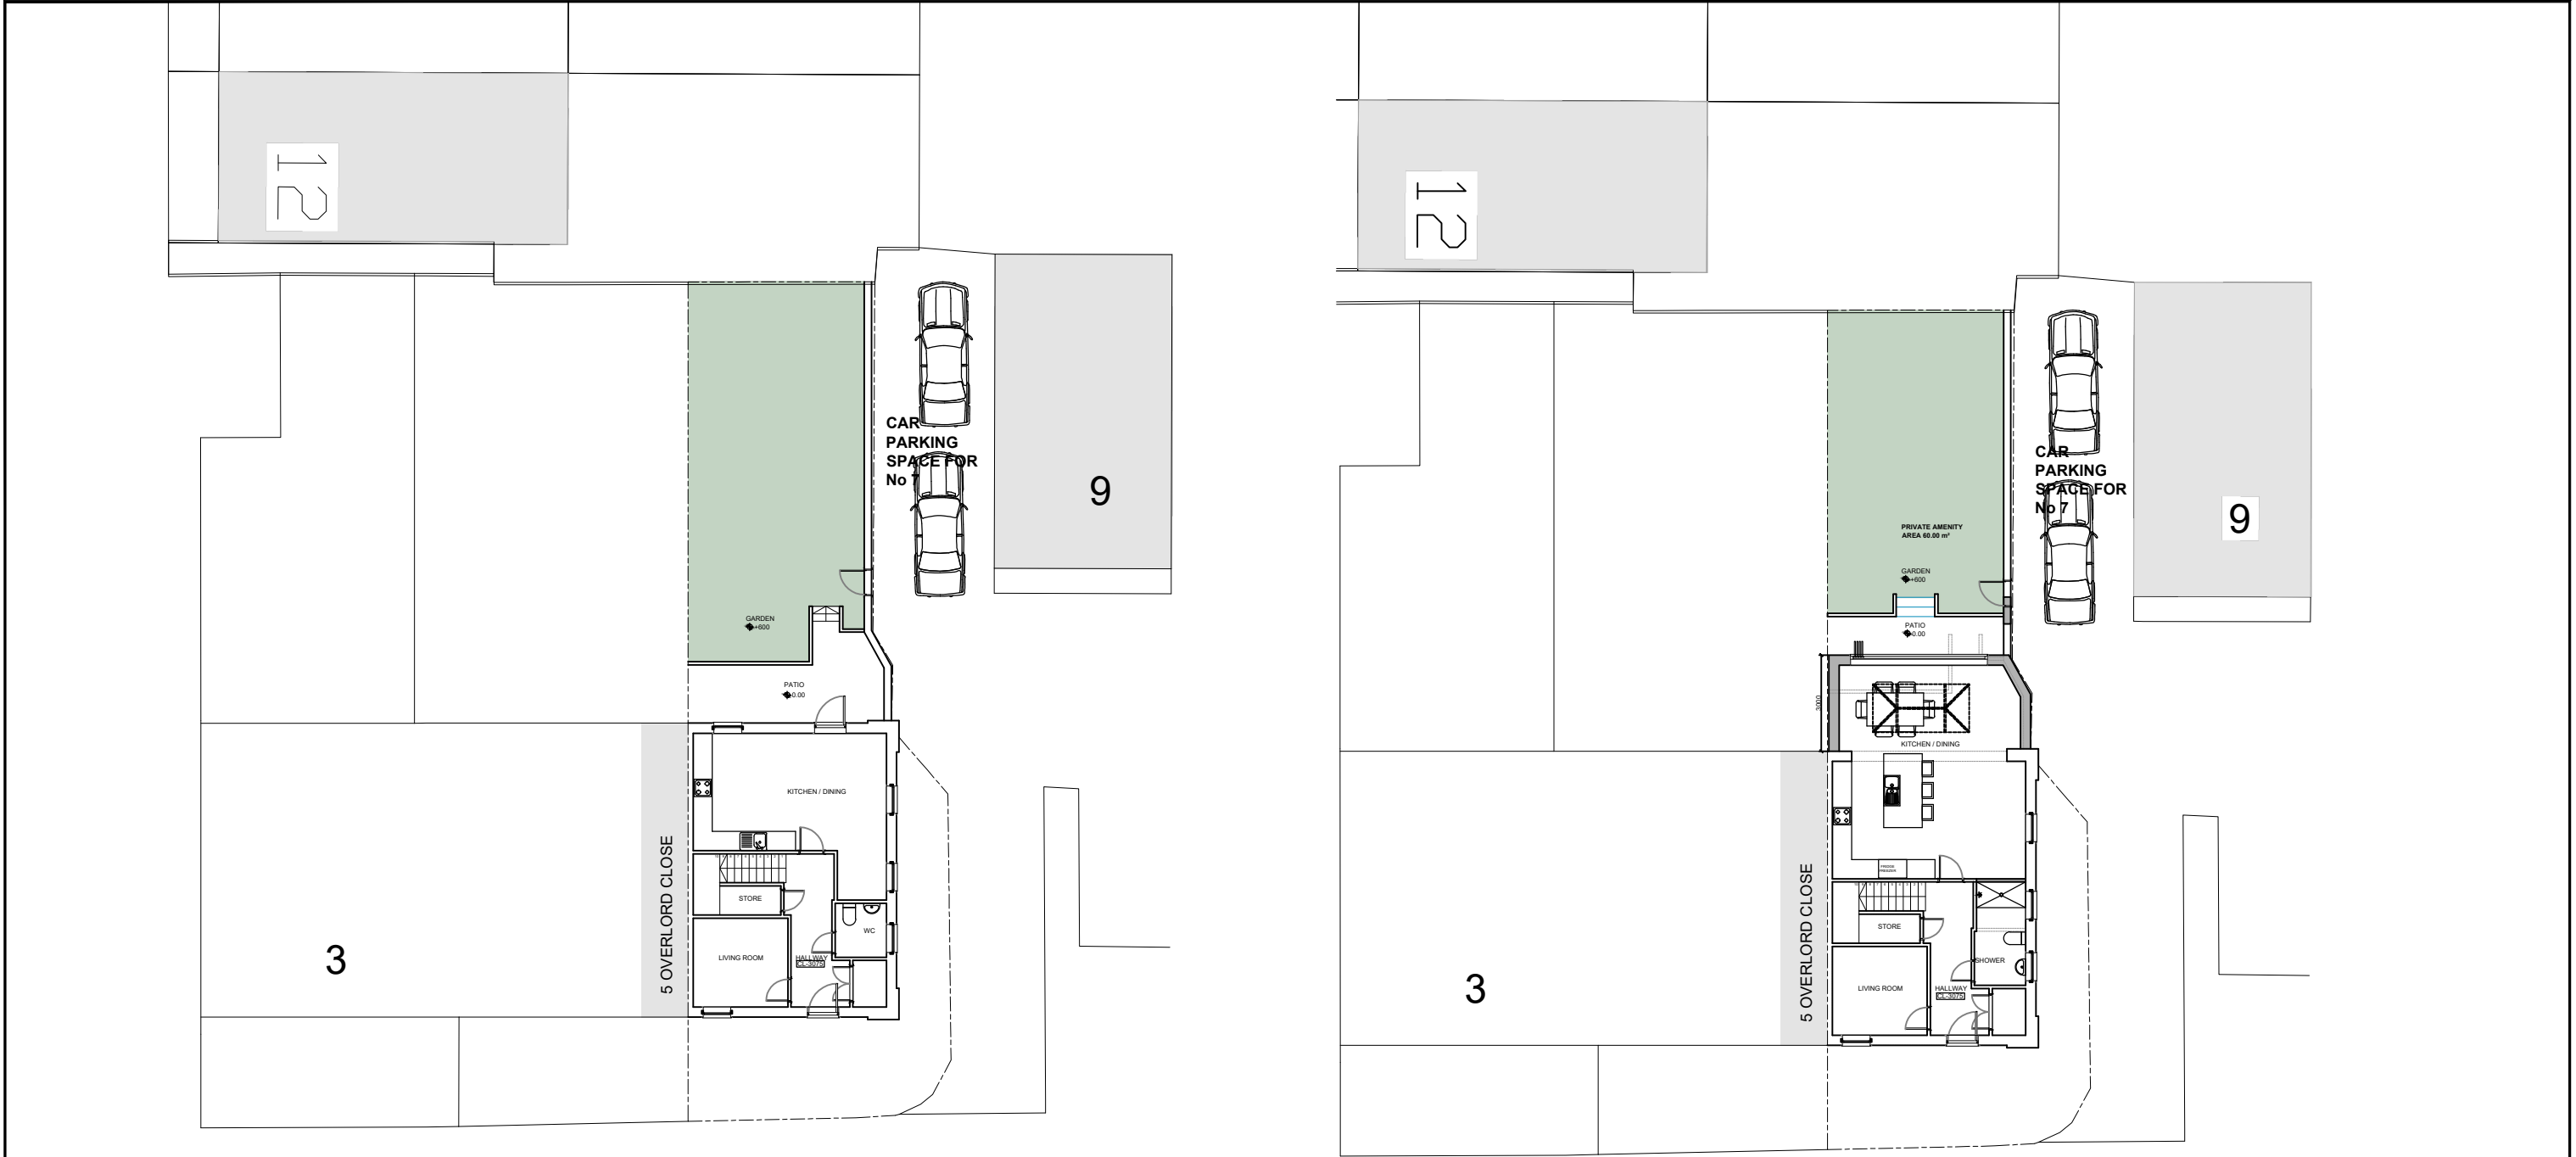


DO NOT SCALE OFF THIS DRAWING
ALL DIMENSIONS TO BE CHECKED ON SITE
ANY DISCREPANCIES TO BE REPORTED TO
THE MANU DESIGN LIMITED ASAP

ALL STRUCTURAL DETAILS TO ENGINEER'S
DETAILS


Rev.	Date	Comment	Site Address: 7 Overlord Close Uxbridge UB10 0TU		Date: 08.03.24	
					Scale: 1:200@A3	
					Drawn: LV	Rev:
			Project Title: Extension		Drawing No: 70C/02	
			Drawing Title: Existing and proposed site plans		 manu design limited 24 chapman crescent harrow, HA3 0TE mobile :+44(0)7964350336 email:info@manudesign.co.uk	

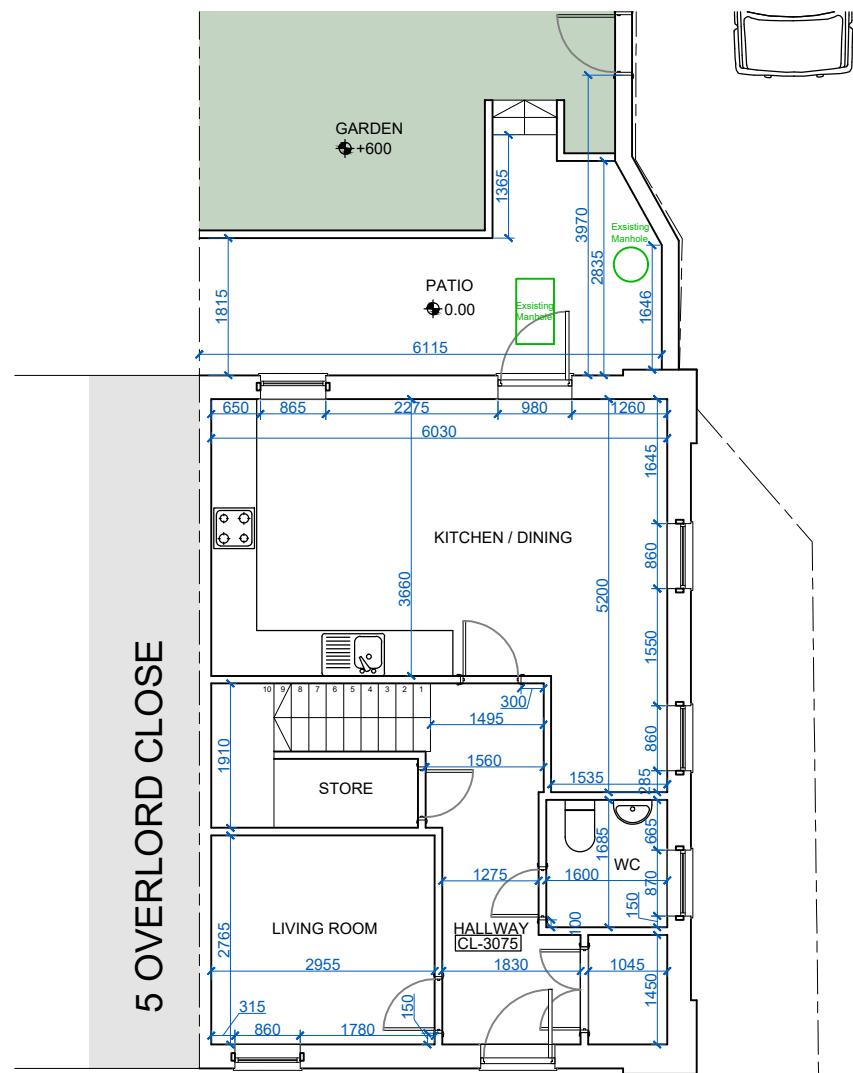


EXISTING GROUND FLOOR PLAN
SCALE 1:100

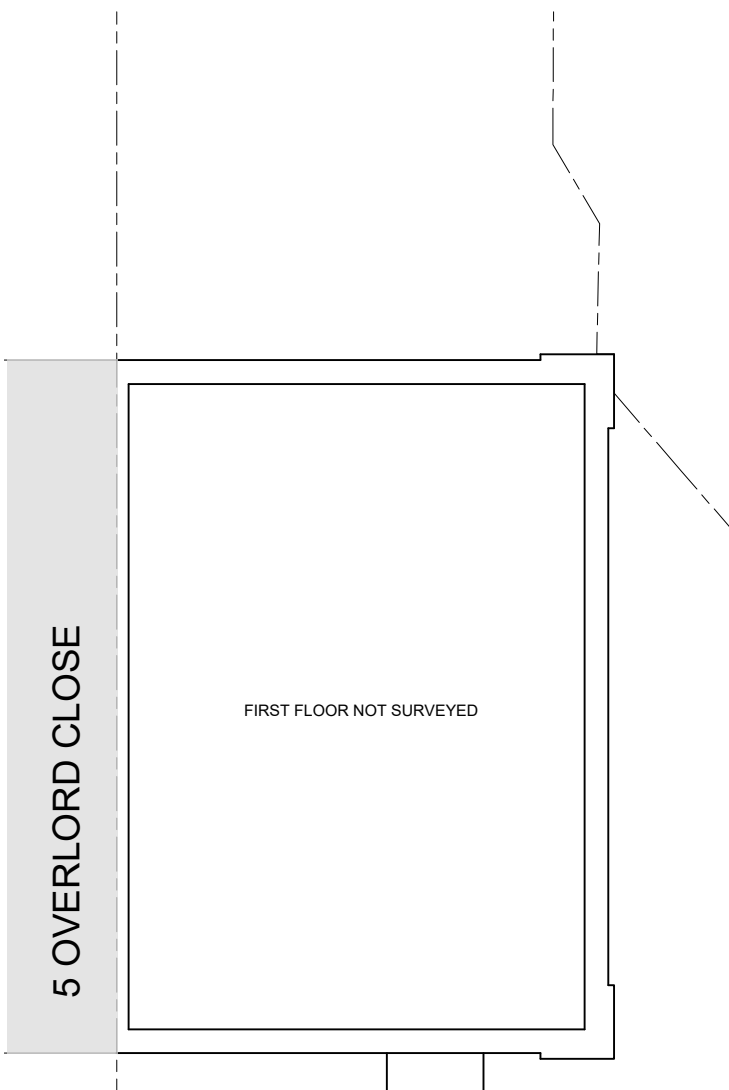

EXISTING FIRST FLOOR PLAN
SCALE 1:100

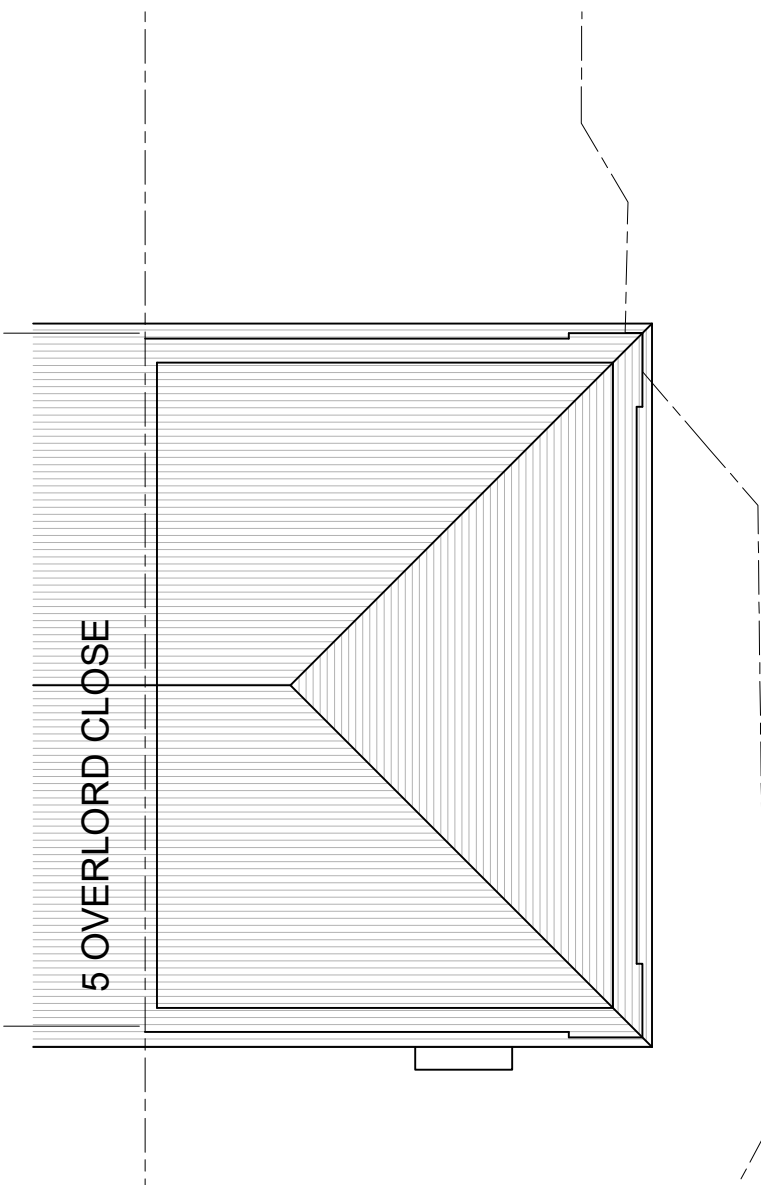

EXISTING ROOF PLAN
SCALE 1:100

 

DO NOT SCALE OFF THIS DRAWING
ALL DIMENSIONS TO BE CHECKED ON SITE
ANY DISCREPANCIES TO BE REPORTED TO
THE MANU DESIGN LIMITED ASAP

ALL STRUCTURAL DETAILS TO ENGINEER'S
DETAILS

Rev.	Date	Comment

Site Address: 7 Overlord Close
Uxbridge
UB10 0TU

Date: 08.03.24
Scale: 1:100@A3

Project Title: Extension

Drawn: LV
Rev:
Drawing No: 70C/03

Drawing Title: Existing floor plans




manu design limited
24 chapman crescent
harrow, HA3 0TE
mobile :+44(0)7964350336
email:info@manudesign.co.uk




EXISTING FRONT ELEVATION
SCALE 1:100




EXISTING SIDE ELEVATION
SCALE 1:100

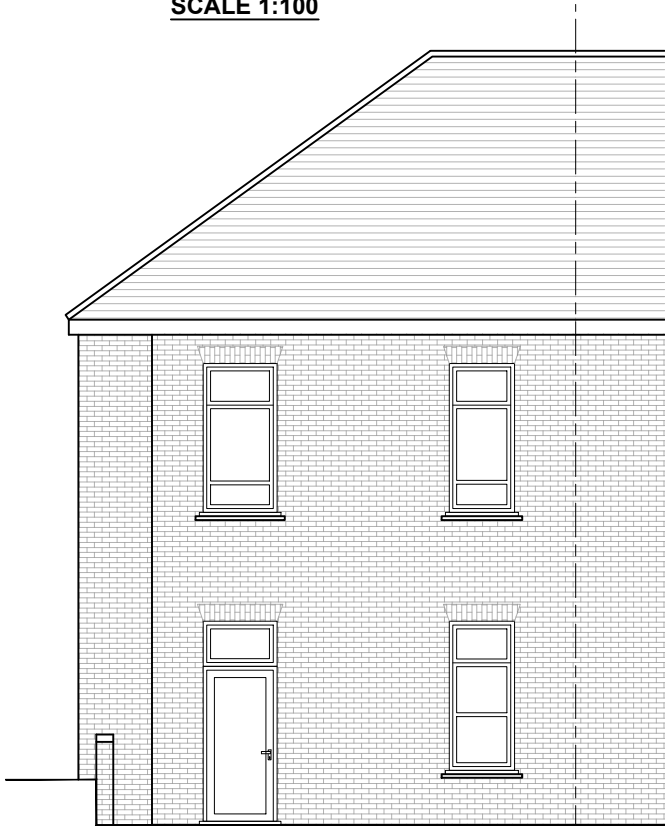

EXISTING REAR ELEVATION
SCALE 1:100

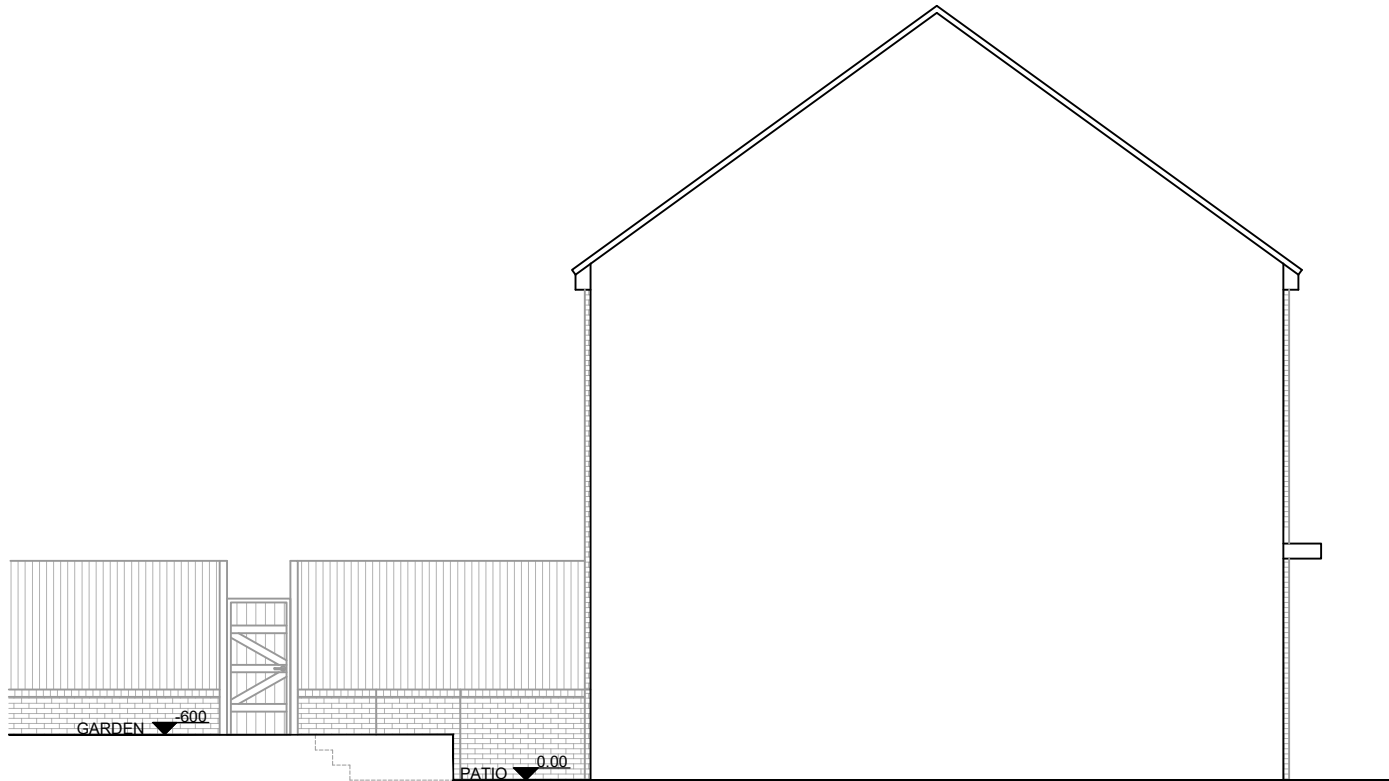

EXISTING SIDE ELEVATION
SCALE 1:100

 

DO NOT SCALE OFF THIS DRAWING
ALL DIMENSIONS TO BE CHECKED ON SITE
ANY DISCREPANCIES TO BE REPORTED TO
THE MANU DESIGN LIMITED ASAP

ALL STRUCTURAL DETAILS TO ENGINEER'S
DETAILS

Rev.	Date	Comment

Site Address: 7 Overlord Close
Uxbridge
UB10 0TU

Date: 08.03.24

Scale: 1:100@A3

Project Title: Extension




Drawn: LV Rev:

Drawing No: **70C/04**

Drawing Title: Existing elevations



manu design limited
24 chapman crescent
harrow, HA3 0TE
mobile : +44(0)7964350336
email: info@manudesign.co.uk

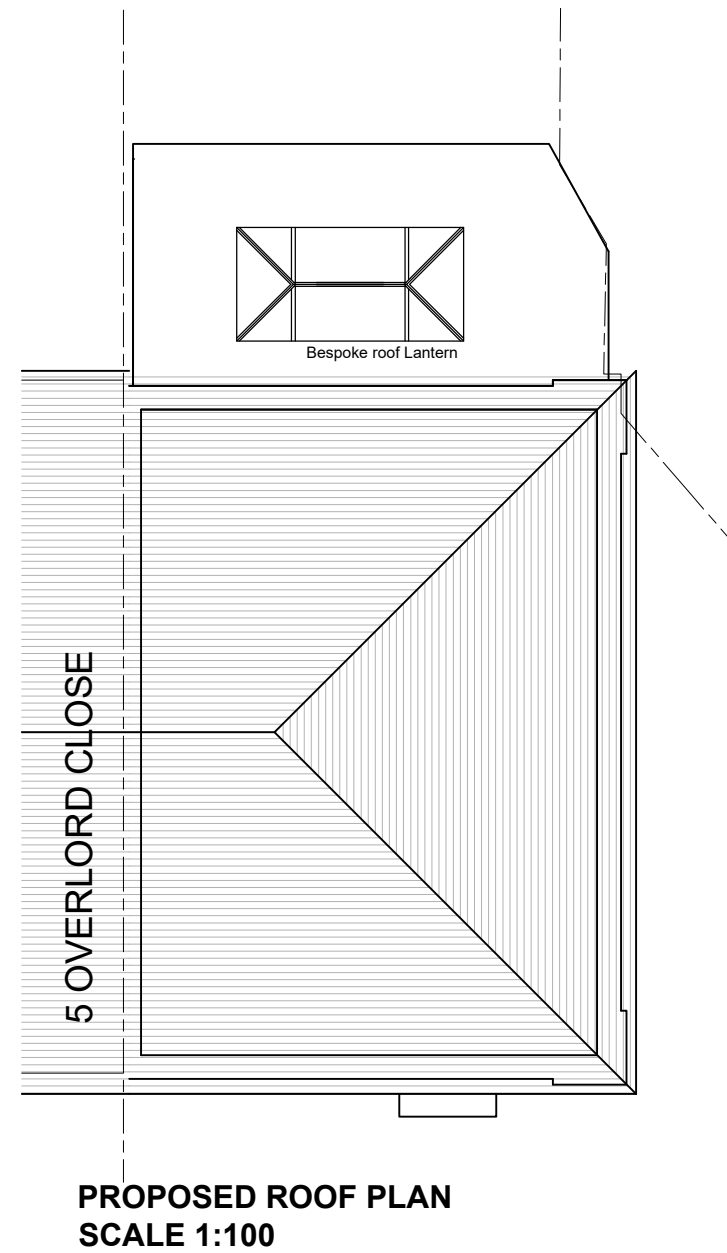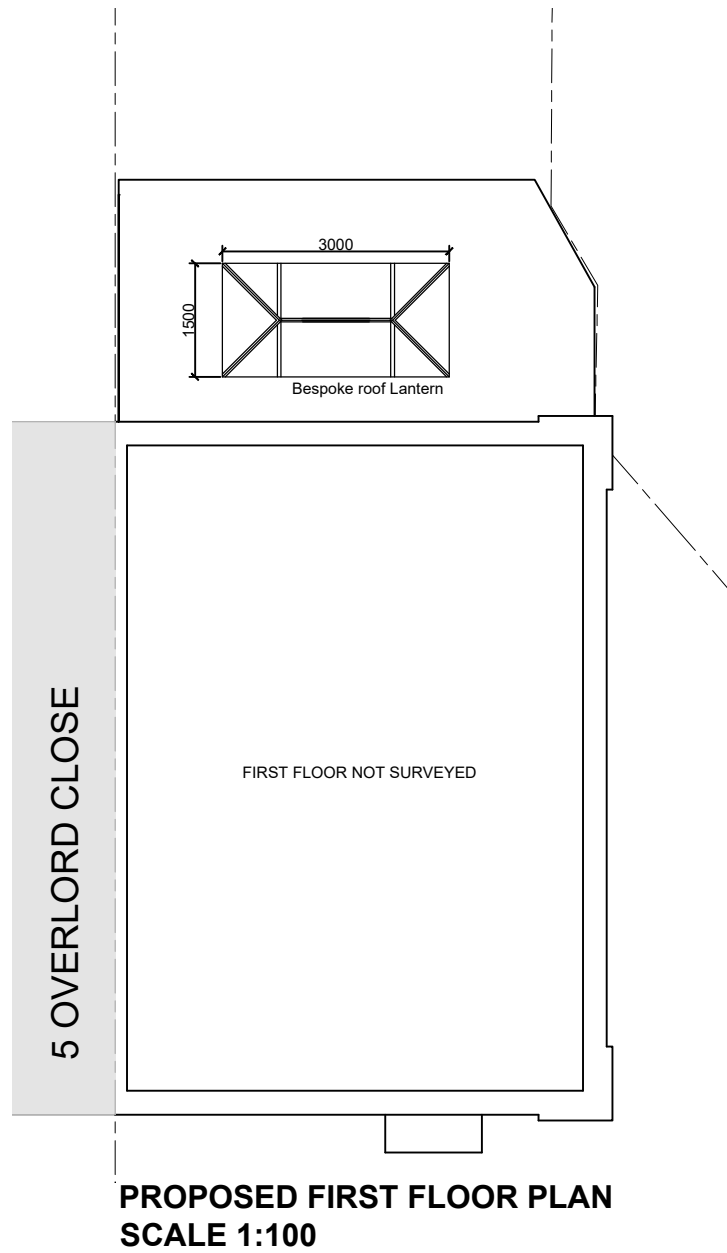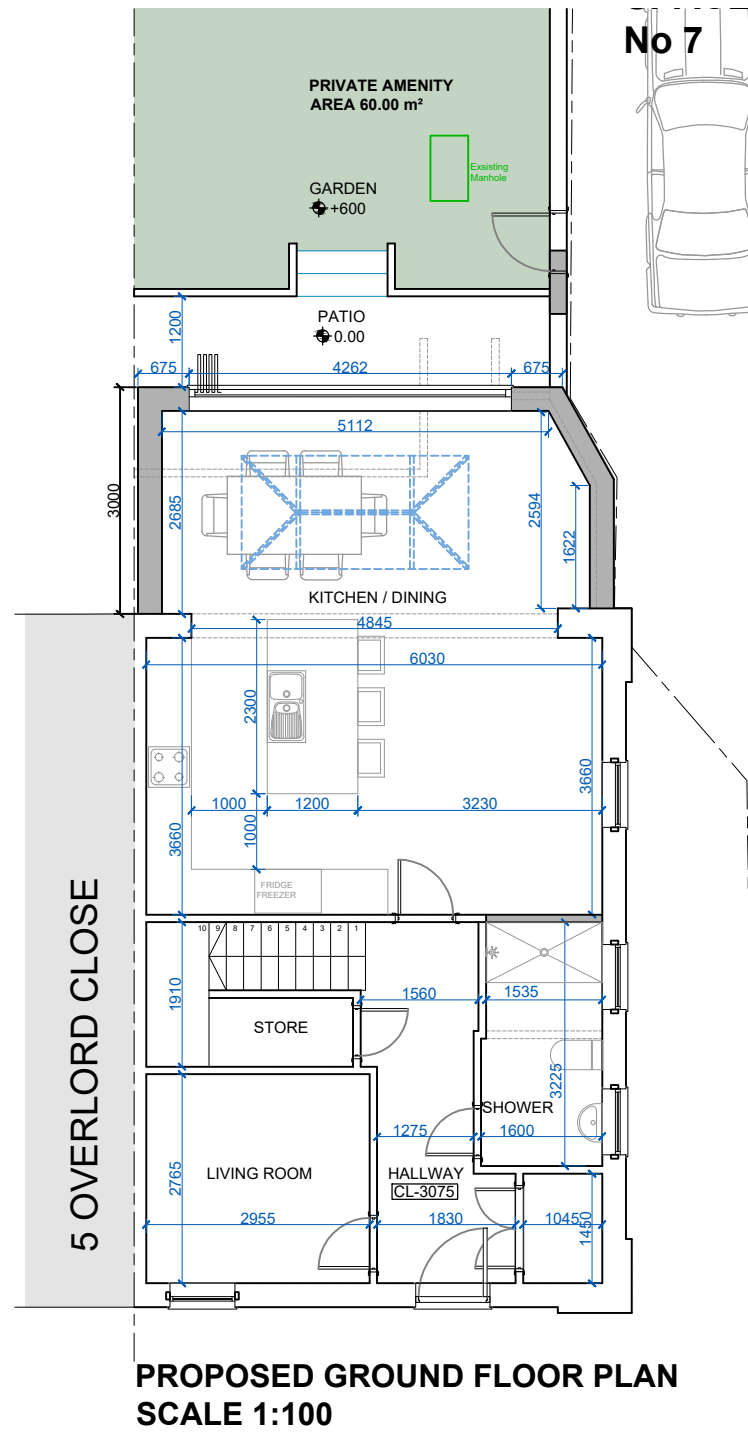

DO NOT SCALE OFF THIS DRAWING
ALL DIMENSIONS TO BE CHECKED ON SITE
ANY DISCREPANCIES TO BE REPORTED TO
THE MANU DESIGN LIMITED ASAP

ALL STRUCTURAL DETAILS TO ENGINEER'S
DETAILS

Rev.	Date	Comment

Site Address: 7 Overlord Close
Uxbridge
UB10 0TU

Date: 08.03.24
Scale: 1:100@A3

Project Title: Extension

Drawn: LV
Rev:
Drawing No: **70C/05**

Drawing Title: Proposed floor plans


 manu design limited
24 chapman crescent
harrow, HA3 0TE
mobile :+44(0)7964350336
email:info@manudesign.co.uk




PROPOSED FRONT ELEVATION
SCALE 1:100



PROPOSED SIDE ELEVATION
SCALE 1:100

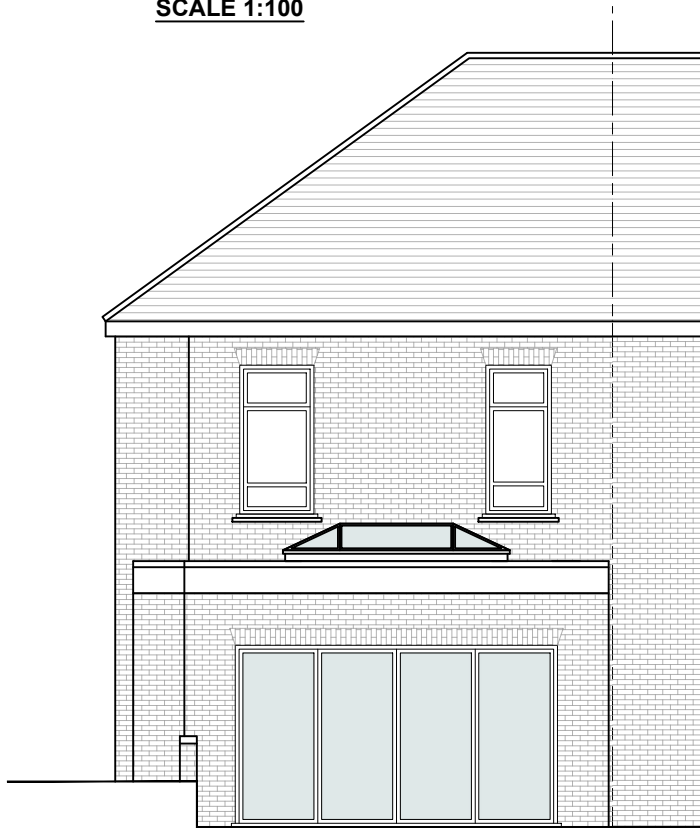

PROPOSED REAR ELEVATION
SCALE 1:100

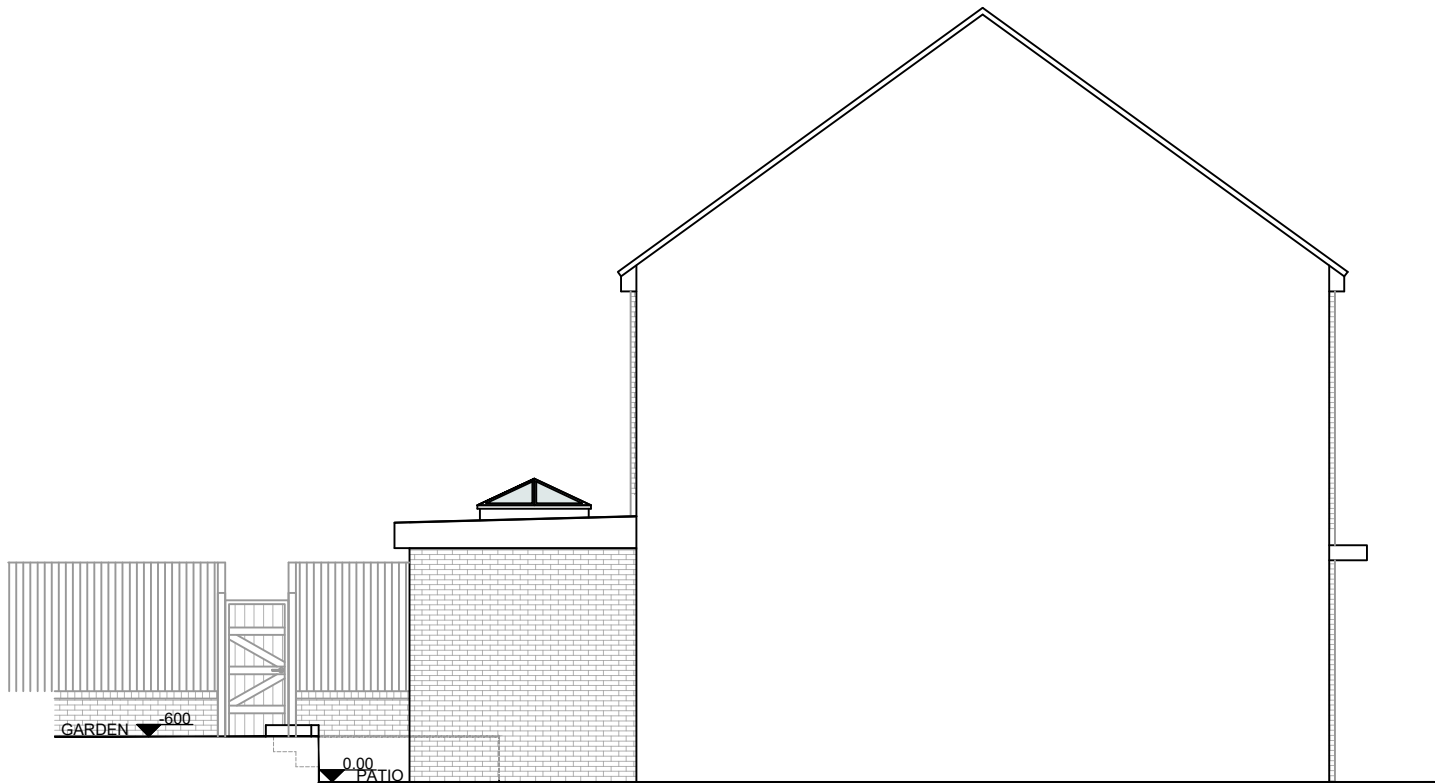

PROPOSED SIDE ELEVATION
SCALE 1:100



DO NOT SCALE OFF THIS DRAWING
ALL DIMENSIONS TO BE CHECKED ON SITE
ANY DISCREPANCIES TO BE REPORTED TO
THE MANU DESIGN LIMITED ASAP

ALL STRUCTURAL DETAILS TO ENGINEER'S
DETAILS

Rev.	Date	Comment

Site Address: 7 Overlord Close
Uxbridge
UB10 0TU

Date: 08.03.24

Scale: 1:100@A3

Project Title: Extension

Drawn: LV Rev:

Drawing No: **70C/04**

Drawing Title: Proposed elevations



manu design limited
24 chapman crescent
harrow, HA3 0TE
mobile : +44(0)7964350336
email: info@manudesign.co.uk