


No. 138 Ducks hill Road

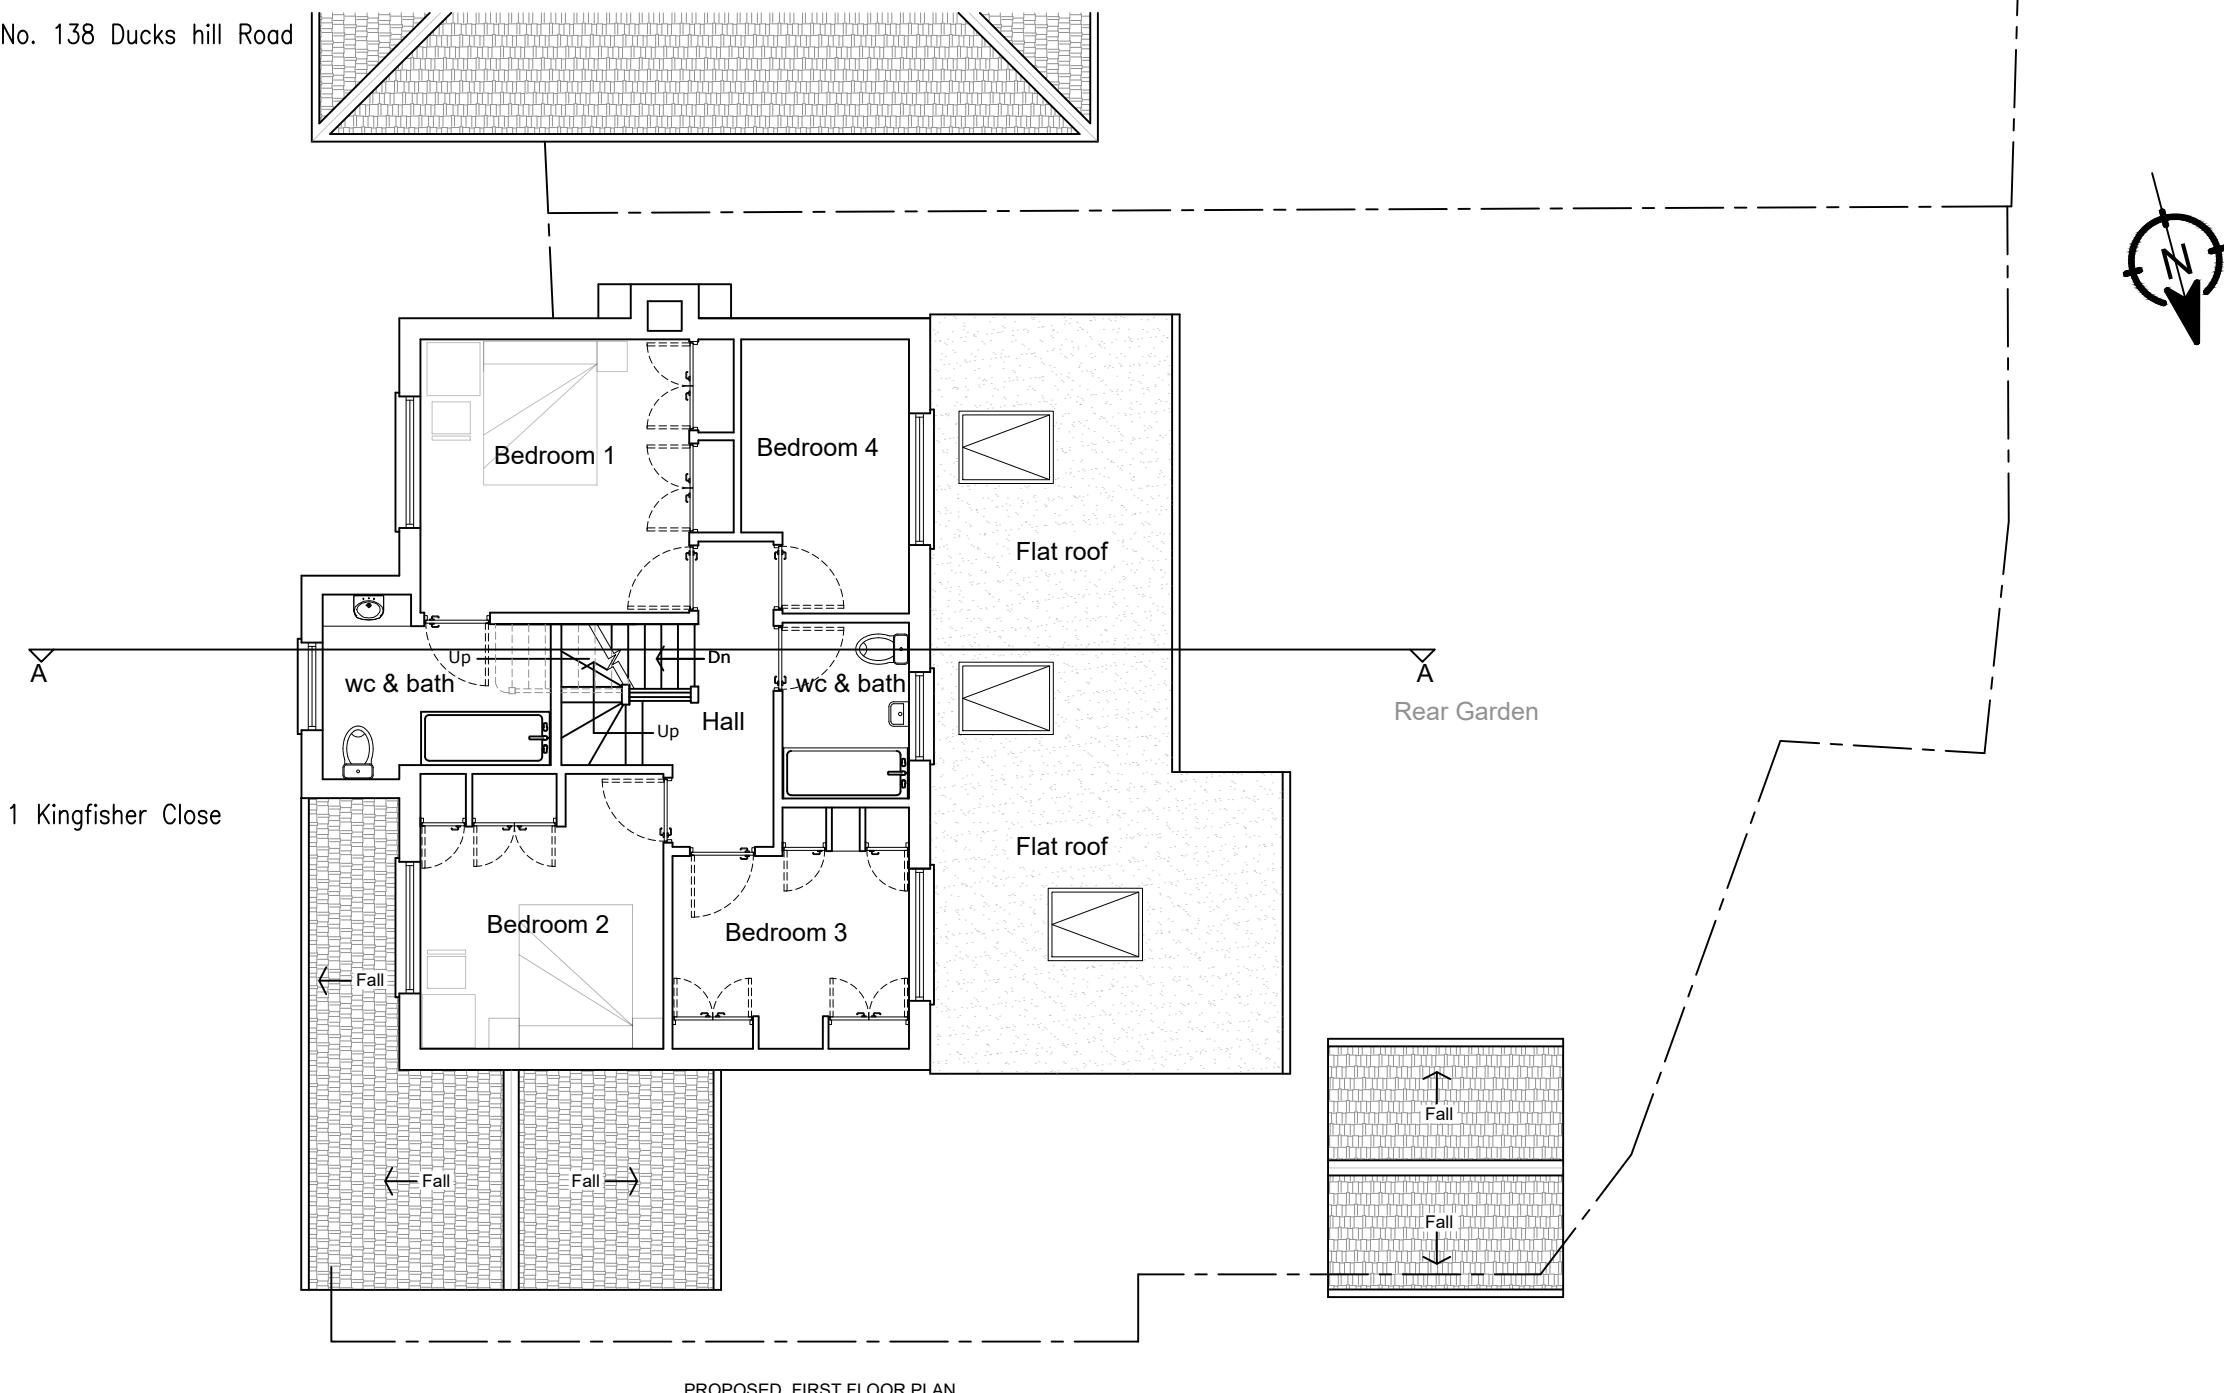

1 Kingfisher Close

SCALE 0 1 2 3 4 5 6 7 8 9 10
1:100

NOTES:
We will not be responsible for the contract after having obtained Planning Permission and/or Building Regulation Approvals and that there can be no guarantee that Planning Permission and/or Building Regulation will be obtained. Any works that are started before approvals will be at owner's risk. No responsibility will be taken for works which are unforeseen and for any alterations made which are beyond the control of the agent. All dimensions are in metres. Contractor to check site thoroughly, verify dimensions before any work and report any discrepancies.

Rev	Date	By	Chk	Comment
-	-	-	-	-
-	-	-	-	-
-	-	-	-	-
-	-	-	-	-

YOUR ARCHITECTS PLAN
www.yourarchitectsplan.co.uk | 07908760909 | 02074763826
pnweze@yourarchitectsplan.co.uk | paulnweze@yahoo.co.uk
Client: Client
Project Title: 1 Kingfisher Close, Northwood, Greater London, HA6 2UG
Original Issue Date: March 2024
Drawn By: UA
Number: 100/007

Drawing Title: Proposed First Floor Plan
Scale @ A3: 1:100
Checked By: PN
Revision: -