


No. 138 Ducks hill Road

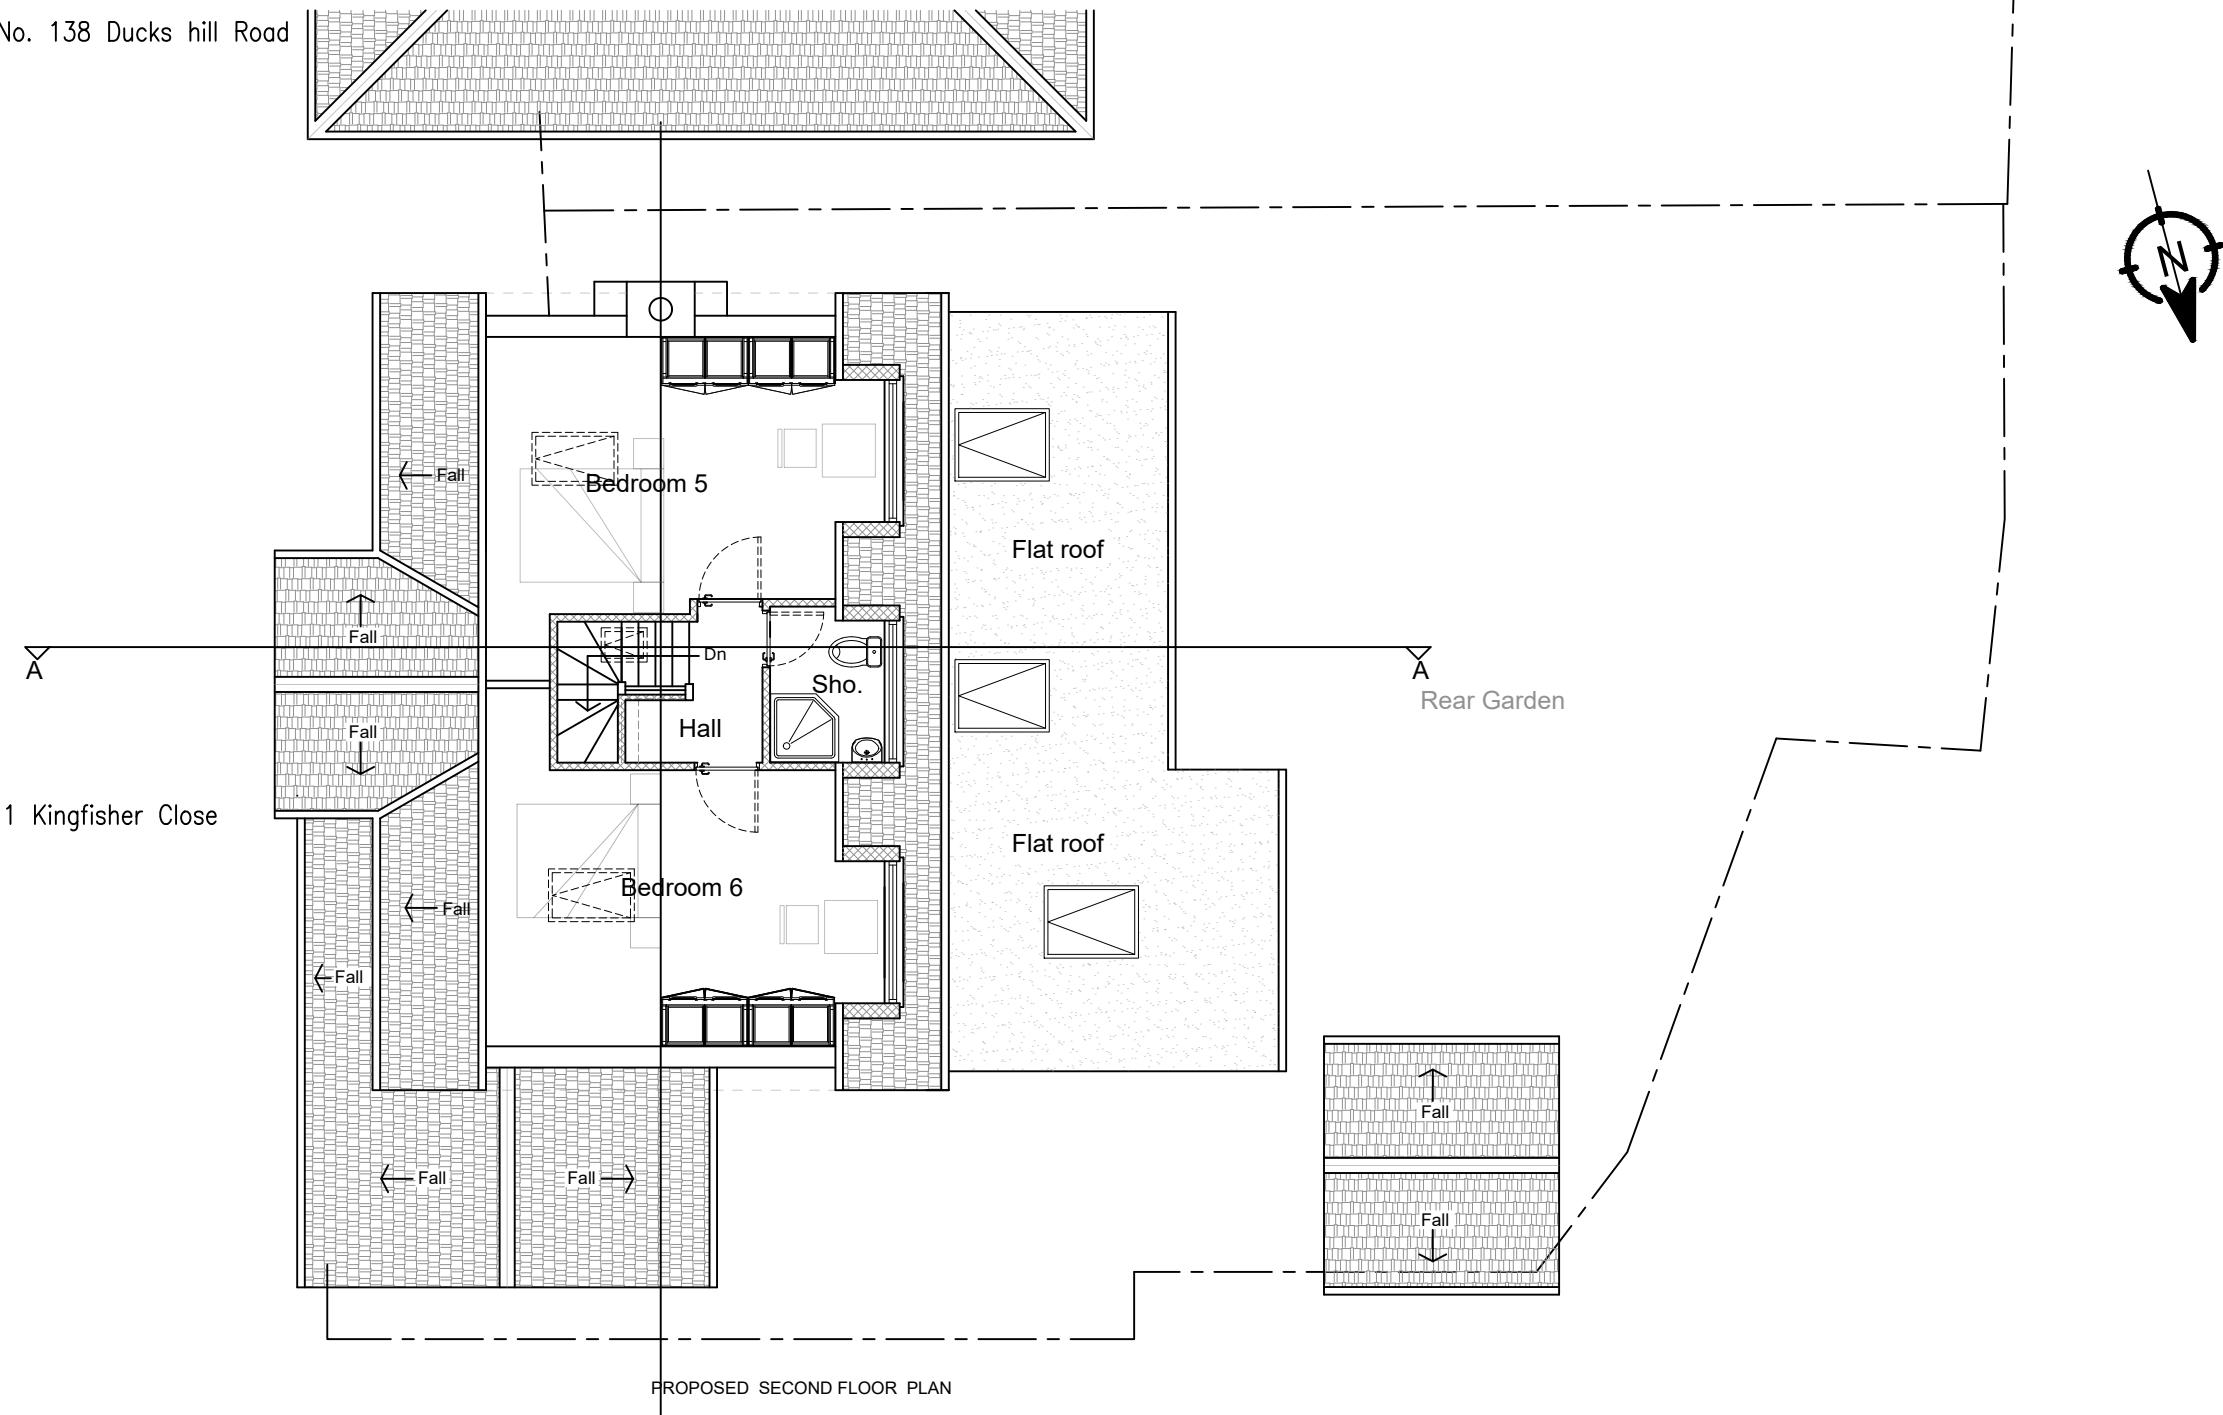

SCALE 0 1 2 3 4 5 6 7 8 9 10
1:100

NOTES:
We will not be responsible for the contract after having obtained Planning Permission and/or Building Regulation Approvals and that there can be no guarantee that Planning Permission and/or Building Regulation will be obtained. Any works that are started before approvals will be at owner's risk. No responsibility will be taken for works which are unforeseen and for any alterations made which are beyond the control of the agent. All dimensions are in metres. Contractor to check site thoroughly, verify dimensions before any work and report any discrepancies.

YOUR ARCHITECTS PLAN
www.yourarchitectsplan.co.uk | 07908760909 | 02074763826
pnweze@yourarchitectsplan.co.uk | paulnweze@yahoo.co.uk

Client:
Client

Project Title:
1 Kingfisher Close,
Northwood, Greater London,
HA6 2UG

Drawing Title:
Proposed Second
Floor Plan

Original Issue Date:
March 2024

Scale @ A3:
1:100

Drawn By:
UA

Checked By:
PN

Number:
100/008

Revision:
-