


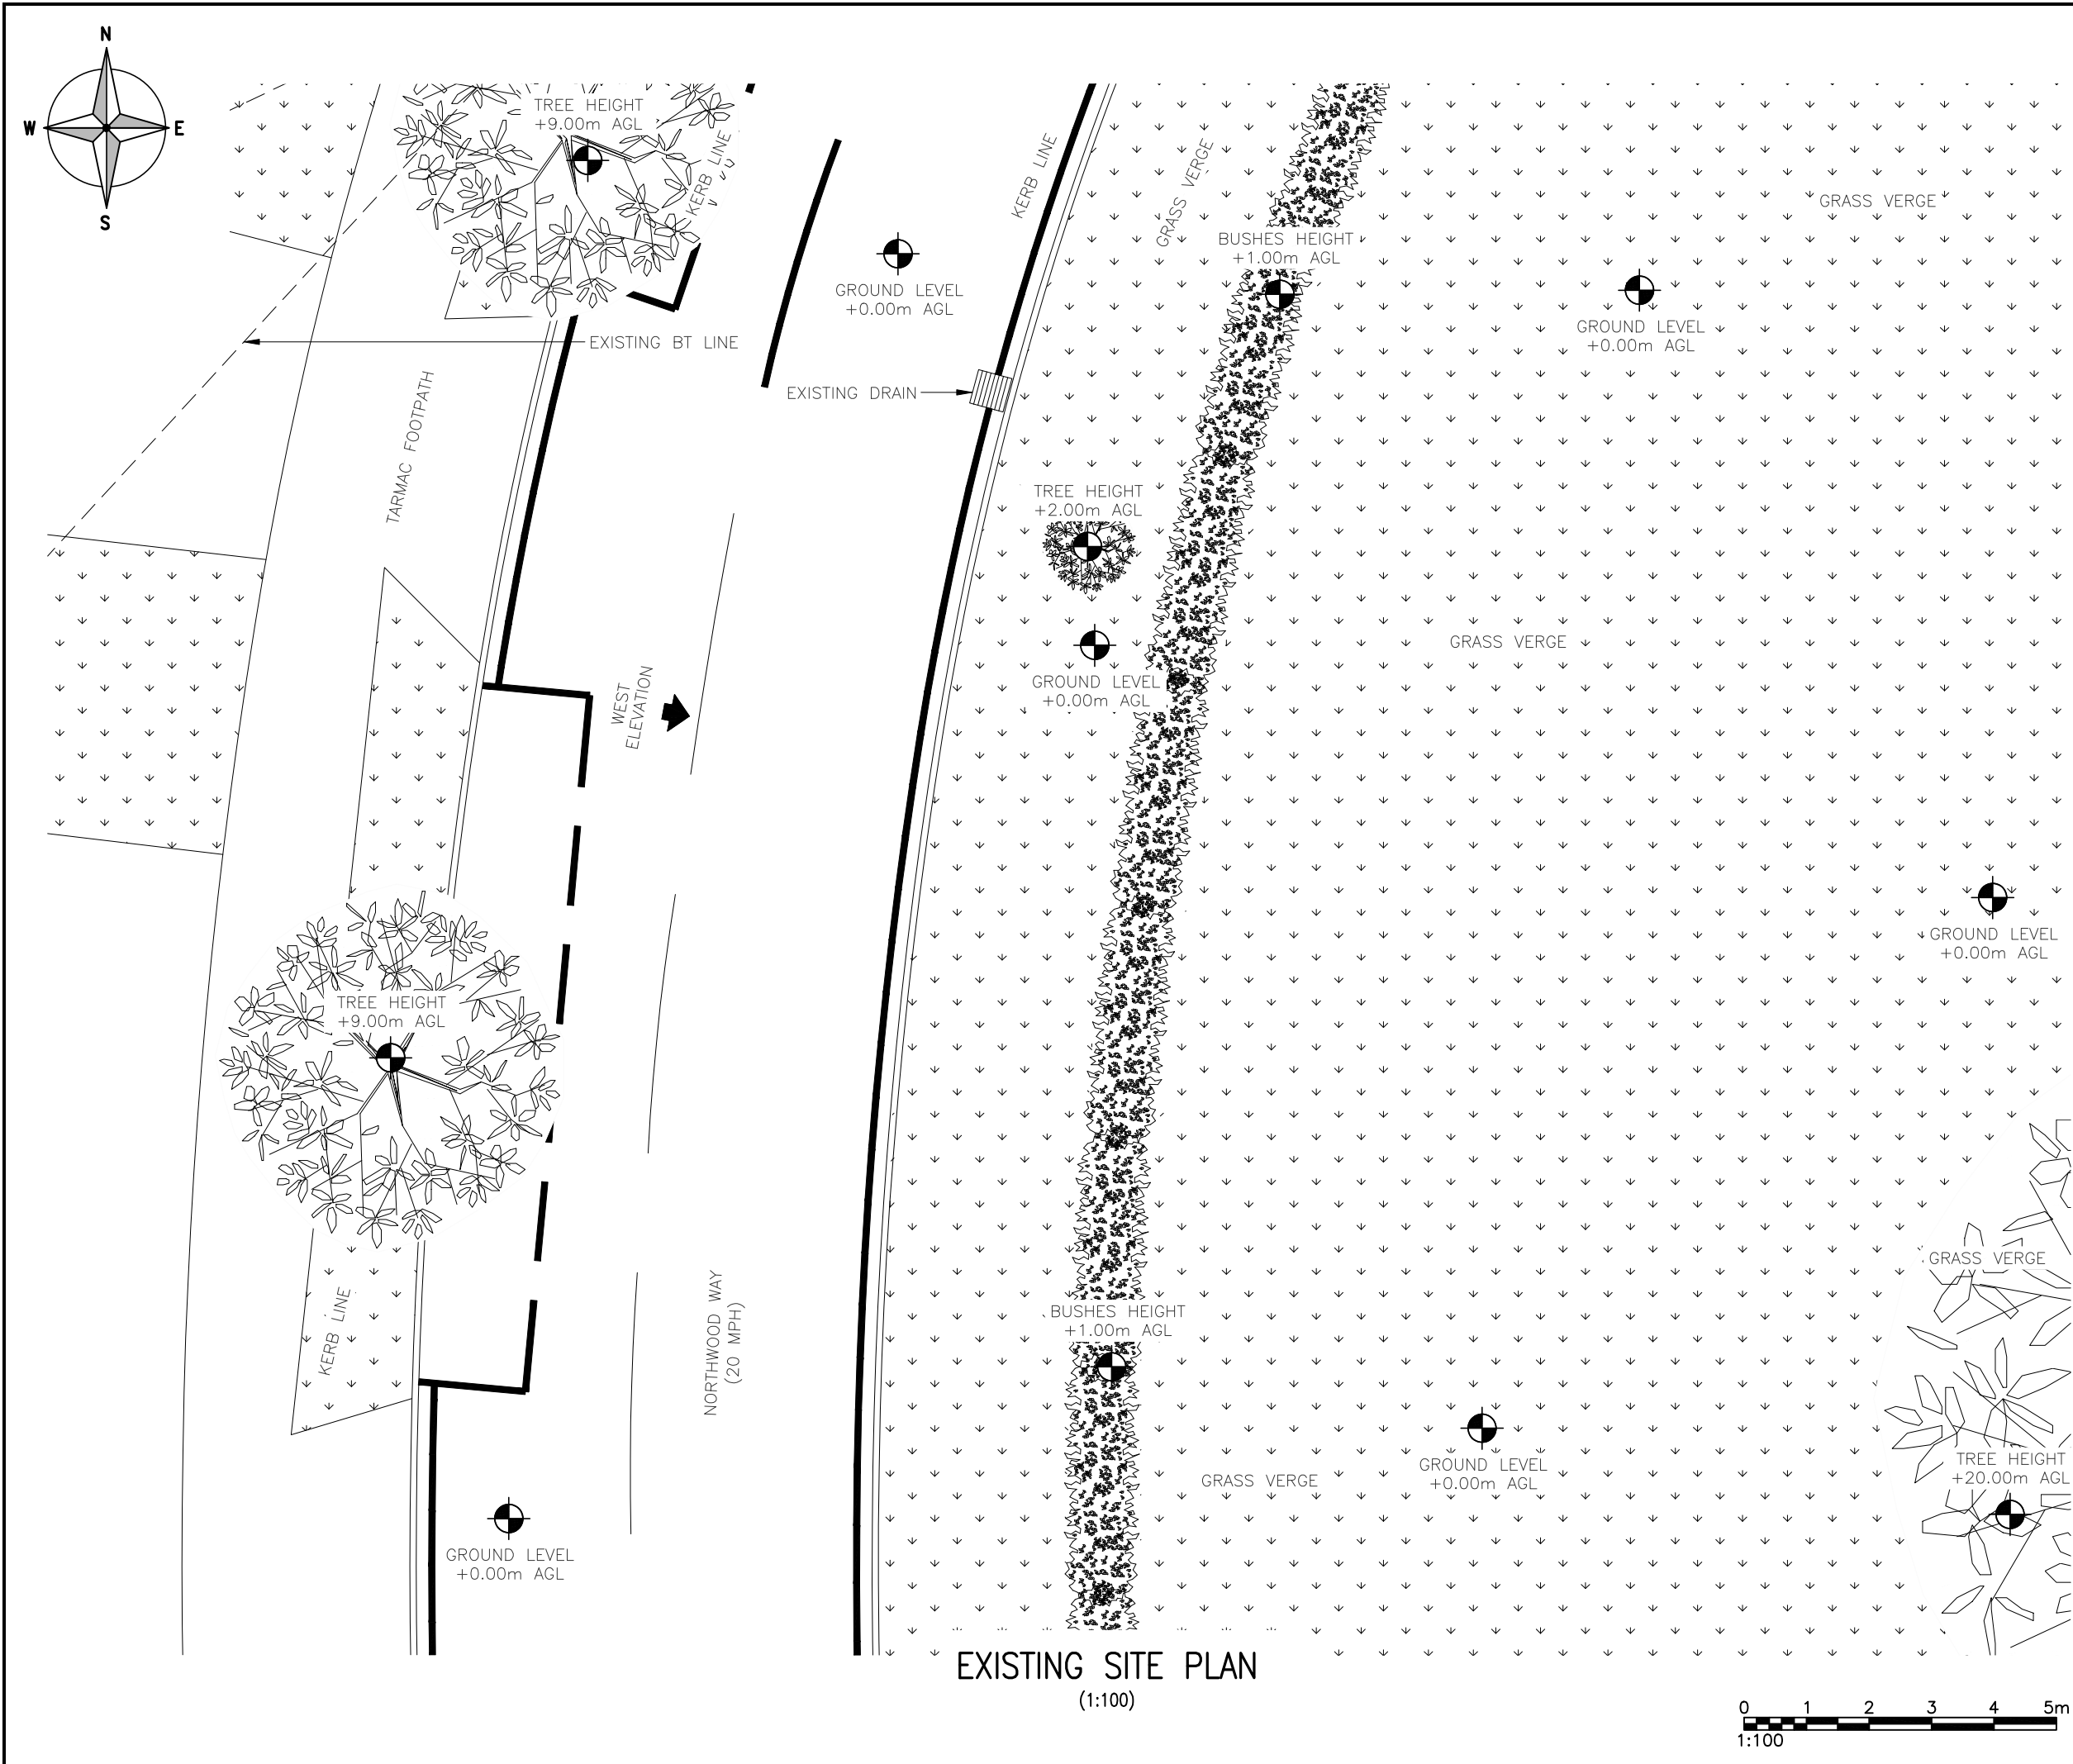

ALL DIMENSIONS ARE IN mm UNLESS NOTED OTHERWISE

N.G.R

E: 510154

N: 190934

NOTES:

A	Issued for Construction	MP	UP	22.02.24
REV	MODIFICATION	BY	CH	DATE

waldon

A part of MGroupServices

cornerstone

Cell Name		Opt.
NORTHWOOD WAY SW		A
Cell ID No		
CORNERSTONE	VMO2	VF
30787400	N/A	23782_0
E370599		

Site Address / Contact Details

NORTHWOOD WAY
NORTHWOOD
HILLINGDON
LONDON
HA6 1RU

Drawing Title:
EXISTING SITE PLAN

Purpose of issue: CONSTRUCTION		Dwg Rev: A
Drawing Number: 200		
Surveyed By: PW	Original Sheet Size: A3	Pack Issue:
Drawn: MP	Date: 22.02.24	Checked: UP
	Date: 22.02.24	A