


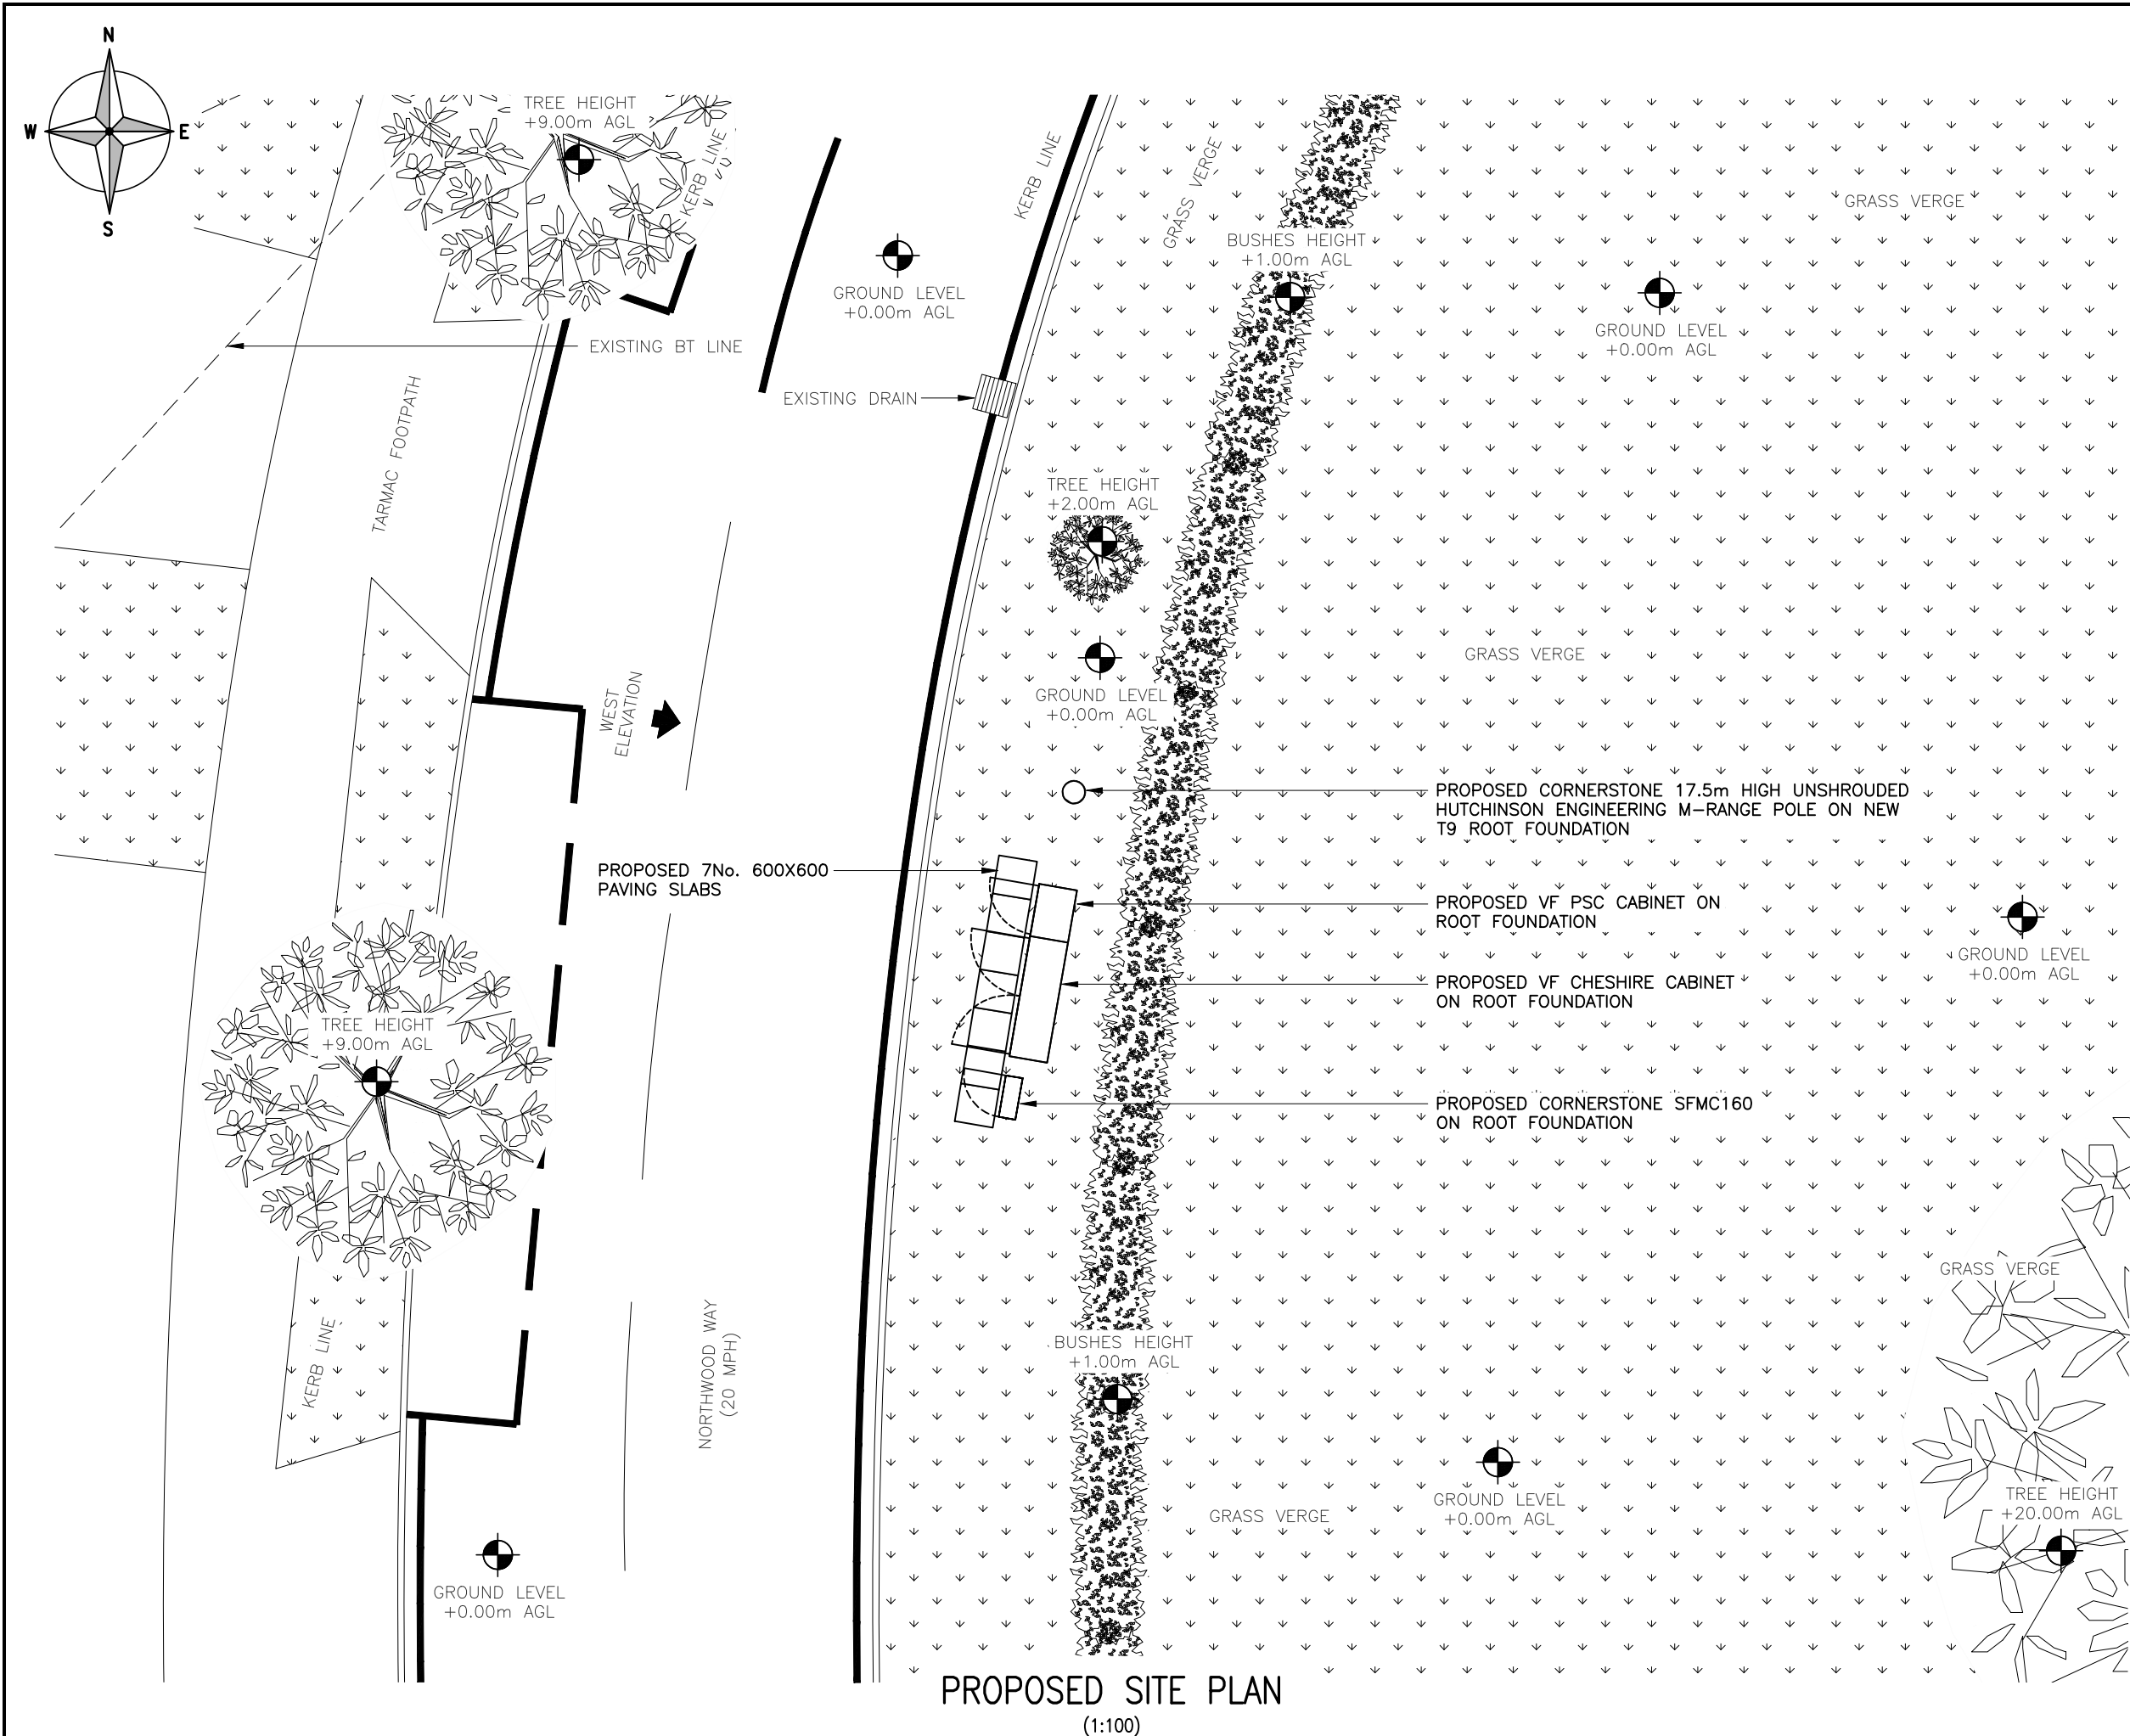

THE DRAWINGS COMPLY WITH VF STANDARD ICNIRP GUIDELINES UNDER CONFIGURATION VU7F.
DESIGNED IN ACCORDANCE WITH CORNERSTONE DOCUMENTS: SDN0009 "ICNIRP COMPLIANCE SUMMARY (V6)"

ALL DIMENSIONS ARE IN mm UNLESS NOTED OTHERWISE

N.G.R

E: 510154

N: 190934

NOTES:

A	Issued for Construction	MP	UP	22.02.24
REV	MODIFICATION	BY	CH	DATE

waldon

A part of MGroupServices

cornerstone

Cell Name			Opt.
NORTHWOOD WAY SW			A
Cell ID No			
CORNERSTONE	VMO2	VF	
30787400	N/A	23782_0	
E370599			
Site Address / Contact Details			
NORTHWOOD WAY NORTHWOOD HILLINGDON LONDON HA6 1RU			
Drawing Title: PROPOSED SITE PLAN			
Purpose of issue: CONSTRUCTION			Dwg Rev:
Drawing Number: 201			A
Surveyed By: PW		Original Sheet Size: A3	Pack Issue:
Drawn: MP	Date: 22.02.24	Checked: UP	Date: 22.02.24
			A

SDNT0005 Version 1.3