



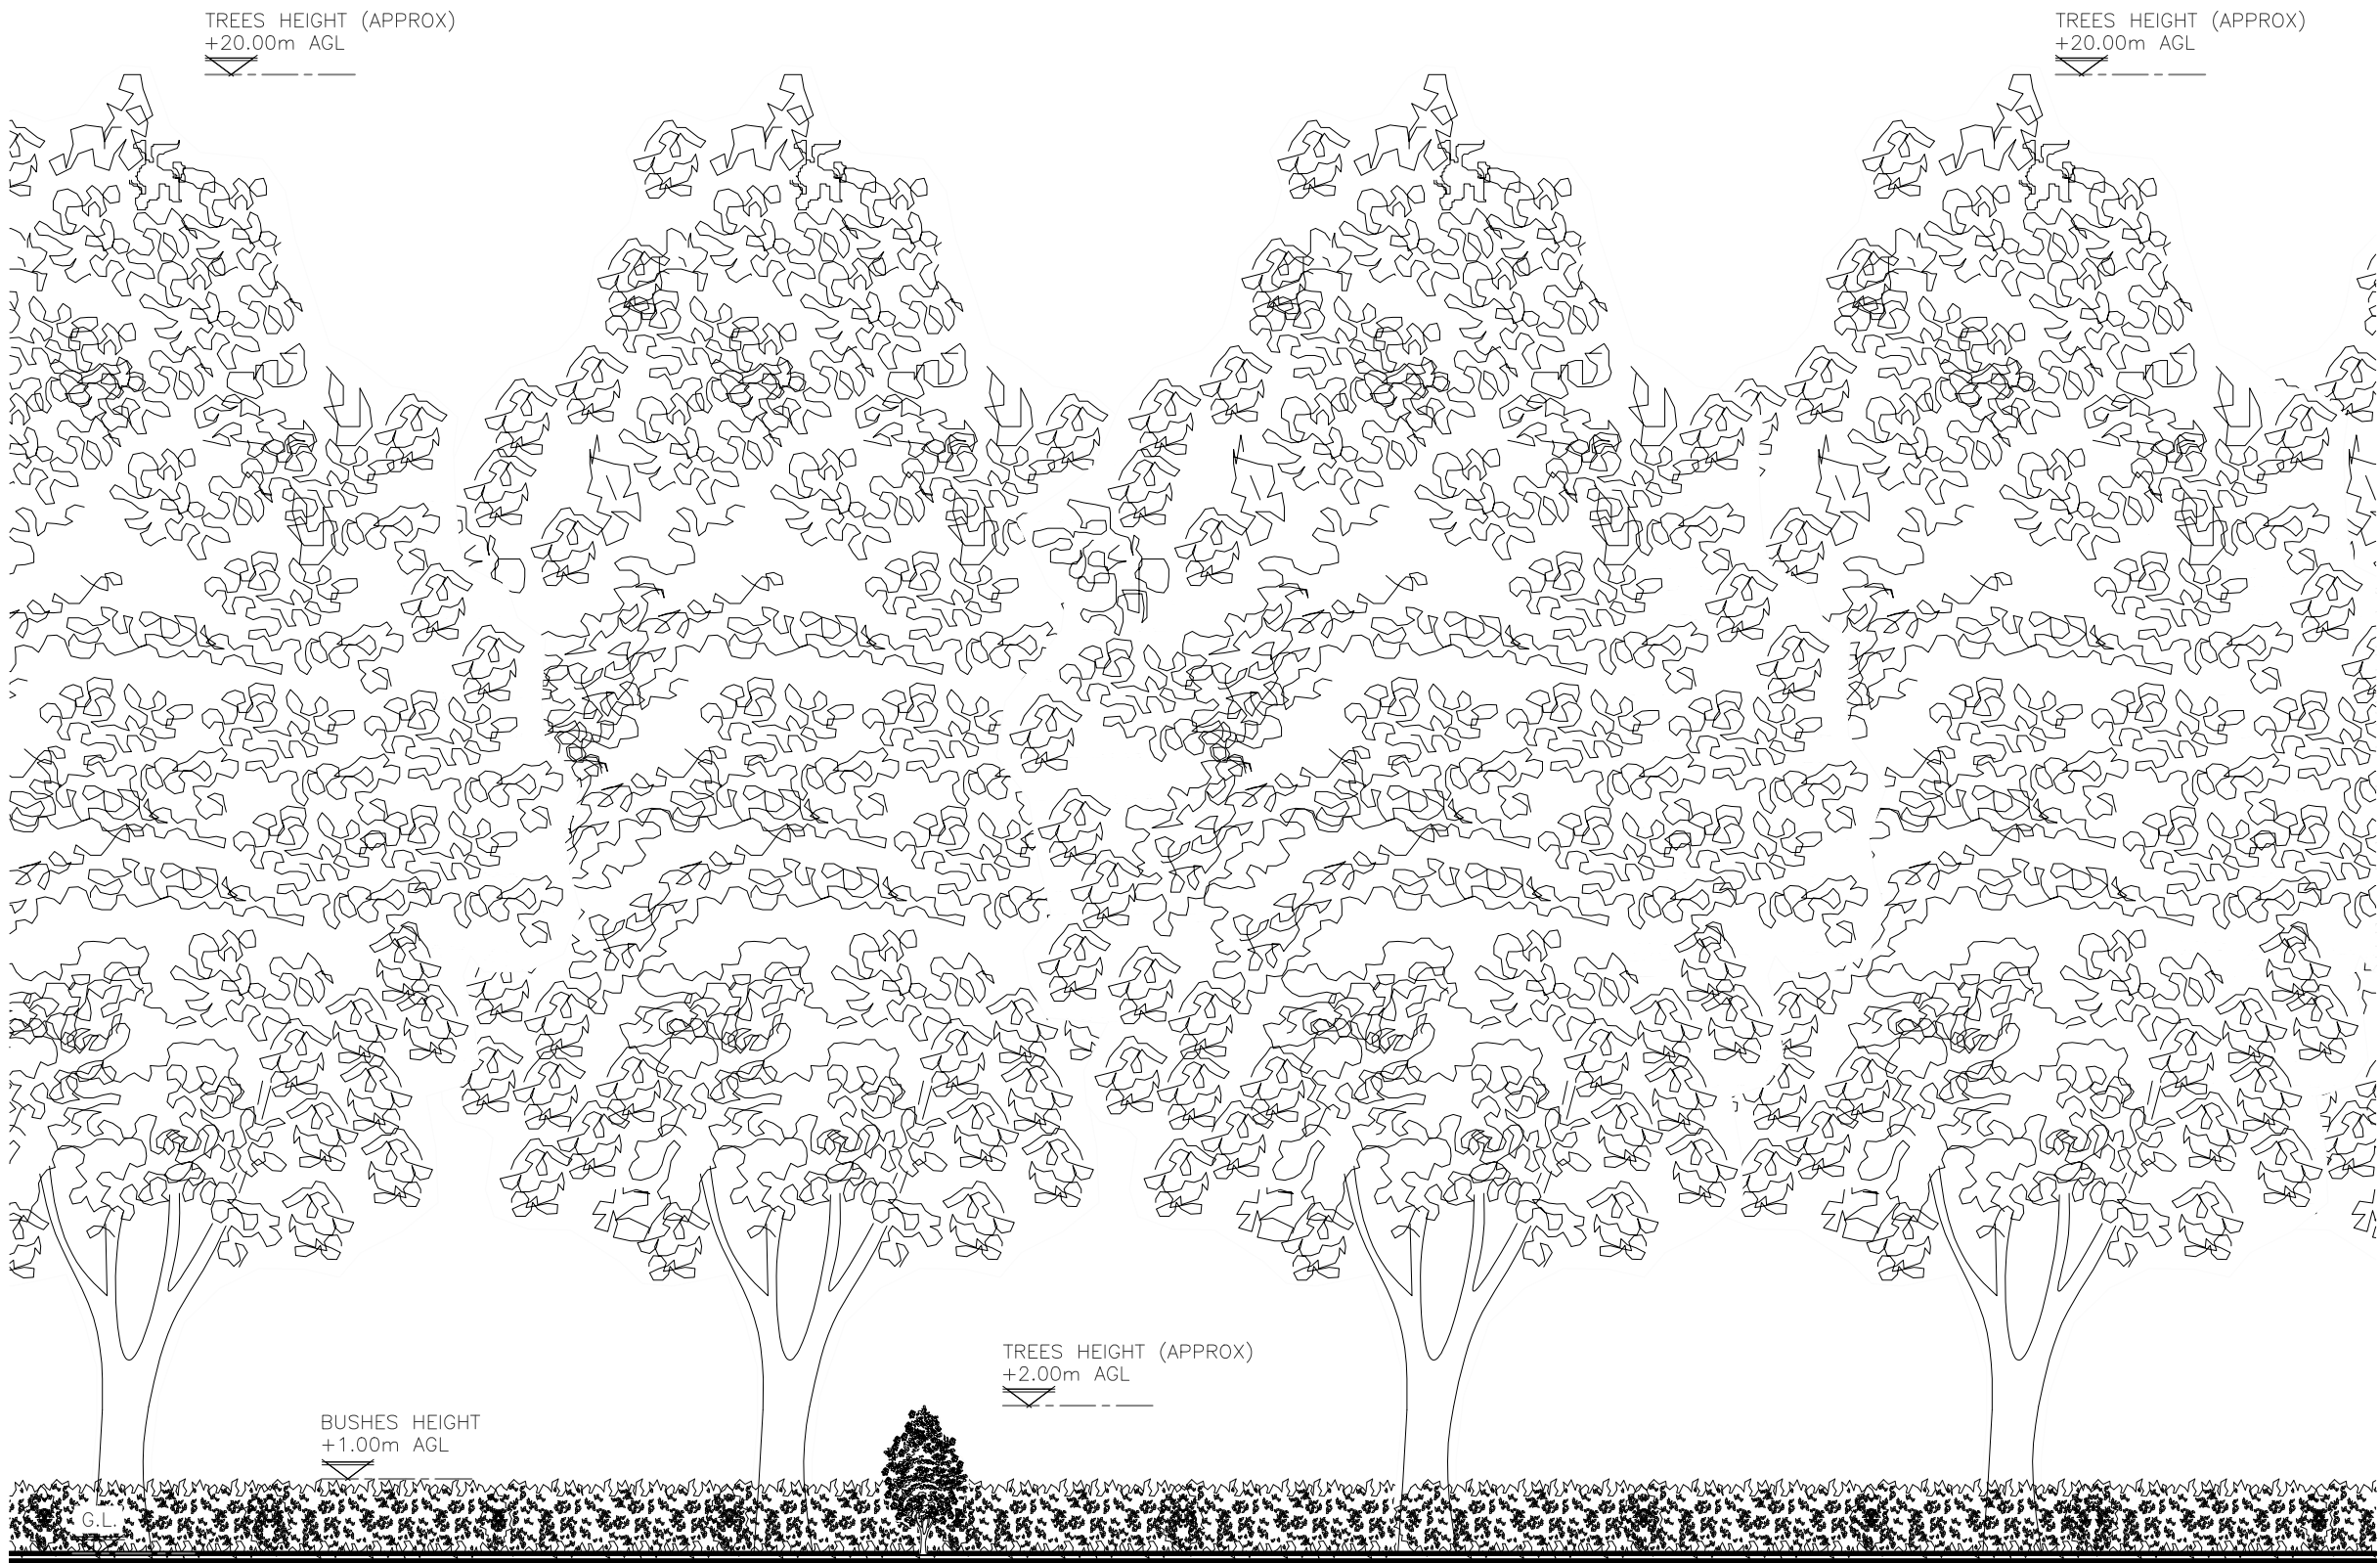

EXISTING WEST ELEVATION
(1:100)

 


ALL DIMENSIONS ARE IN mm UNLESS NOTED OTHERWISE

N.G.R E: 510154 N: 190934

NOTES:

A	Issued for Construction	MP	UP	22.02.24
REV	MODIFICATION	BY	CH	DATE

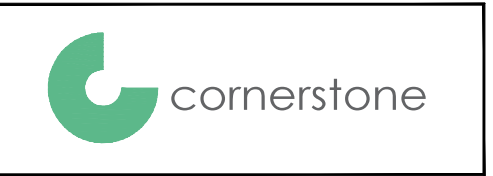

Cell Name	Opt.
NORTHWOOD WAY SW	A

Cell ID No		
CORNERSTONE	VMO2	VF
30787400		
E370599	N/A	23782_0

Site Address / Contact Details	
NORTHWOOD WAY NORTHWOOD HILLINGDON LONDON HA6 1RU	

Drawing Title:		EXISTING SITE ELEVATION	
Purpose of issue:		CONSTRUCTION	Dwg Rev: A
Drawing Number:		300	A
Surveyed By:		Original Sheet Size:	Pack Issue:
PW		A3	
Drawn:	Date:	Checked:	Date:
MP	22.02.24	UP	22.02.24