



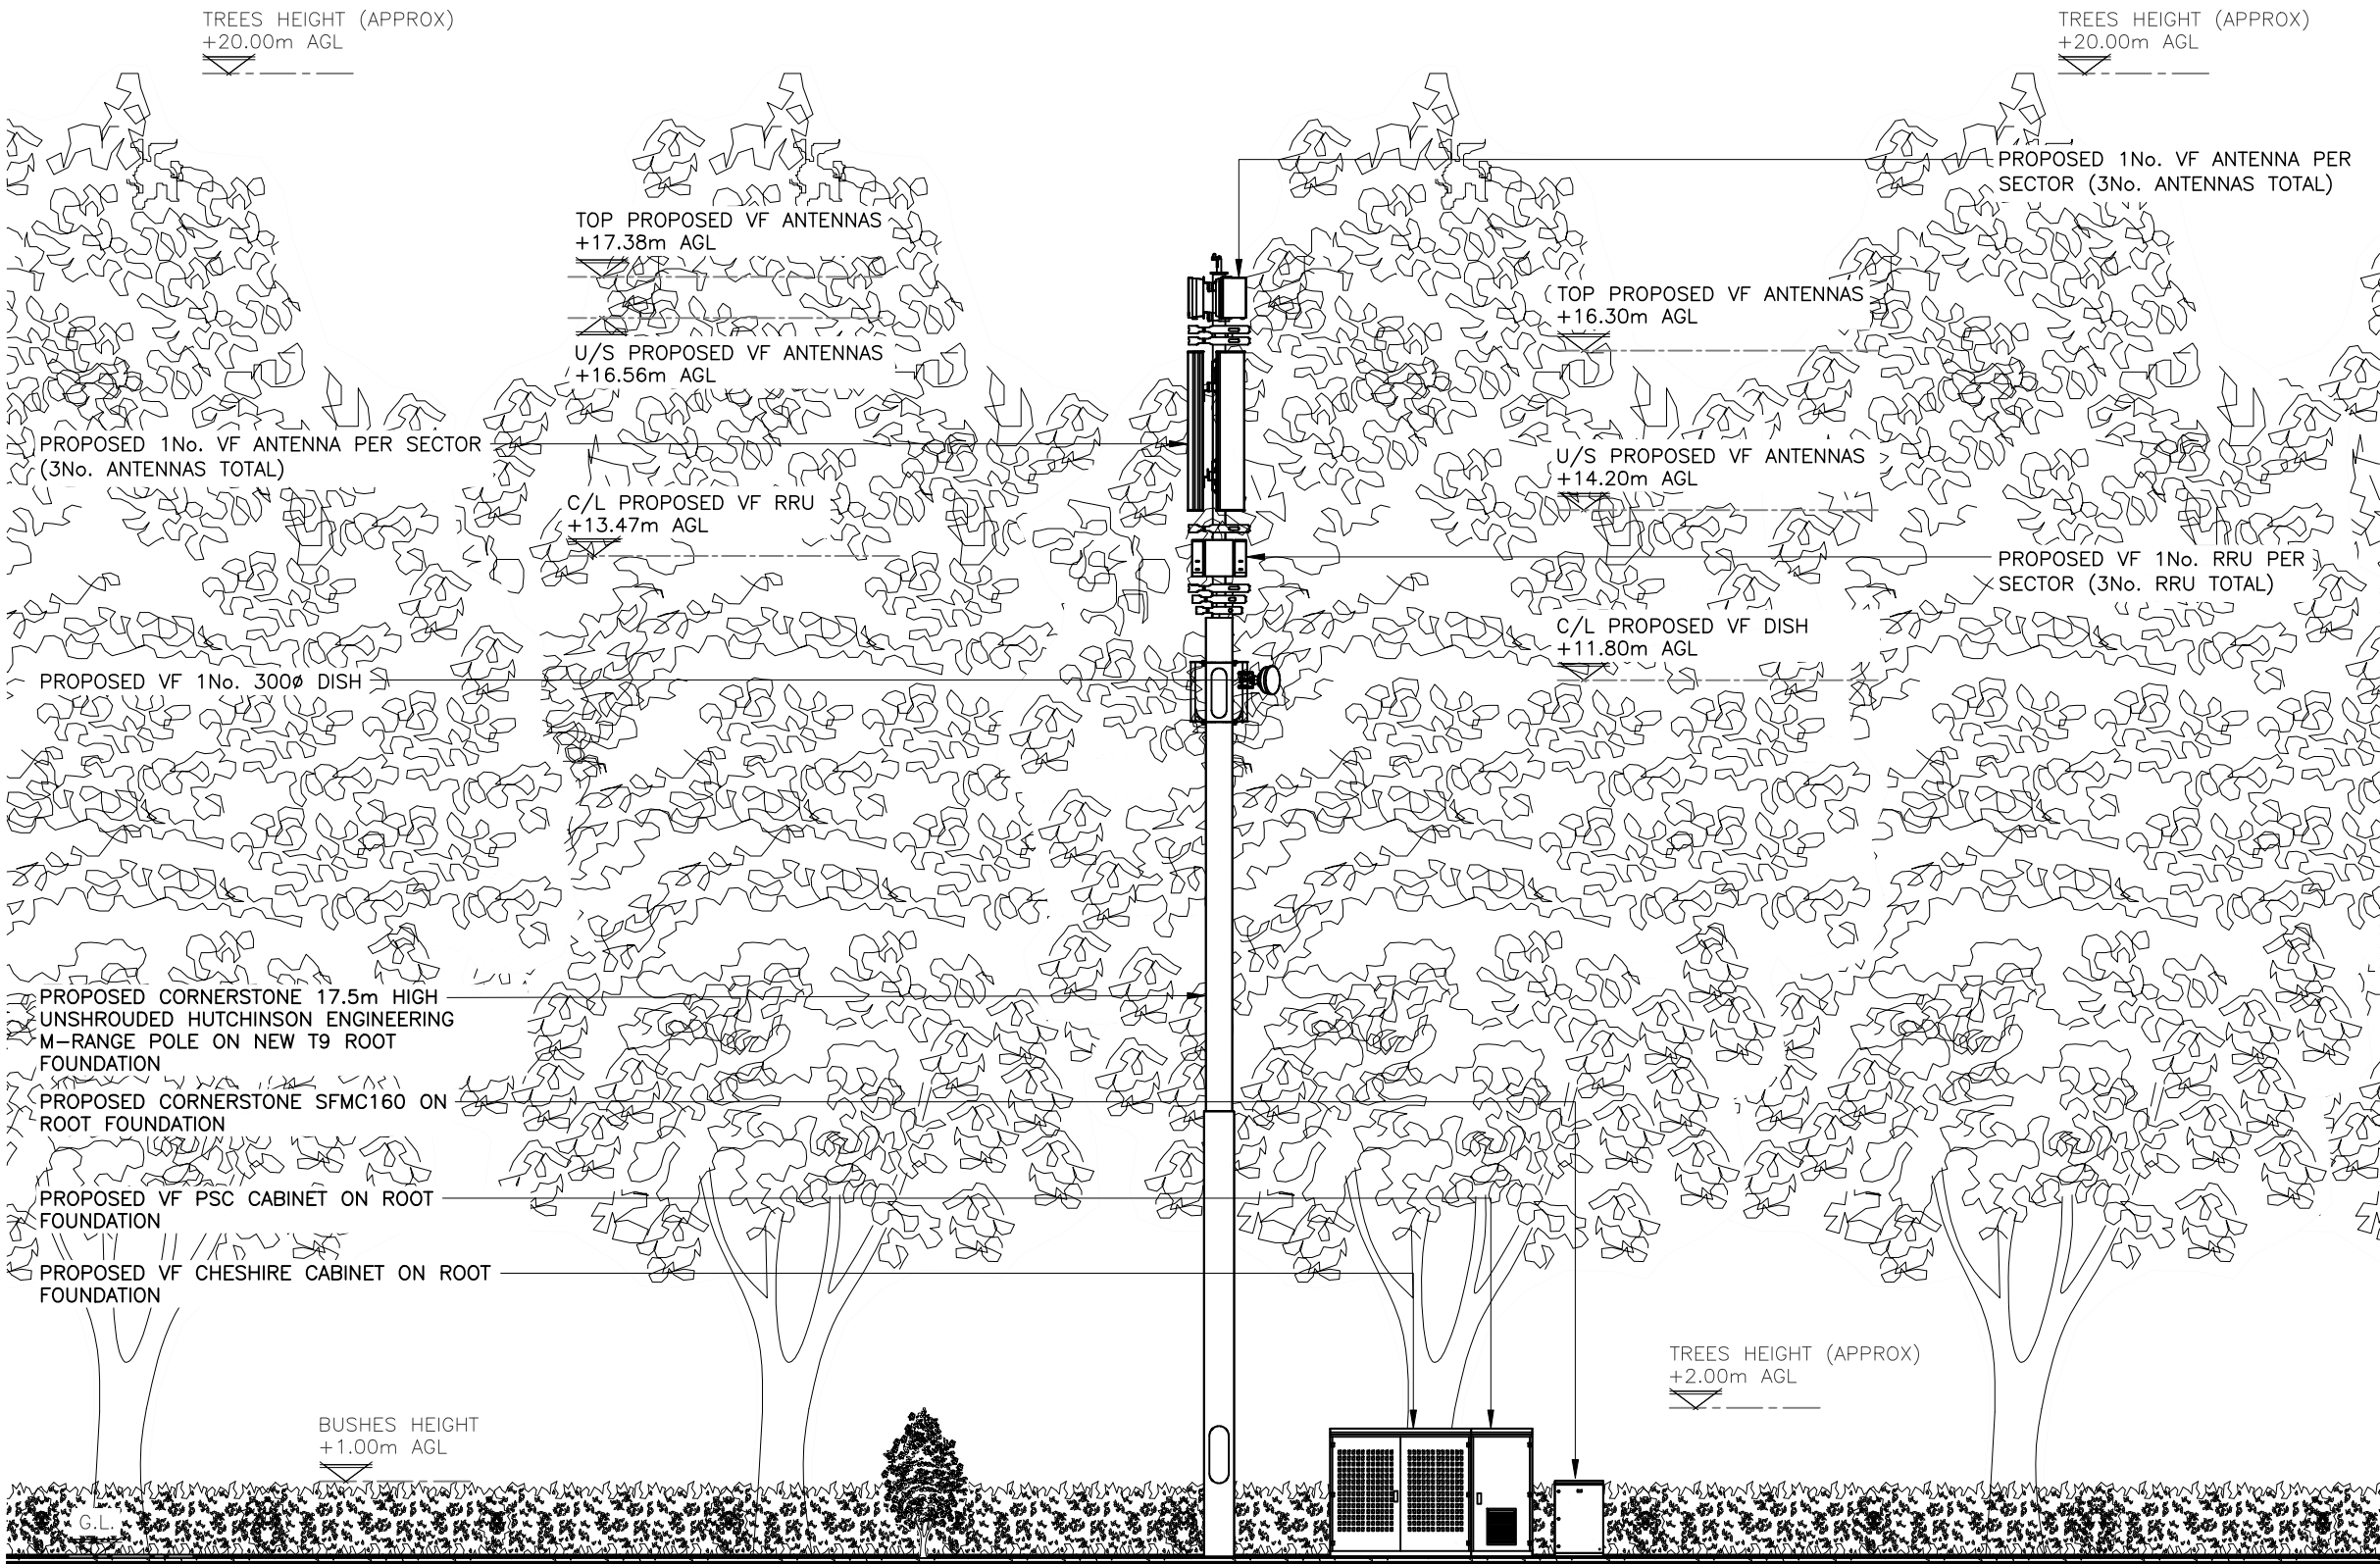

PROPOSED WEST ELEVATION
(1:100)

THE DRAWINGS COMPLY WITH VF STANDARD ICNIRP GUIDELINES UNDER CONFIGURATION VU7F.
DESIGNED IN ACCORDANCE WITH CORNERSTONE DOCUMENTS: SDN0009 "ICNIRP COMPLIANCE SUMMARY (V6)"

 

ALL DIMENSIONS ARE IN mm UNLESS NOTED OTHERWISE

N.G.R | E: 510154 N: 190934

NOTES:

A	Issued for Construction	MP	UP	22.02.24
REV	MODIFICATION	BY	CH	DATE



Cell Name	Opt.
NORTHWOOD WAY SW	A

Cell ID No		
CORNERSTONE	VMO2	VF
30787400		
E370599	N/A	23782_0

Site Address / Contact Details

NORTHWOOD WAY
NORTHWOOD
HILLINGDON
LONDON
HA6 1RU

Drawing Title:
PROPOSED SITE ELEVATION

Purpose of issue:	CONSTRUCTION	Dwg Rev:
		A

Drawing Number:	301	
-----------------	-----	--

Surveyed By:	Original Sheet Size:	Pack Issue:
PW	A3	

Drawn:	Date:	Checked:	Date:	
MP	22.02.24	UP	22.02.24	A