




Existing Ground Floor Plan

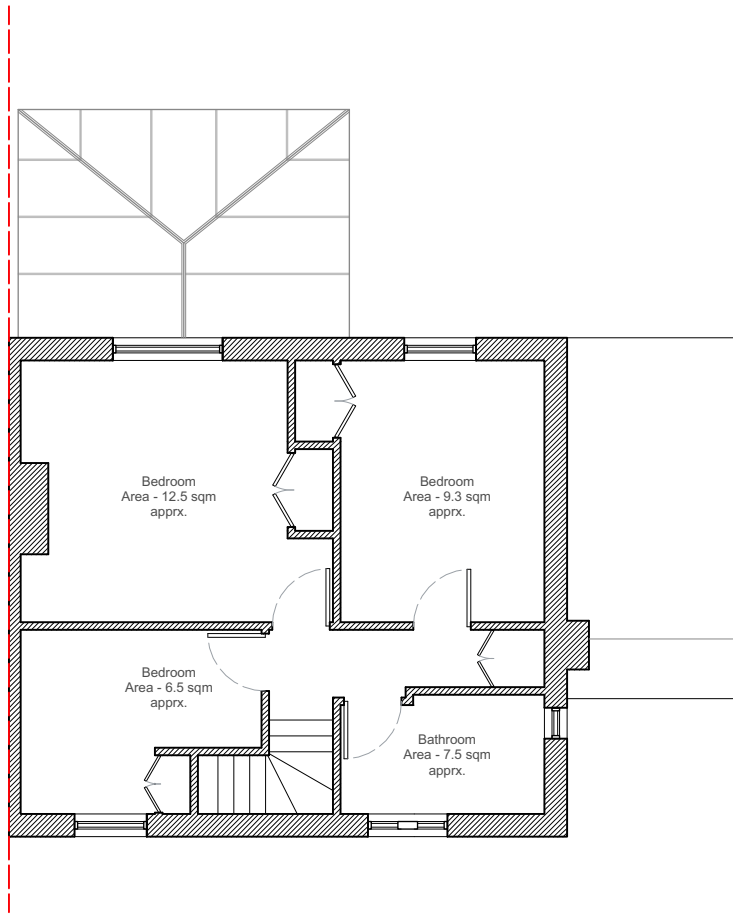


Existing First Floor Plan

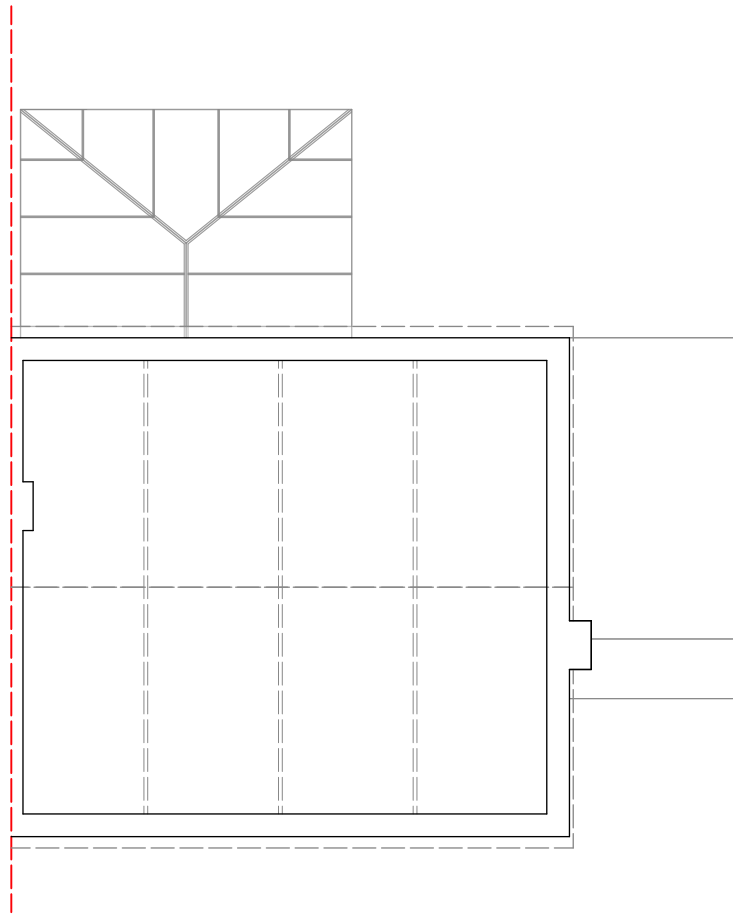


Existing Loft Plan

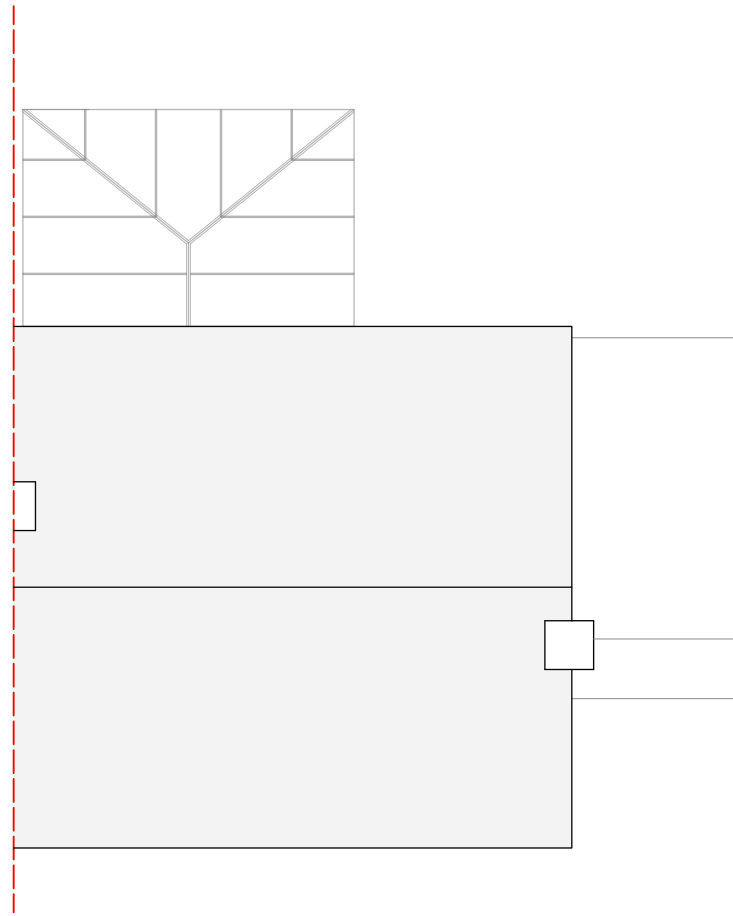


Existing Roof Plan

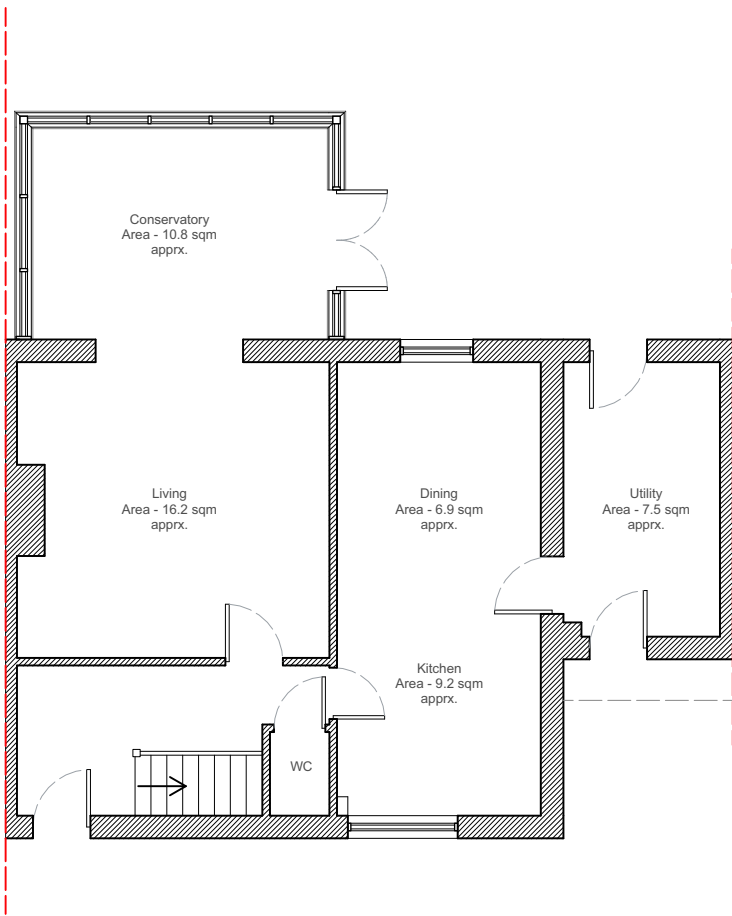


Proposed Ground Floor Plan

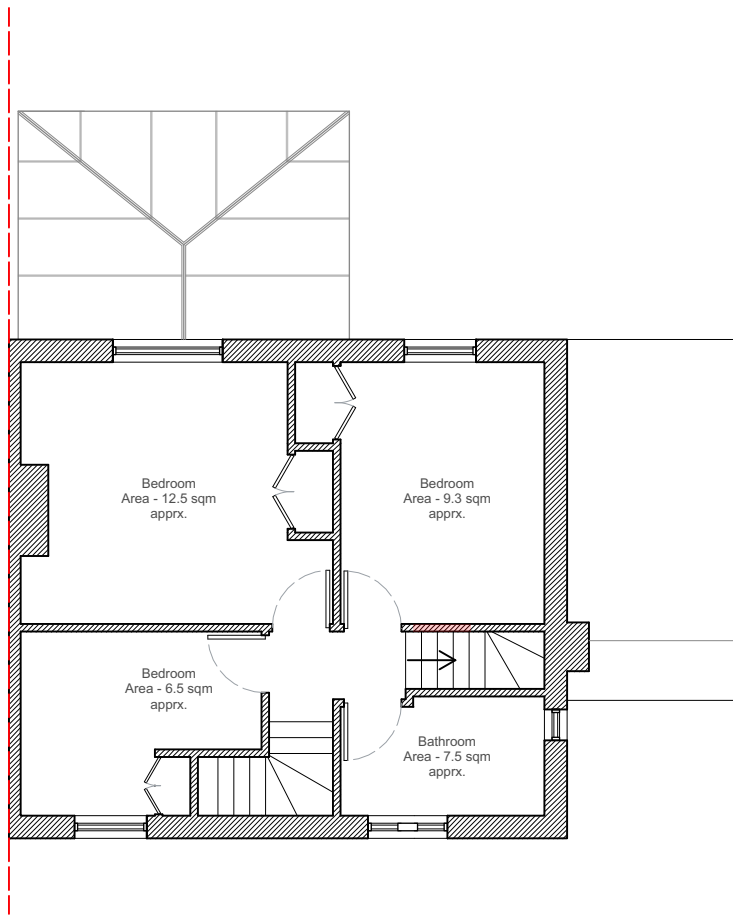

Proposed First Floor Plan

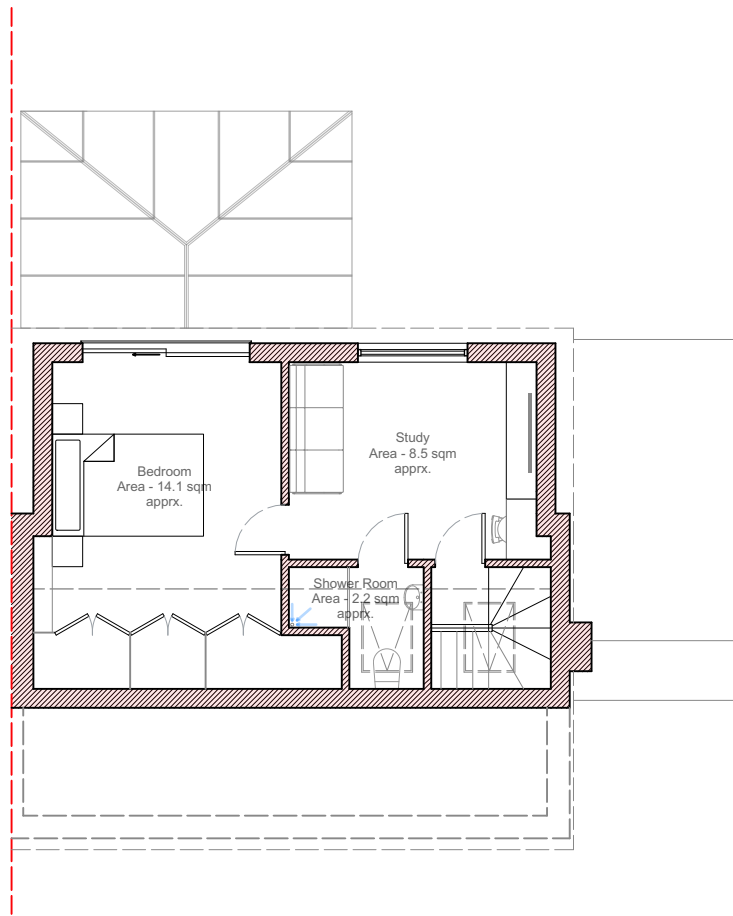

Proposed Loft Plan

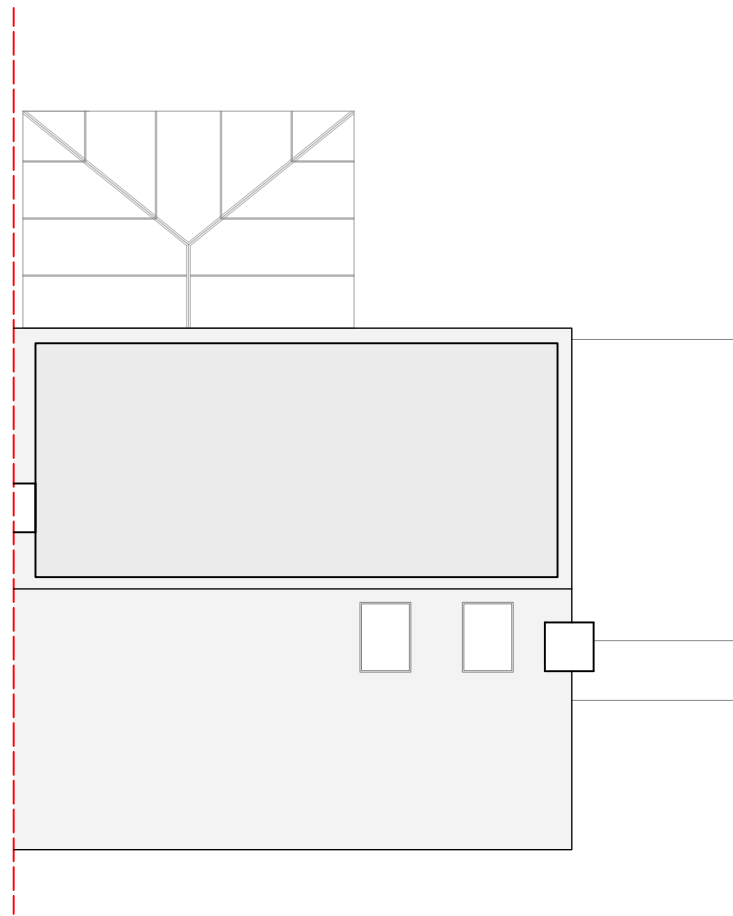

Proposed Roof Plan

Client: Mr Jasvinder Osan

Site Address: 29 Keith Park Road
UB10 0RQ

Project: Loft Conversion

Scale: 1:100 @ A2

Date: 17/03/2024

Drawing Title
Existing & Proposed Plans

Drawing: 001

Revision: 0

General Notes
Details of dimensions and levels to be checked on site by builder prior to commencement of work.
Any works commenced prior to all necessary local authority approvals are entirely to the risk of the owner and builder.

Structural details are subject to exposure of existing construction and verification by local authority surveyor prior to carrying out the affected works.

All works to be carried out in accordance with the local authority requirements.

Status	Status Key
Design	01
Planning	02
Pre construction	03
Construction	04

02

