



Existing Front Elevation




Existing Side Elevation

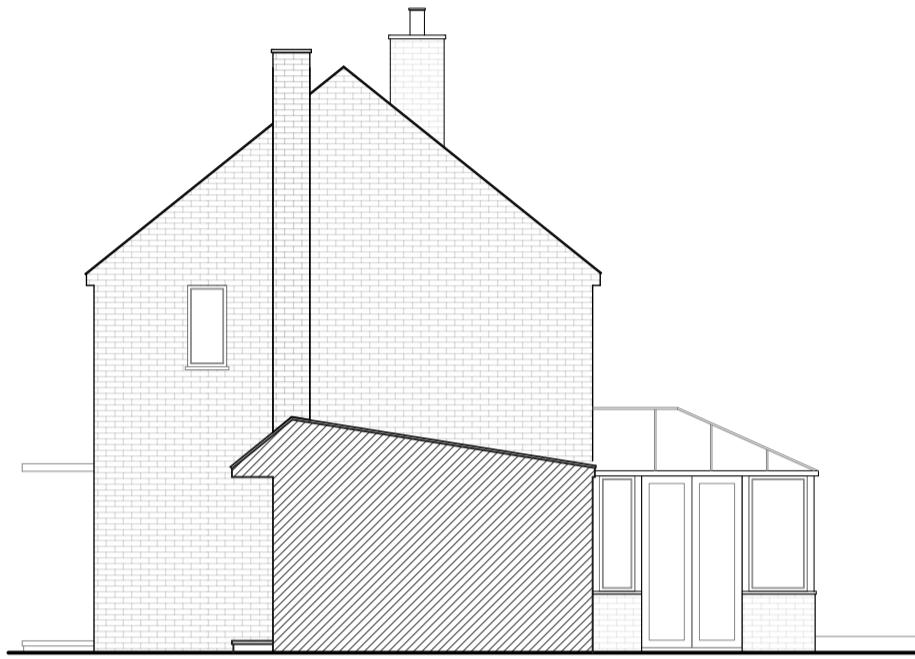

Existing Rear Elevation

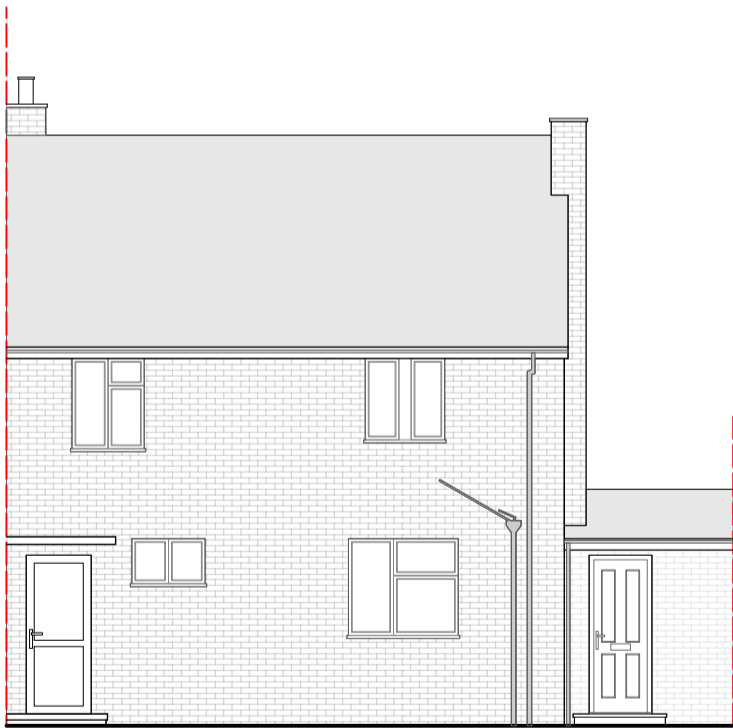

Proposed Front Elevation

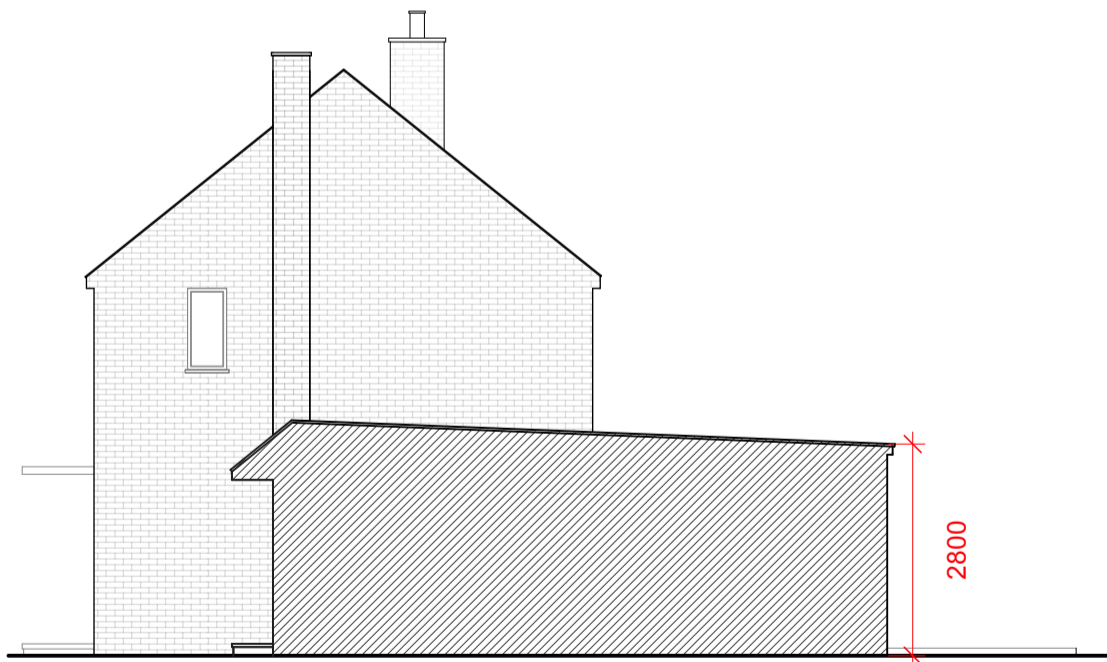

Proposed Side Elevation



Proposed Rear Elevation

Client: Mr Jasvinder Osan

Site Address: 29 Keith Park Road
UB10 0RQ

Project: Single Storey Extension

Scale: 1:100 @ A2

Date: 26/03/2025

Drawing Title
Existing & Proposed Elevations

Drawing: 002

Revision: 0

General Notes

Details of dimensions and levels to be checked on site by builder prior to commencement of work.

Any works commenced prior to all necessary local authority approvals are entirely to the risk of the owner and builder.

Structural details are subject to exposure of existing construction and verification by local authority surveyor prior to carrying out the affected works.

All works to be carried out in accordance with the local authority requirements.

Status	Status Key
02	Design 01 Planning 02 Pre construction 03 Construction 04

