



GROUND FLOOR

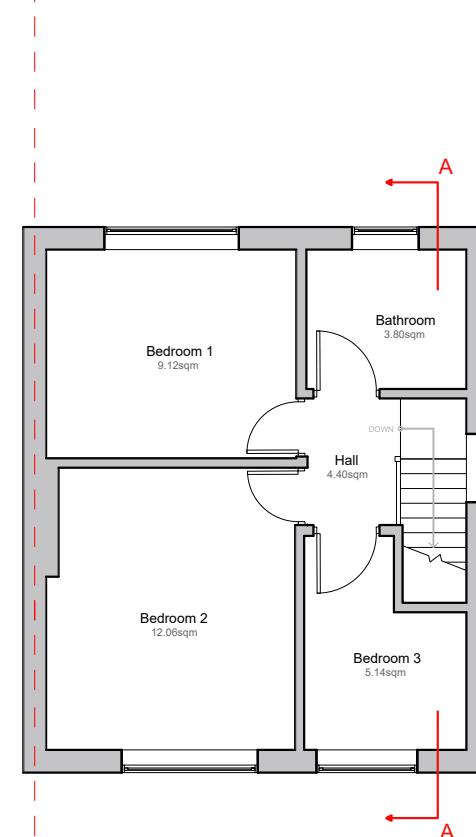

FIRST FLOOR

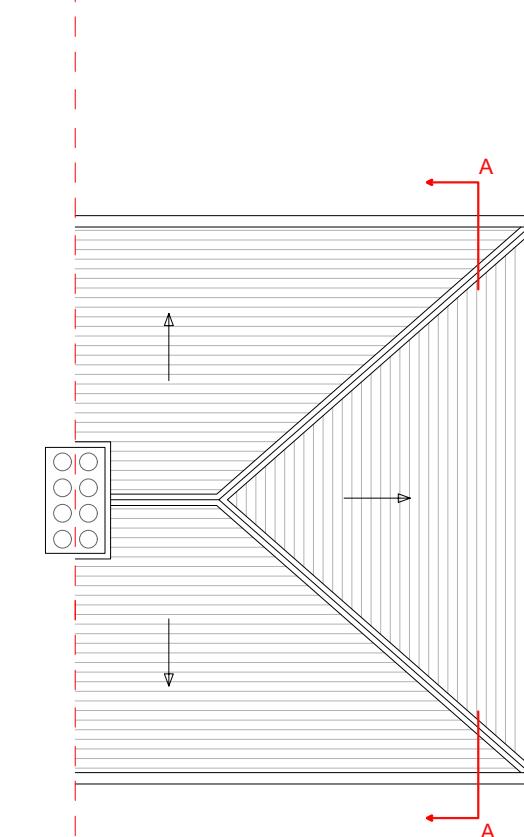

ROOF PLAN

Revision	Revision Date




Revision	Revision Date

ADDRESS

50 Commonwealth Ave, Hayes UB3 2PN

0 1 2 5m

1:100@A3

 

SHEET N.

E002

DRAWING TITLE
Existing Elevations

DATE:


05/03/2024 1:100 @ A3

SCALE


Copyright in the design and this drawing is the property of Excel Planning Ltd. Reproduction in whole or in part is forbidden without written permission of Excel Planning Ltd. This drawing must be read in conjunction with all other relevant documentation and drawings.

Excel Planning Ltd accepts no liability for any expense, loss or damage of whatsoever nature and however arising from any variation which has not been referred to them and their approval obtained.

Do not scale from this drawing, only figured dimensions are to be used. All dimensions to be cross-checked on-site prior to manufacture and construction. Any discrepancies to be reported to Excel Planning Ltd immediately.

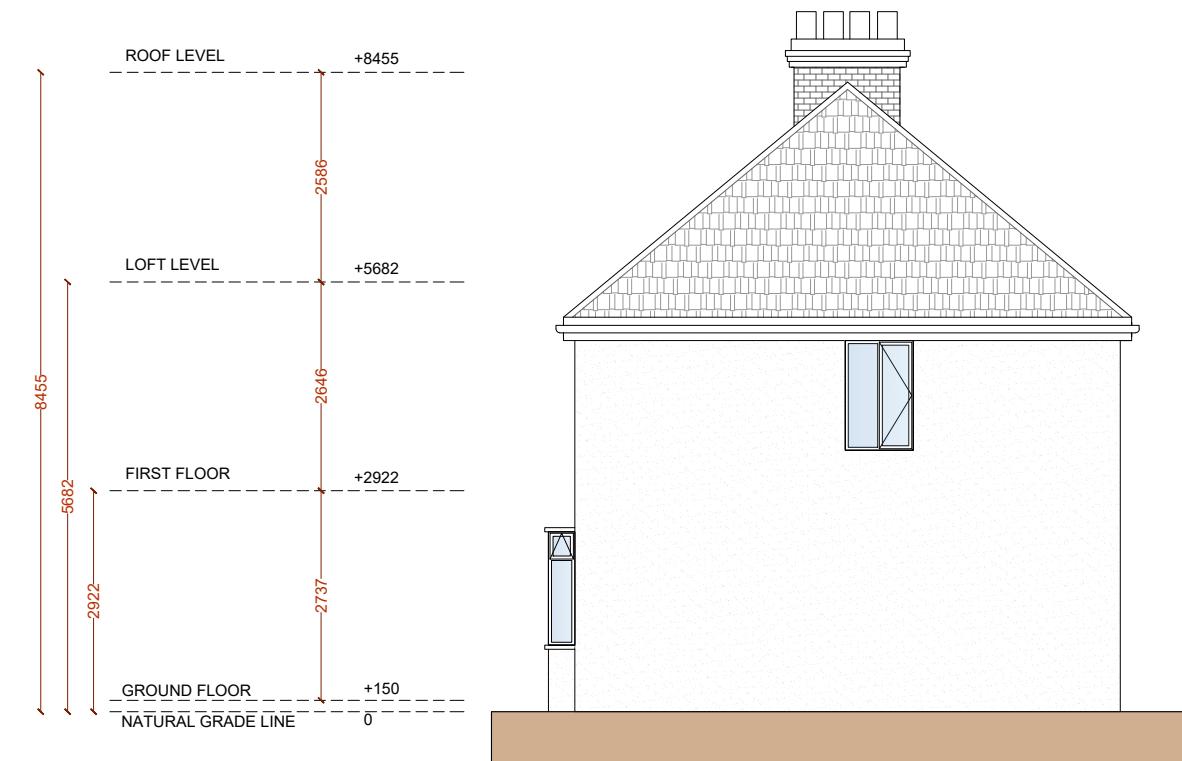


NORTH ELEVATION (LEFT ELEVATION)

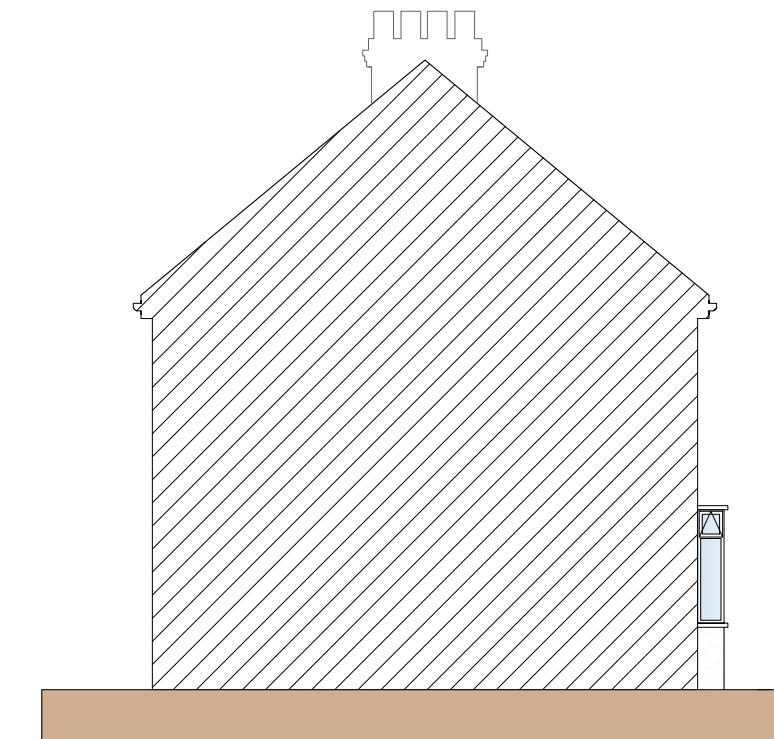

SOUTH ELEVATION (RIGHT ELEVATION)

Revision	Revision Date

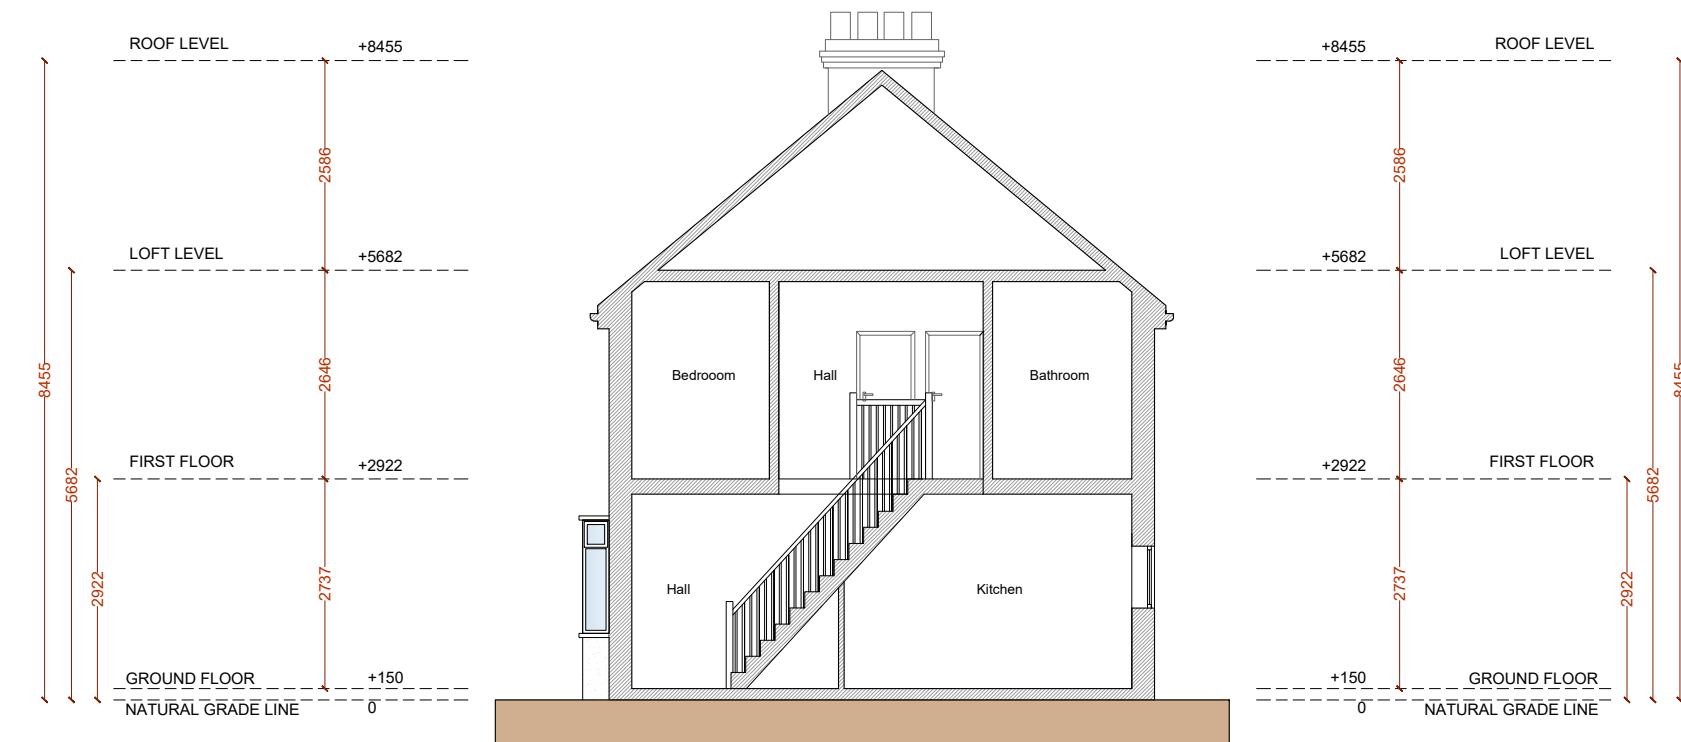


Revision	Revision Date

ADDRESS

50 Commonwealth Ave, Hayes UB3 2PN

0 1 2 5m

1:100@A3

 

SHEET N.
E004

DRAWING TITLE
Existing Section

DATE: 05/03/2024 SCALE: 1:100 @ A3

Copyright in the design and this drawing is the property of Excel Planning Ltd. Reproduction in whole or in part is forbidden without written permission of Excel Planning Ltd. This drawing must be read in conjunction with all other relevant documentation and drawings.

Excel Planning Ltd accepts no liability for any expense, loss or damage of whatsoever nature and however arising from any variation which has not been referred to them and their approval obtained.

Do not scale from this drawing, only figured dimensions are to be used. All dimensions to be cross-checked on-site prior to manufacture and construction. Any discrepancies to be reported to Excel Planning Ltd immediately.