


SCALE 1:50

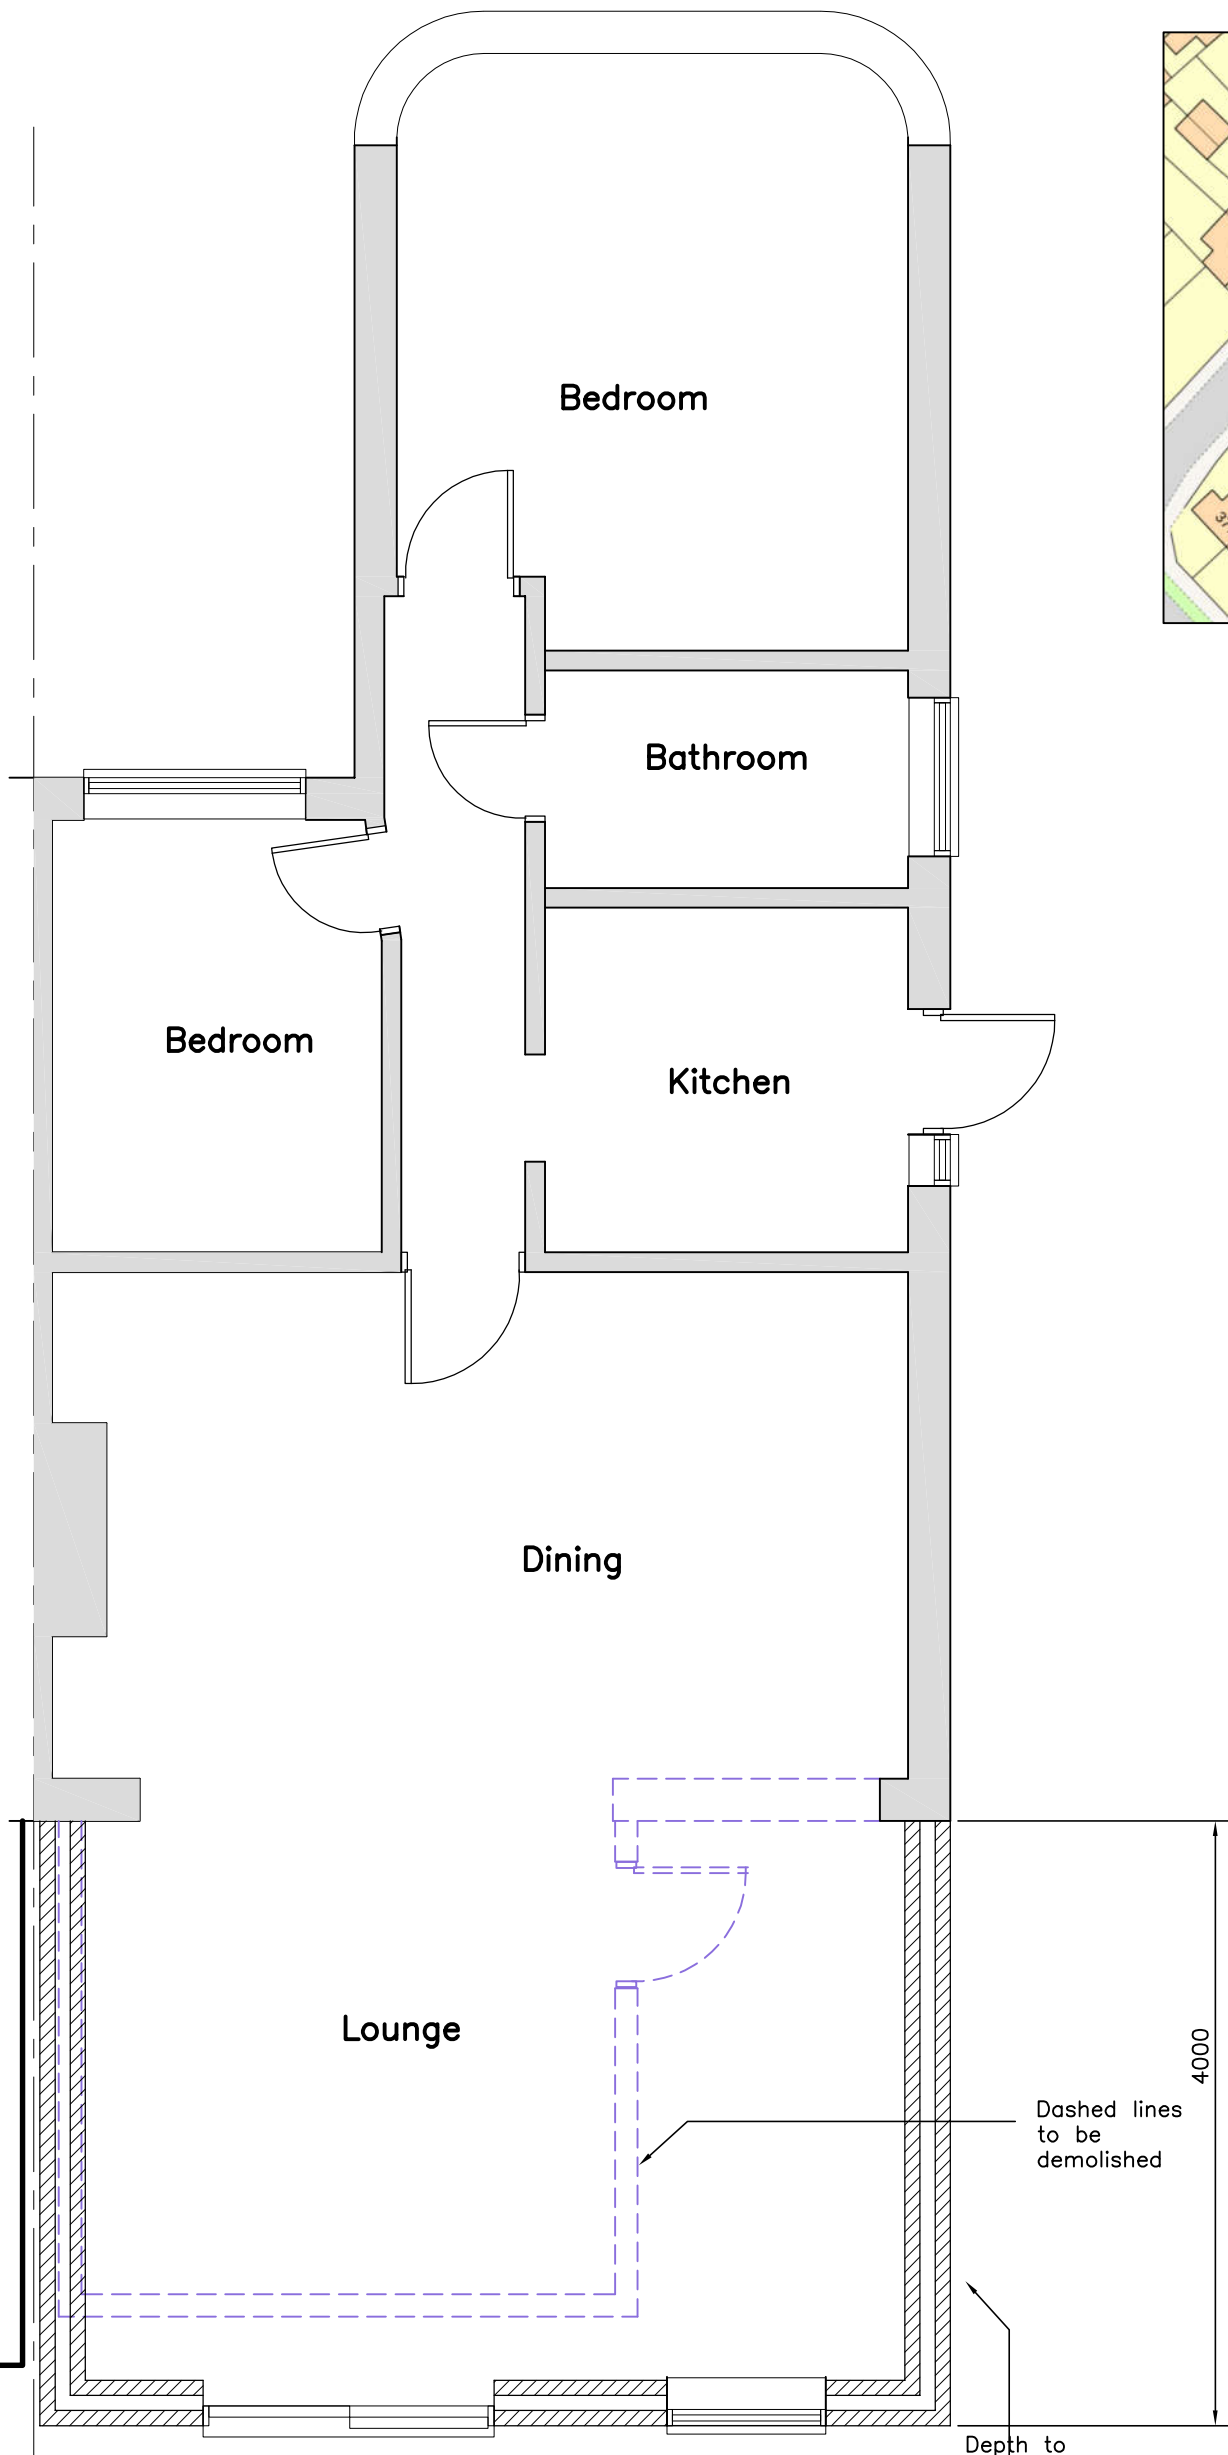

PROPOSED GROUND FLOOR PLAN



SITE LOCATION PLAN  
SCALE 1:1250

Rev	Description	Date
<div><div></div><div><div>KDA Designs Ltd.</div><div>Architectural &amp; Structural Services</div><div><small>T:020 8909 9433 M:07739 427023</small></div><div>kevin@kdadesigns.co.uk</div><div><small>This drawing is property of Mr Kevin D'Austin. The information it contains is copyright and is not to be copied or used without prior permission.</small></div></div></div>		
Project PROPOSED SINGLE STOREY REAR EXTENSION, 8 WOODLAND AVENUE RUISLIP HA4 9RJ		
Drawing PROPOSED PLANS		
Drawn	KDA	Checked
Scale	A2@1:50	Date FEB 2024
Stage	Drg. No. 8WA/P01	Rev