
 


Site plan 1-200

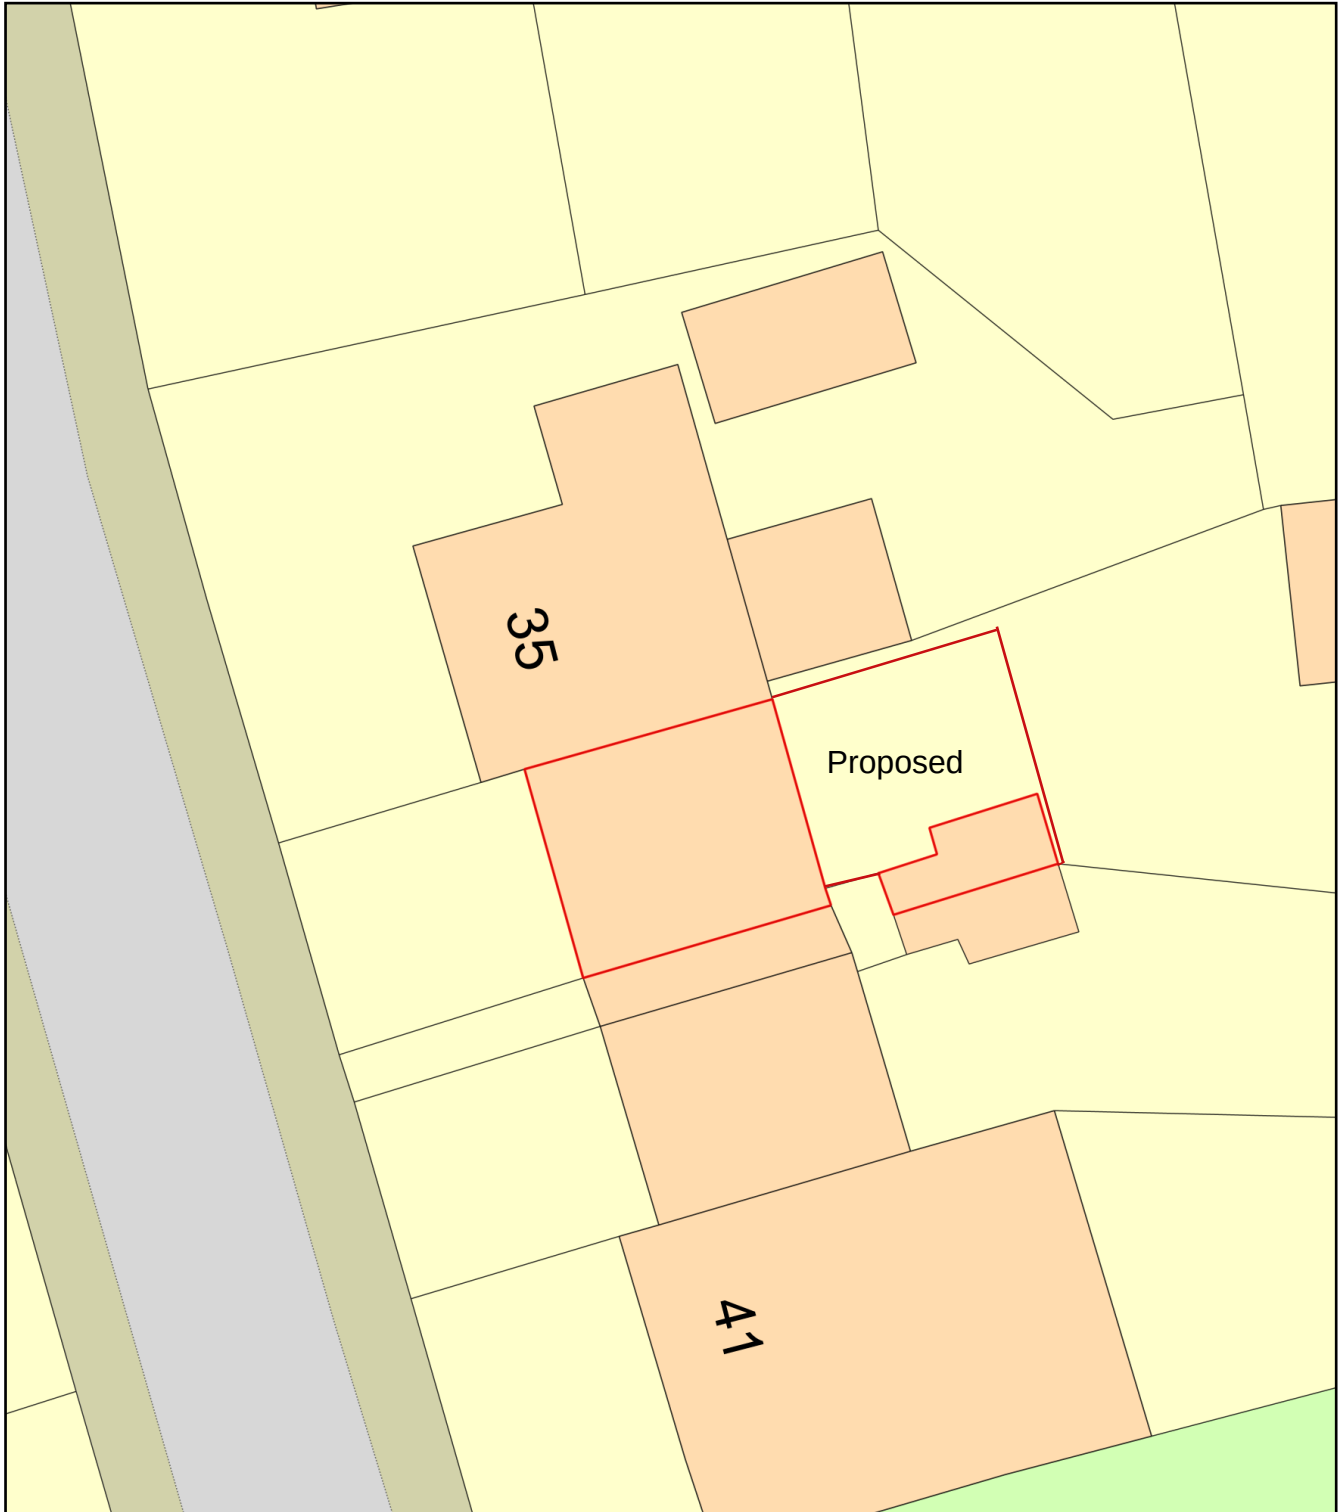

Plan Produced for: 37 Dawley Ave UB8 3BX

Date Produced: 20 Mar 2024

Plan Reference Number: TQRQM24080133535316

Scale: 1:200 @ A4