




PROPOSED REAR ELEVATION

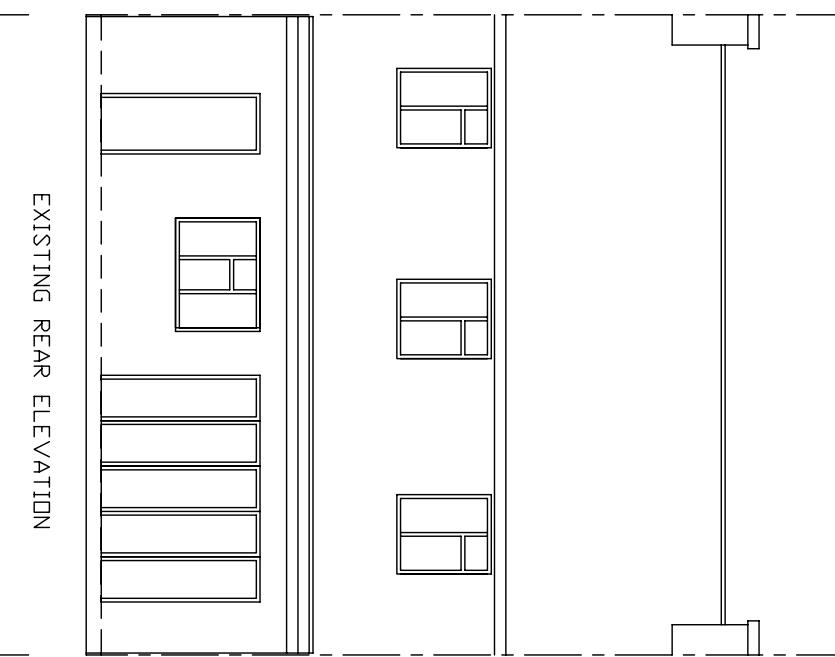


EXISTING REAR ELEVATION

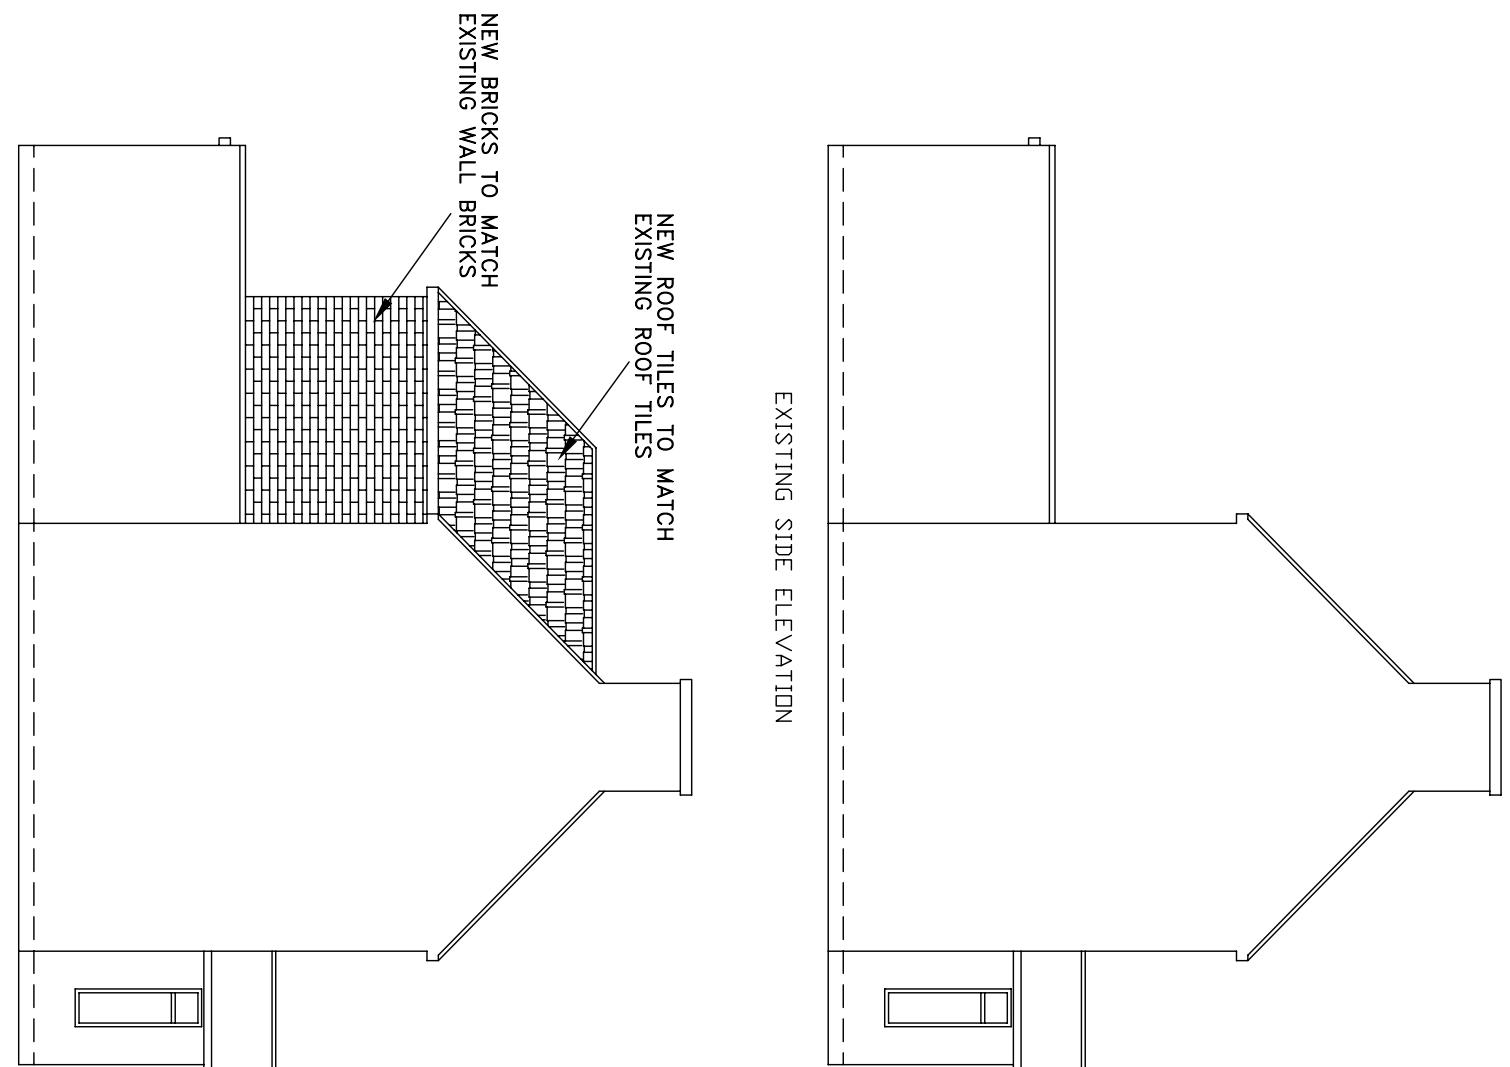

PROPOSED SIDE ELEVATION

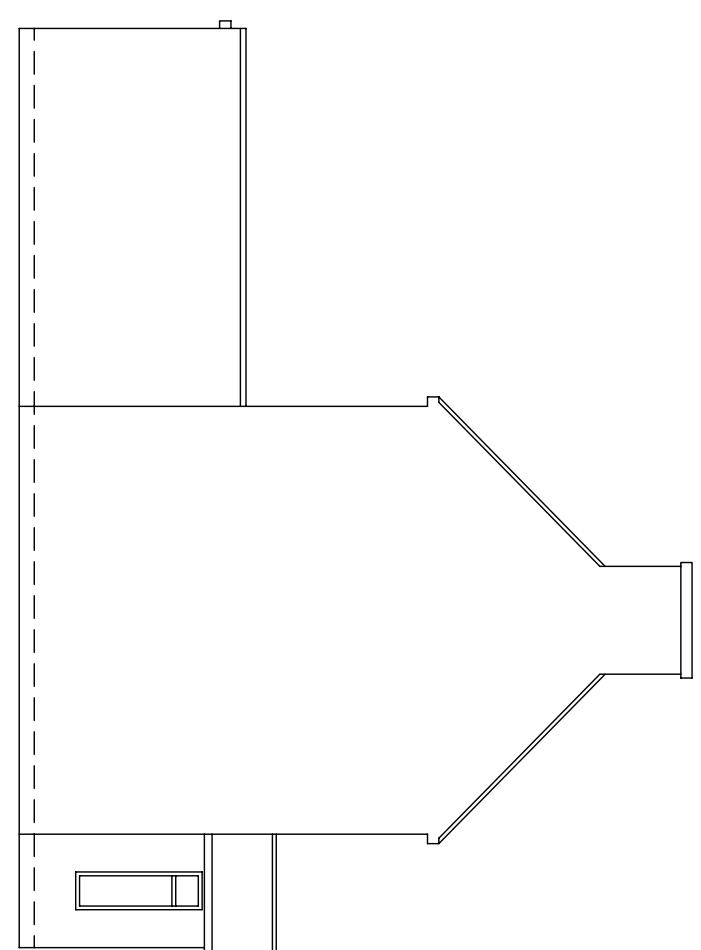

EXISTING SIDE ELEVATION

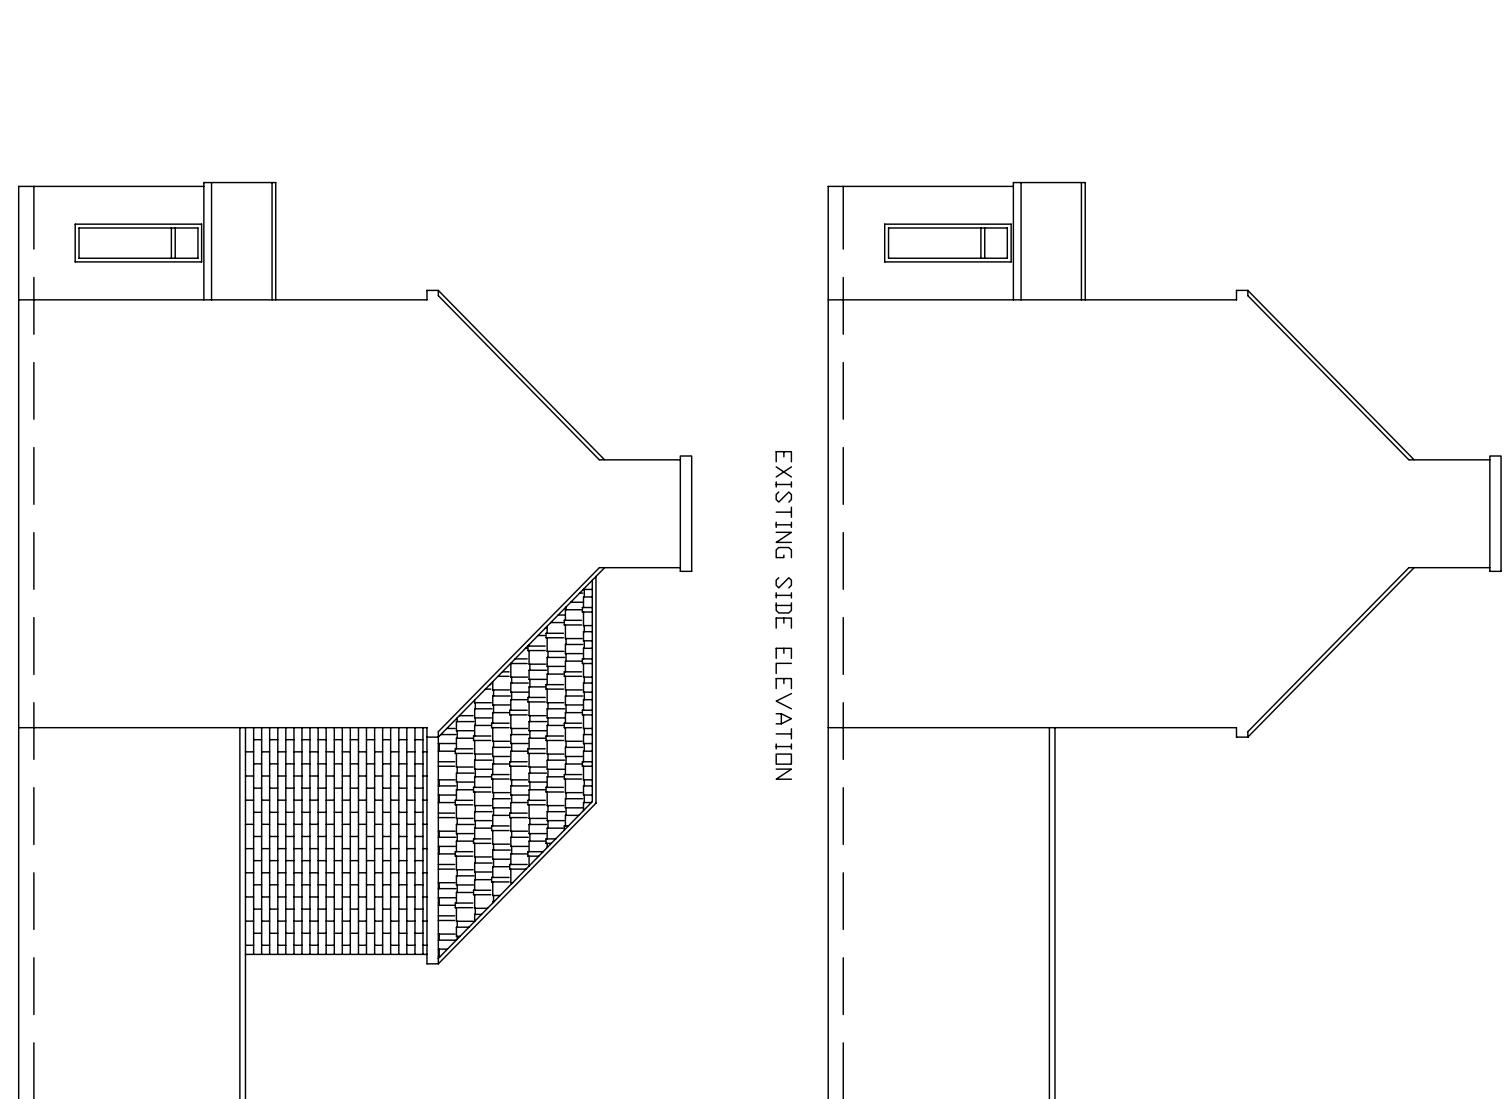

PROPOSED SIDE ELEVATION

GENERAL NOTES:
DIMENSIONS ARE TO CHECKED AND CONFIRMED
CLOSE AS POSSIBLE, TO EXISTING EXTERNAL
MATERIALS.

ALL NEW EXTERNAL MATERIALS TO MATCH, AS
CLOSE AS POSSIBLE, TO EXISTING EXTERNAL
MATERIALS.

THE CLIENT IS RESPONSIBLE FOR PARTY WALL
AGREEMENT OR ISSUES RELATING TO PARTY WALL

ALL STRUCTURAL ELEMENTS SHALL BE DESIGNED
AND SPECIFIED BY A STRUCTURAL ENGINEER

Project PROPOSED FIRST FLOOR REAR EXTENSION AT 80 KINGSWAY HAYES MIDDLESEX UB3 2TZ	Drawing No. 80/KW/02	Title ELEVATIONS	Scale 1:100@A3
			0 1 2 3 4 5 6 Scale bar 1:100