


GENERAL NOTES:

DIMENSIONS ARE TO CHECKED AND CONFIRMED BEFORE CONSTRUCTION PHASE.


ALL NEW EXTERNAL MATERIALS TO MATCH, AS CLOSE AS POSSIBLE, TO EXISTING EXTERNAL MATERIALS.

THE CLIENT IS RESPONSIBLE FOR PARTY WALL AGREEMENT OR ISSUES RELATING TO PARTY WALL


ALL STRUCTURAL ELEMENTS SHALL BE DESIGNED AND SPECIFIED BY A STRUCTURAL ENGINEER

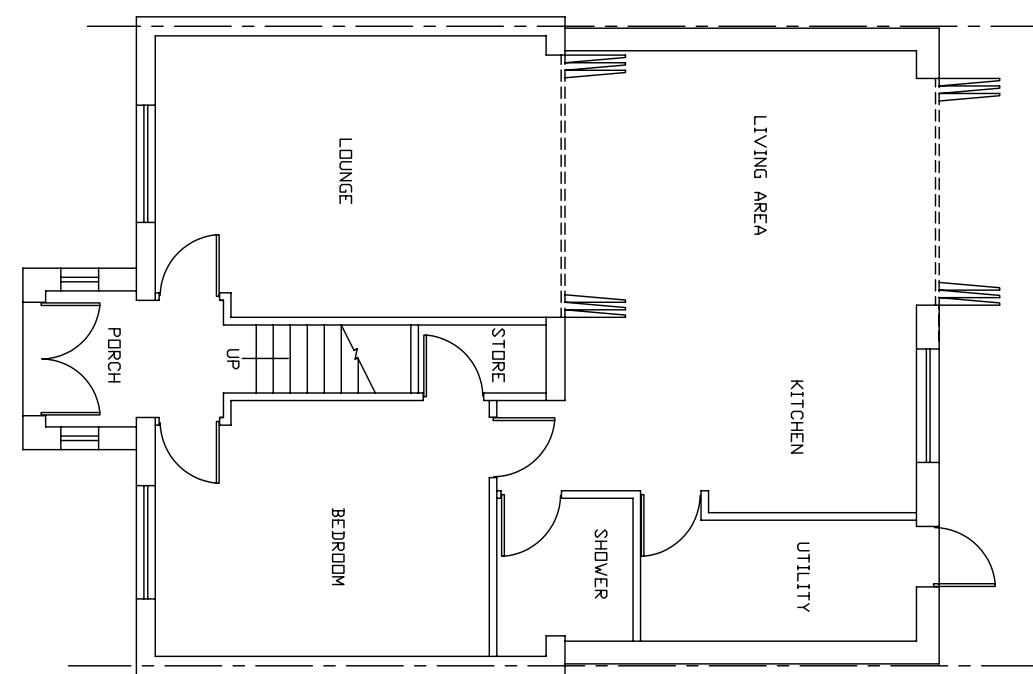


EXISTING GROUND FLOOR PLAN

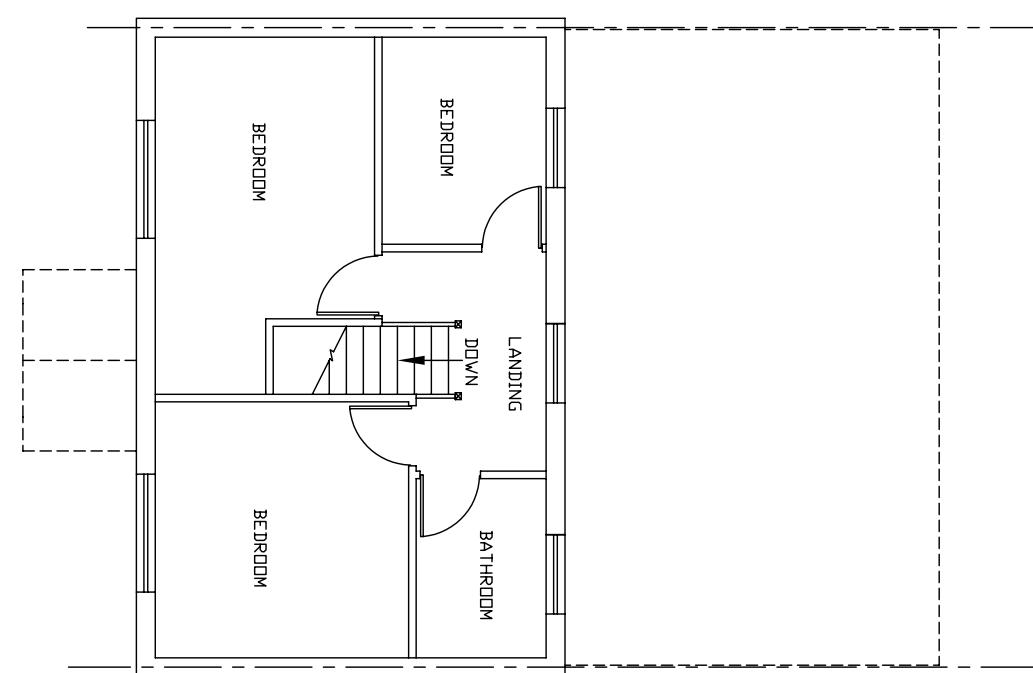

EXISTING FIRST FLOOR PLAN

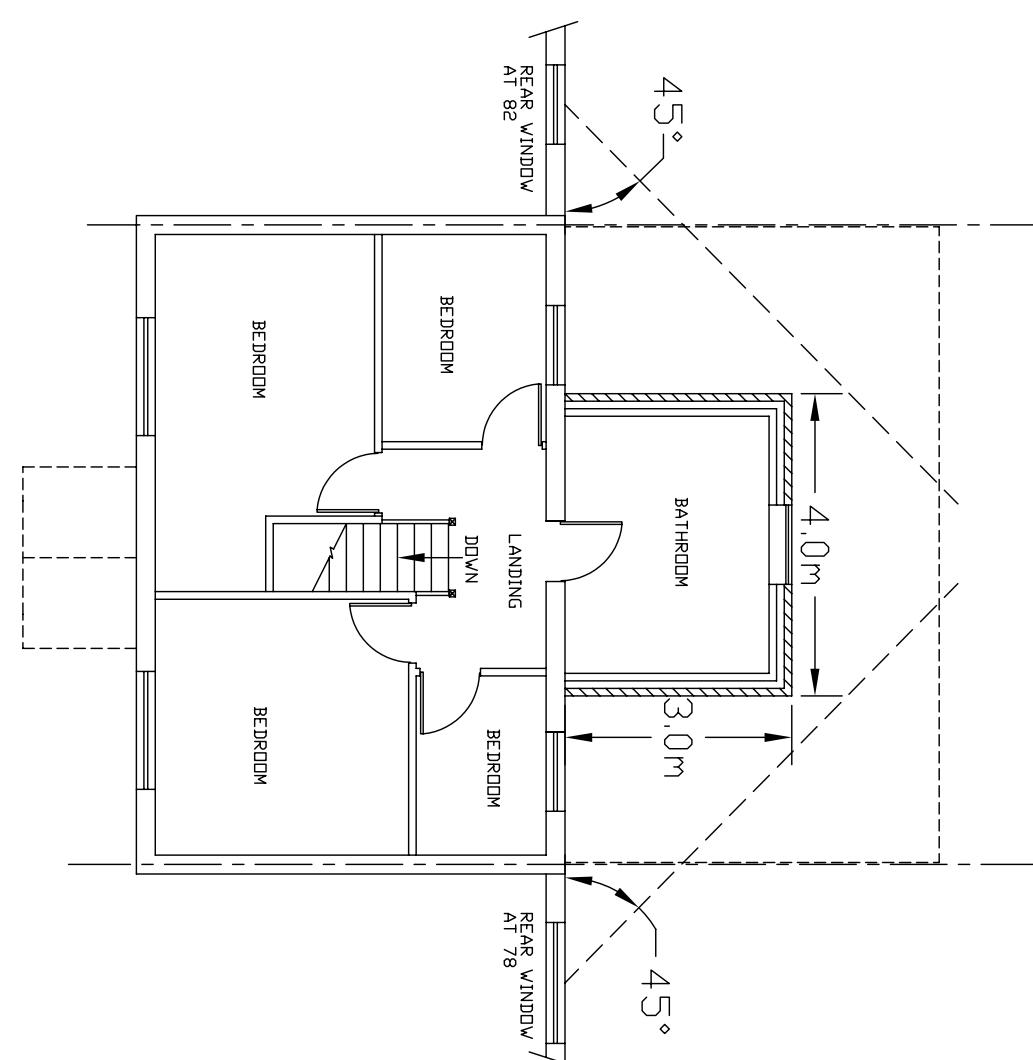

PROPOSED FIRST FLOOR PLAN

 

Project PROPOSED FIRST FLOOR REAR EXTENSION AT 80 KINGSWAY HAYES MIDDLESEX UB3 2TZ	Drawing No. 80/KW/01	Title FLOOR PLANS	Scale 1:100@A3
--	-------------------------	----------------------	-------------------