

1:100 0 1 2 5 10 Meter

GENERAL NOTES:  
 1. ALL DIMENSIONS ARE IN MILLIMETER.  
 2. VERIFY ALL DIMENSIONS AND CONDITIONS BEFORE BUILDING OR  
 STARTING CONSTRUCTION. NOTIFY THE DESIGNER IMMEDIATELY OF ANY  
 DISCREPANCY OR VARIATION.  
 3. ALL WORK TO COMPLY WITH CURRENT BUILDING REGULATIONS  
 AND CODES OF PRACTICE

Title:


## Existing Ground Floor Plan & Elevations

Site Address  
80 Kingsway  
Hayes  
Middlesex  
UB3 2TZ

Scale: 1:100 @A3  
Date: 13/03/2024  
Drawing No.: 2024/046 - 01  
Drawn By:  
FP

Revision Date:  
e:mail - faluckpatel@yahoo.com  
(M) +44 (0) 7871 466 254

**Faluck Patel**

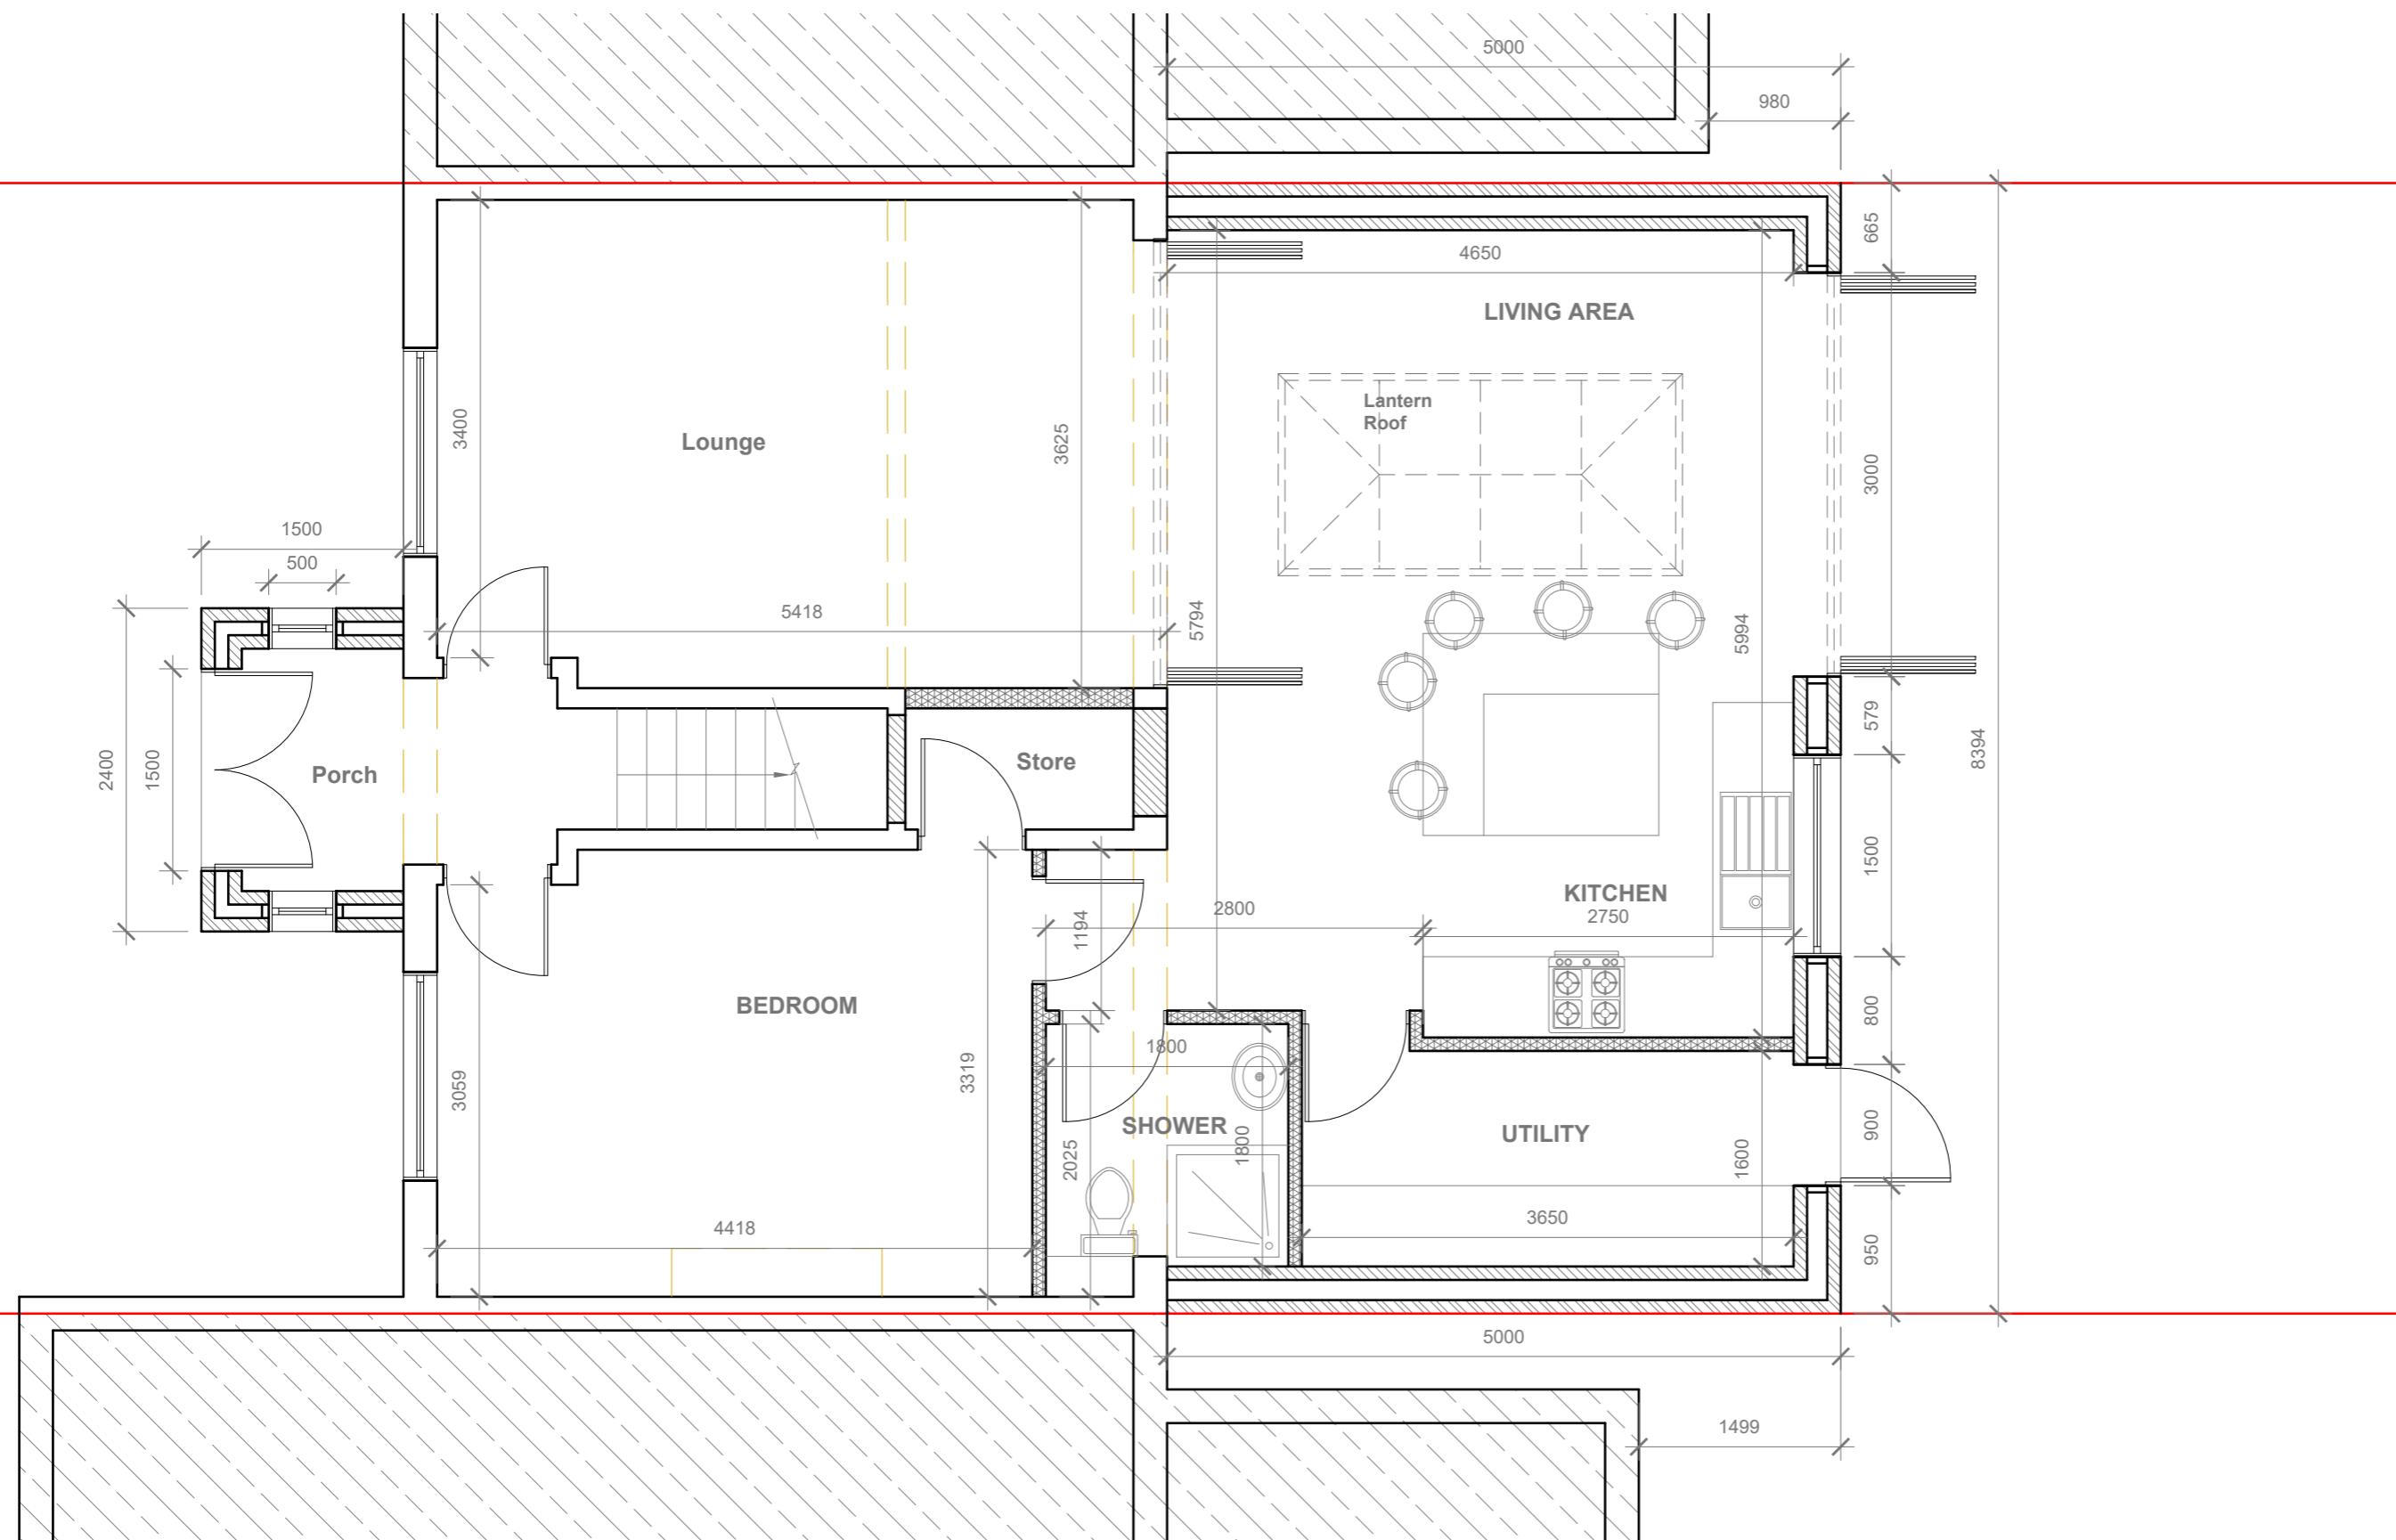

GENERAL NOTES:

1. ALL DIMENSIONS ARE IN MILLIMETER.
2. VERIFY ALL DIMENSIONS AND CONDITIONS BEFORE BUILDING OR STARTING CONSTRUCTION. NOTIFY THE DESIGNER IMMEDIATELY OF ANY DISCREPANCY OR VARIATION.
3. ALL WORK TO COMPLY WITH CURRENT BUILDING REGULATIONS AND CODES OF PRACTICE

Title:

Site Address  
80 Kingsway  
Hayes  
Middlesex  
UB3 2TZ

Scale: 1:50 @A3  
Date: 13/03/2024  
Drawing No.: 2024/046 - 02  
Drawn By: FP  
e:mail - faluckpatel@yahoo.com  
(M) +44 (0) 7871 466 254

Revision Date:  
A 01-05-2024

Faluck  
Patel


**Proposed Ground Floor Plan**

Proposed External Finish  
Materials to Match Existing  
External Finish Materials



Proposed Front Elevation

Scale 1:100

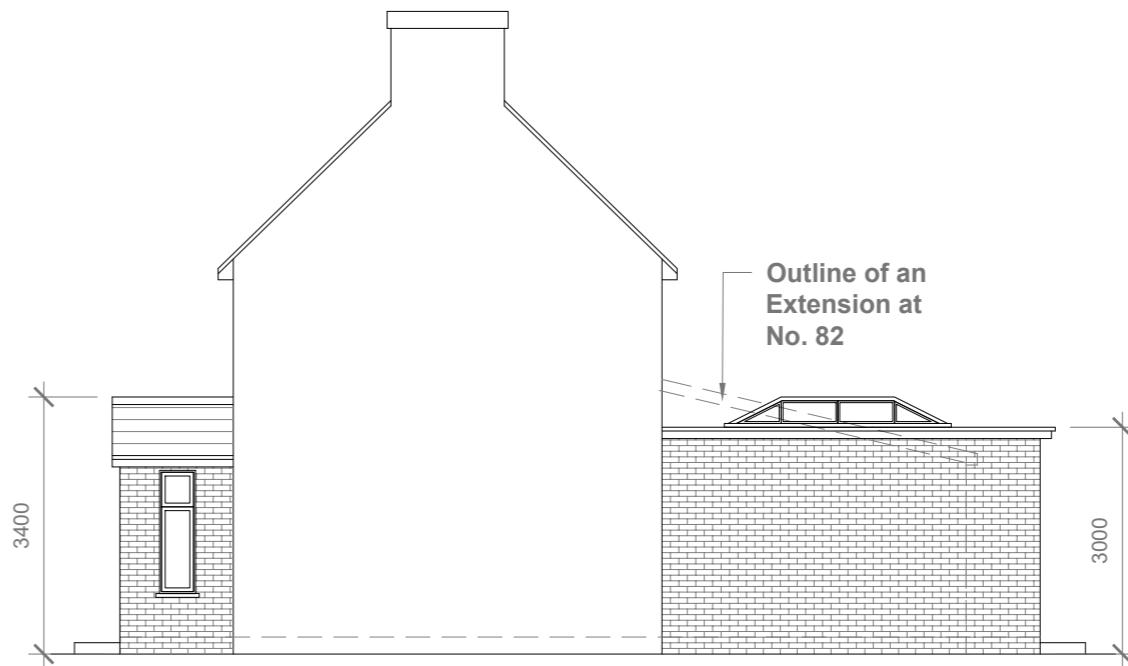


Proposed Side Elevation

Scale 1:100



Proposed Rear Elevation

Scale 1:100

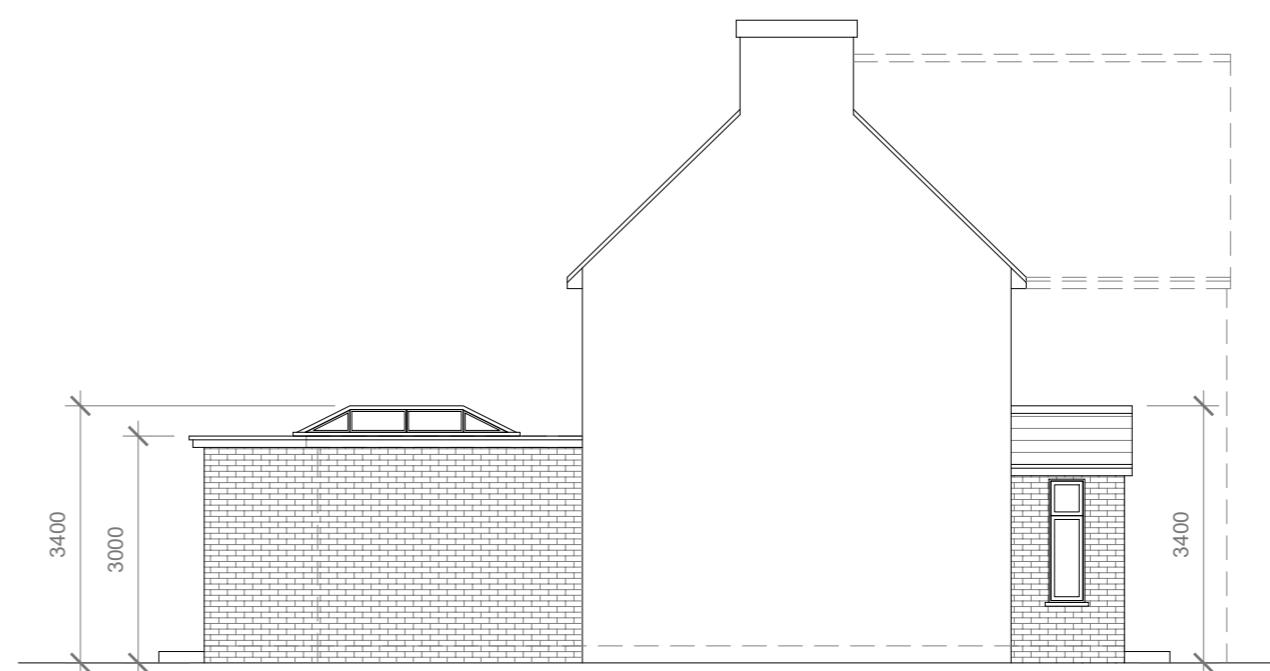

Proposed Side Elevation

Scale 1:100

GENERAL NOTES:  
1. ALL DIMENSIONS ARE IN MILLIMETER.  
2. VERIFY ALL DIMENSIONS AND CONDITIONS BEFORE BUILDING OR  
STARTING CONSTRUCTION. NOTIFY THE DESIGNER IMMEDIATELY OF ANY  
DISCREPANCY OR VARIATION.  
3. ALL WORK TO COMPLY WITH CURRENT BUILDING REGULATIONS  
AND CODES OF PRACTICE

Title: \_\_\_\_\_

## Proposed Elevations

Site Address  
80 Kingsway  
Hayes  
Middlesex  
UB3 2TZ

Scale: 1:100 @A3  
Date: 13/03/2024  
Drawing No.: 2024/046 - 03  
Drawn By:  
FP

Revision Date:  
A 01-05-2024  
e:mail -  
faluckpatel@yahoo.com  
(M) +44 (0) 7871 466 254

10 Meter  
5  
2  
1  
0  
1:100

**Faluck Patel**