




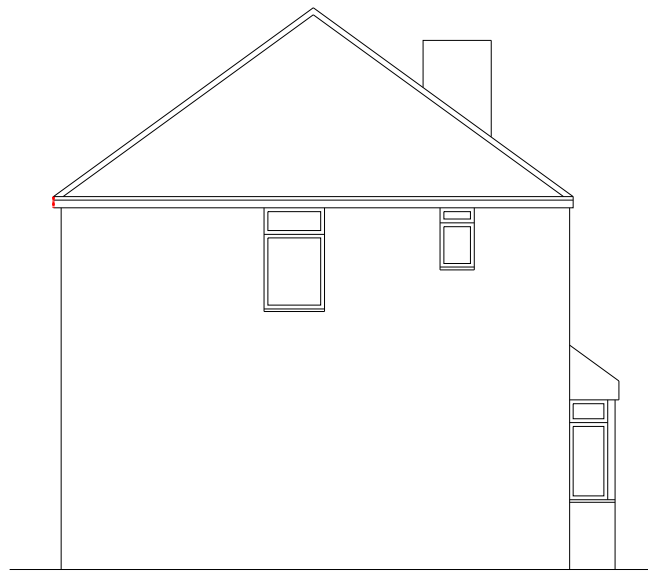


EXISTING SIDE ELEVATION

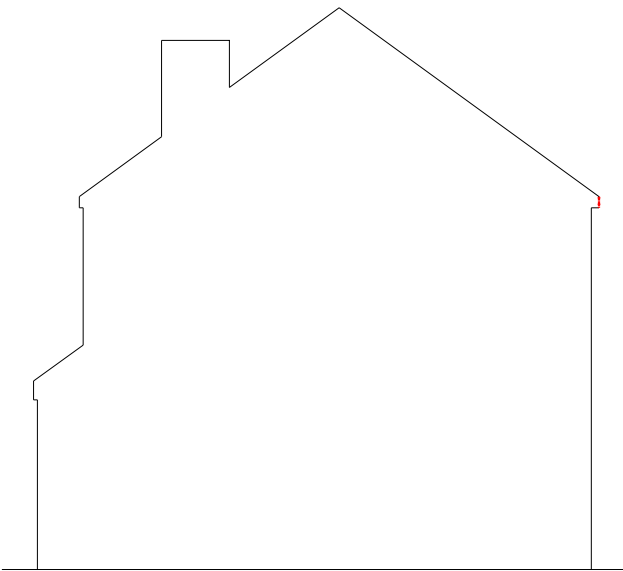



EXISTING ANOTHER SIDE ELEVATION

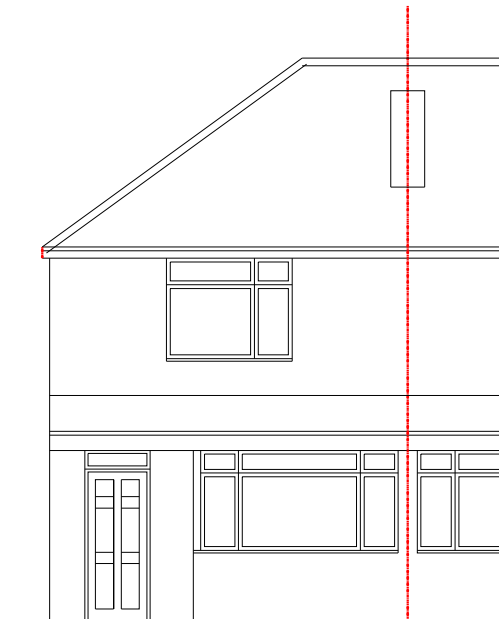

EXISTING FRONT ELEVATION

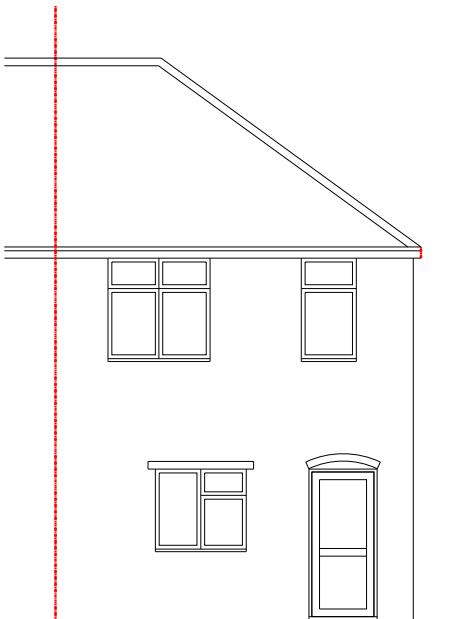

EXISTING REAR ELEVATION

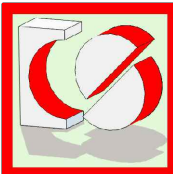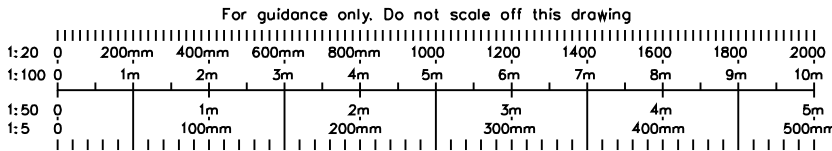

CRAFTED SPACES
ARCHITECTURE + URBANISUM
DESIGNING WITH SOCIAL ECONOMICAL & ENVIRONMENTAL SUSTAINABILITY
(M) 07973988297

Applicant:
MR LOVEPREET SINGH

Job Title:
NO 13 WOODROW AVENUE, HAYES, UB4 8QJ

Drawing Title:
EXISTING ELEVATIONS

Scale: 1:100	Drawing No.	Print Size	Revision
Date: 22/01/2024	PRA-2403-03	A3	

Drawing Status
FOR PRIOR APPROVAL