



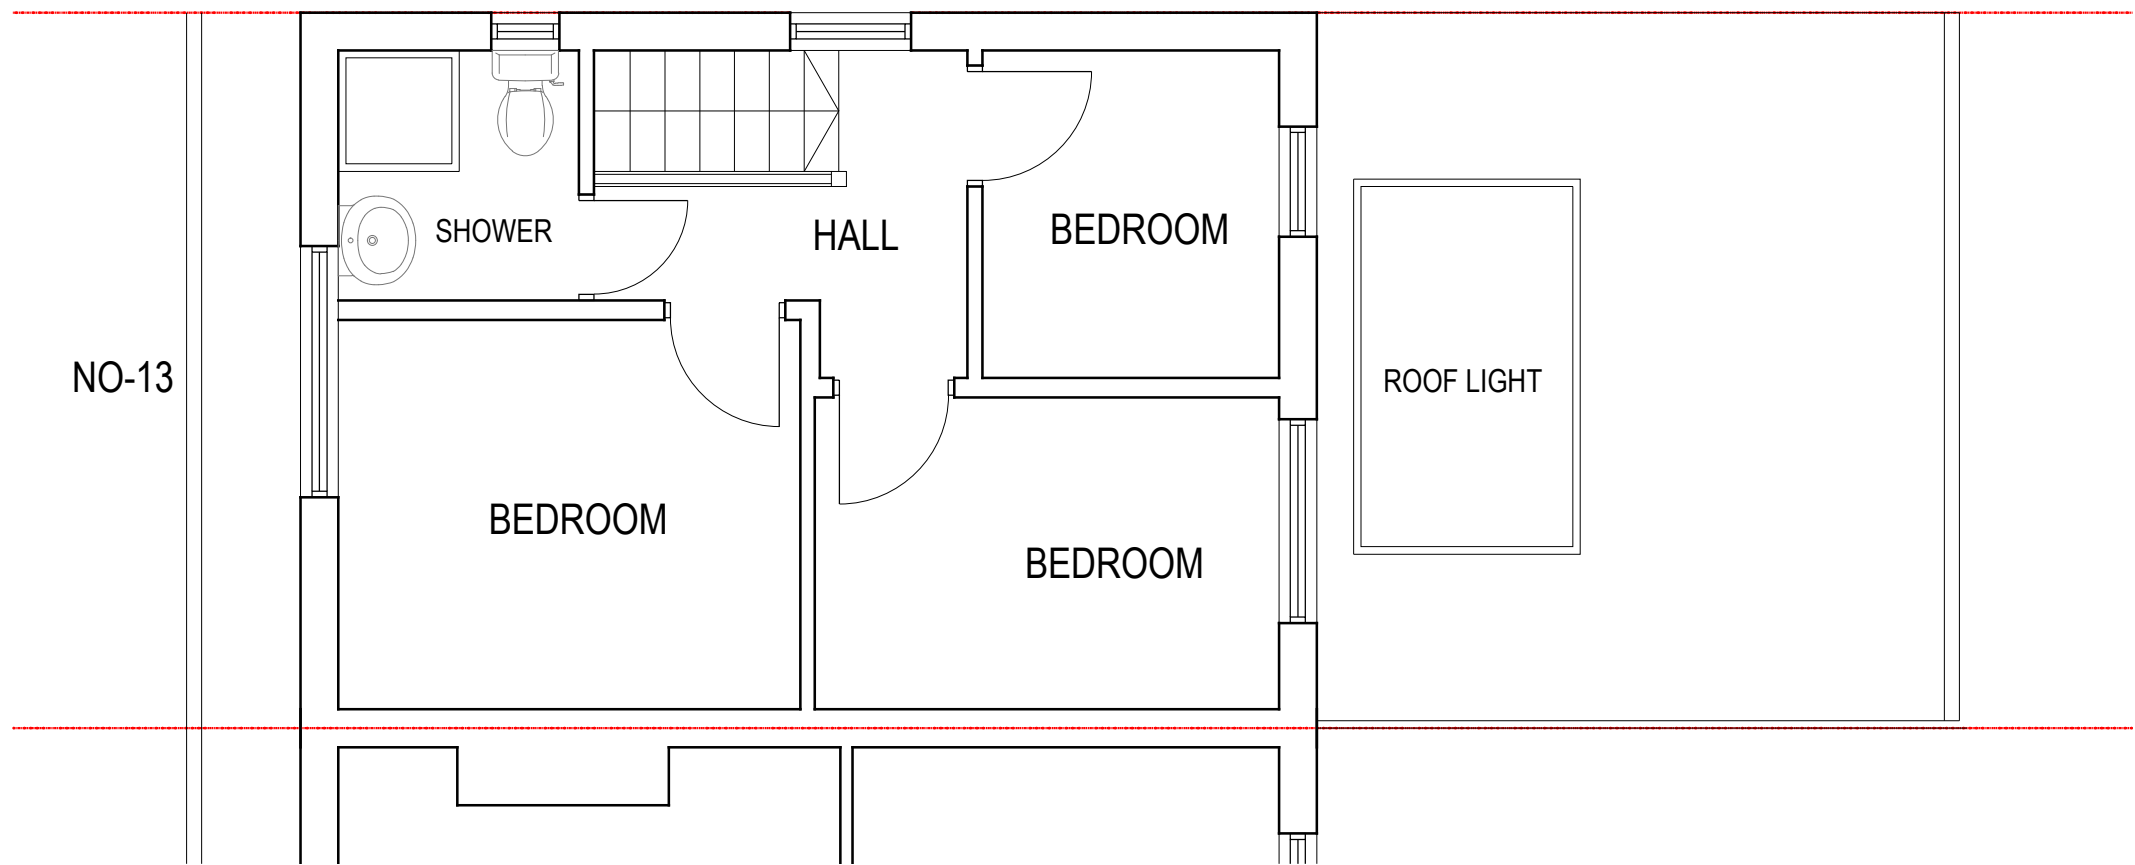

PROPOSED FIRST FLOOR PLAN

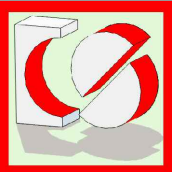

CRAFTED SPACES
ARCHITECTURE + URBANISUM
DESIGNING WITH SOCIAL ECONOMICAL & ENVIRONMENTAL SUSTAINABILITY
(M) 07973988297

Applicant:
MR LOVEPREET SINGH

Job Title:
NO 13 WOODROW AVENUE, HAYES, UB4 8QJ

Drawing Title:
PROPOSED FIRST FLOOR PLAN

Scale: 1:50

Date: 22/01/2024

Drawing No.

PRA-2403-05

Print Size

A3

Revision

Drawing Status

FOR PRIOR APPROVAL

