




Scale 1:100

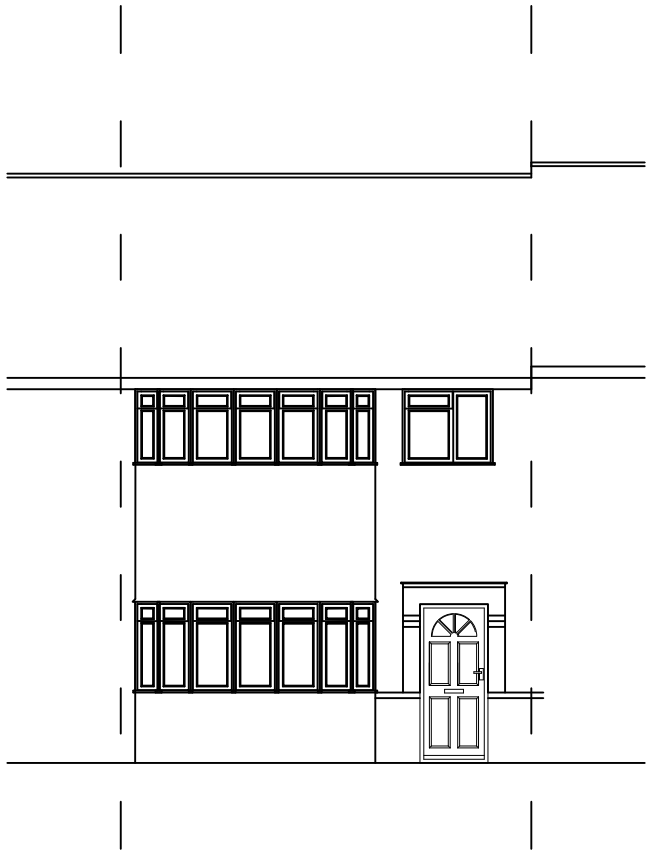


1 Existing Front Elevation
SCALE: 1:100

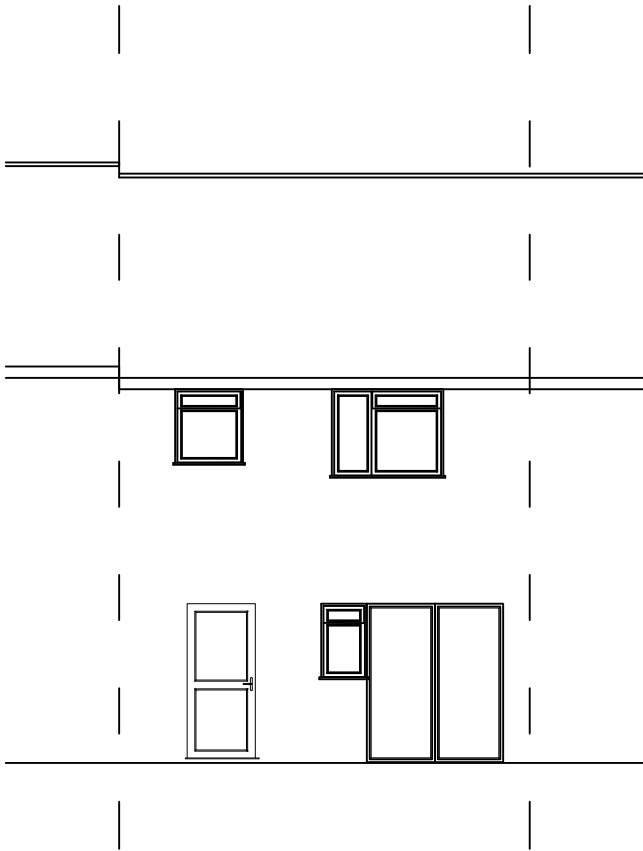

2 Existing Rear Elevation
SCALE: 1:100

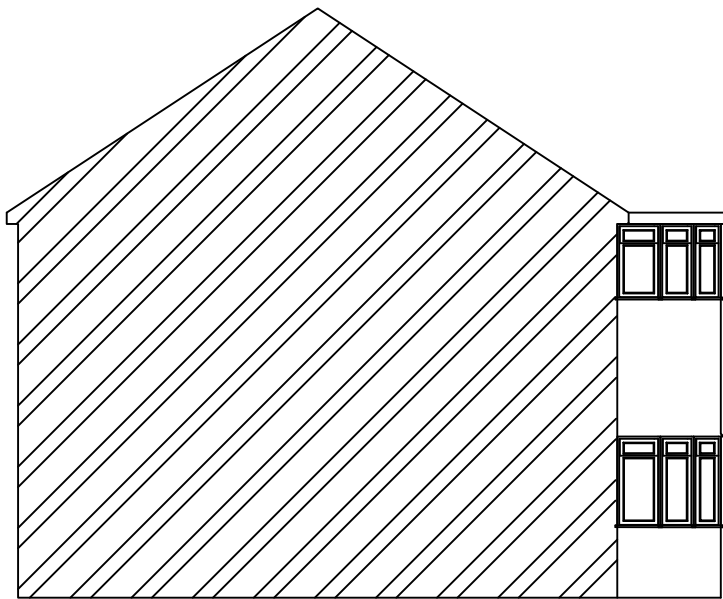

3 Existing Side Elevation
SCALE: 1:100

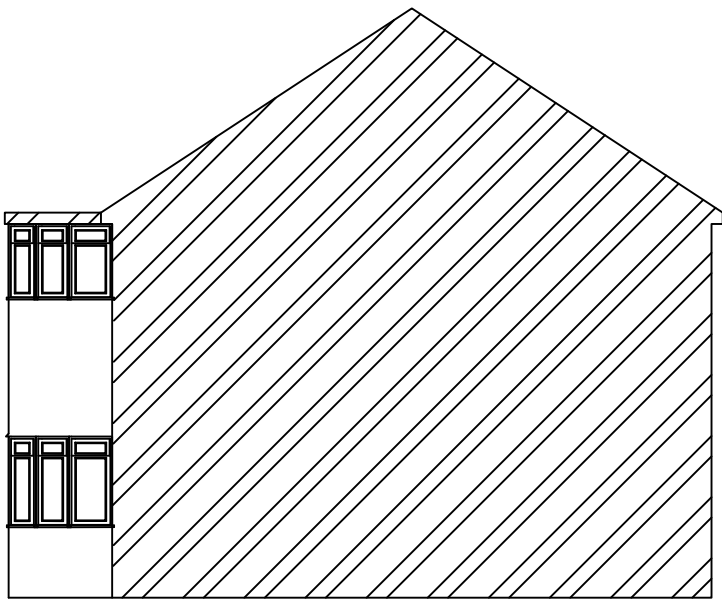

4 Existing Side Elevation
SCALE: 1:100

Notes:

1. THIS DRAWING IS COPYRIGHTED AND IT MAY NOT BE REPRODUCED IN WHOLE OR PART OR USED FOR THE MANUFACTURE OF ANY ARTICLE WITHOUT THE EXPRESS PERMISSION OF THE COPYRIGHT HOLDERS.
2. WORK TO FIGURED DIMENSIONS ONLY.
3. THIS DRAWING IS TO BE READ IN CONJUNCTION WITH ALL RELEVANT ARCHITECT'S AND ENGINEER'S DRAWINGS AND SPECIFICATIONS.
4. ALL PROPOSED MATERIALS ARE TO MATCH THE EXISTING. BRICKWORK TO MATCH AS CLOSELY TO THE EXISTING, ROOF TILES TO MATCH EXISTING, GLAZING TO MATCH EXISTING.
5. GLAZING SHOWN ON THE BOUNDARY IS TO CONTAIN OBSCURED GLASS

REV:	DESCRIPTION:	BY:	DATE:
STATUS: Planning			
MSD MSD Design + Build			
CLIENT:	Mr & Mrs Bhattarai 79 Lea Crescent Ruislip HA4 6PW		
ARCHITECT:	MSD Design & Build E: msdbuilddesign@gmail.com T: 07849966744		
SITE:	79 Lea Crescent Ruislip		
TITLE:	Existing Elevations		
SCALE AT A3: 1:100	DATE: Mar 2023	DRAWN: HD	CHECKED: HD
PROJECT NO: 79LC	DRAWING NO: 79LC/003/PL	REVISION: A	