


Legend	
	Site Boundary
	Potential Street development Works outside of the red line are indicative and subject to negotiations with the landowner
	Hardworks Proposed Vehicular Tarmacadam
	Tactile Paving
	Paving Type 1 Natural stone paving blocks
	Paving Type 2 Natural stone paving blocks
	Paving Type 3 Natural stone paving blocks
	Loose bound gravel
	Proposed paving upgrades beyond red line
	Steps
	Solid Terrace seating edge
	Bench and cube seating
	Cycle stands
	Extract vent
	Softworks Proposed Grass
	Proposed Ornamental Mix 01
	Proposed Ornamental Mix 02
	Proposed Wildflower meadow
	Proposed Raingarden (Enhanced street option outwith red line)
	Proposed Hedge Planting Native mixed species hedge
	Proposed Tree
	Proposed Shrubs

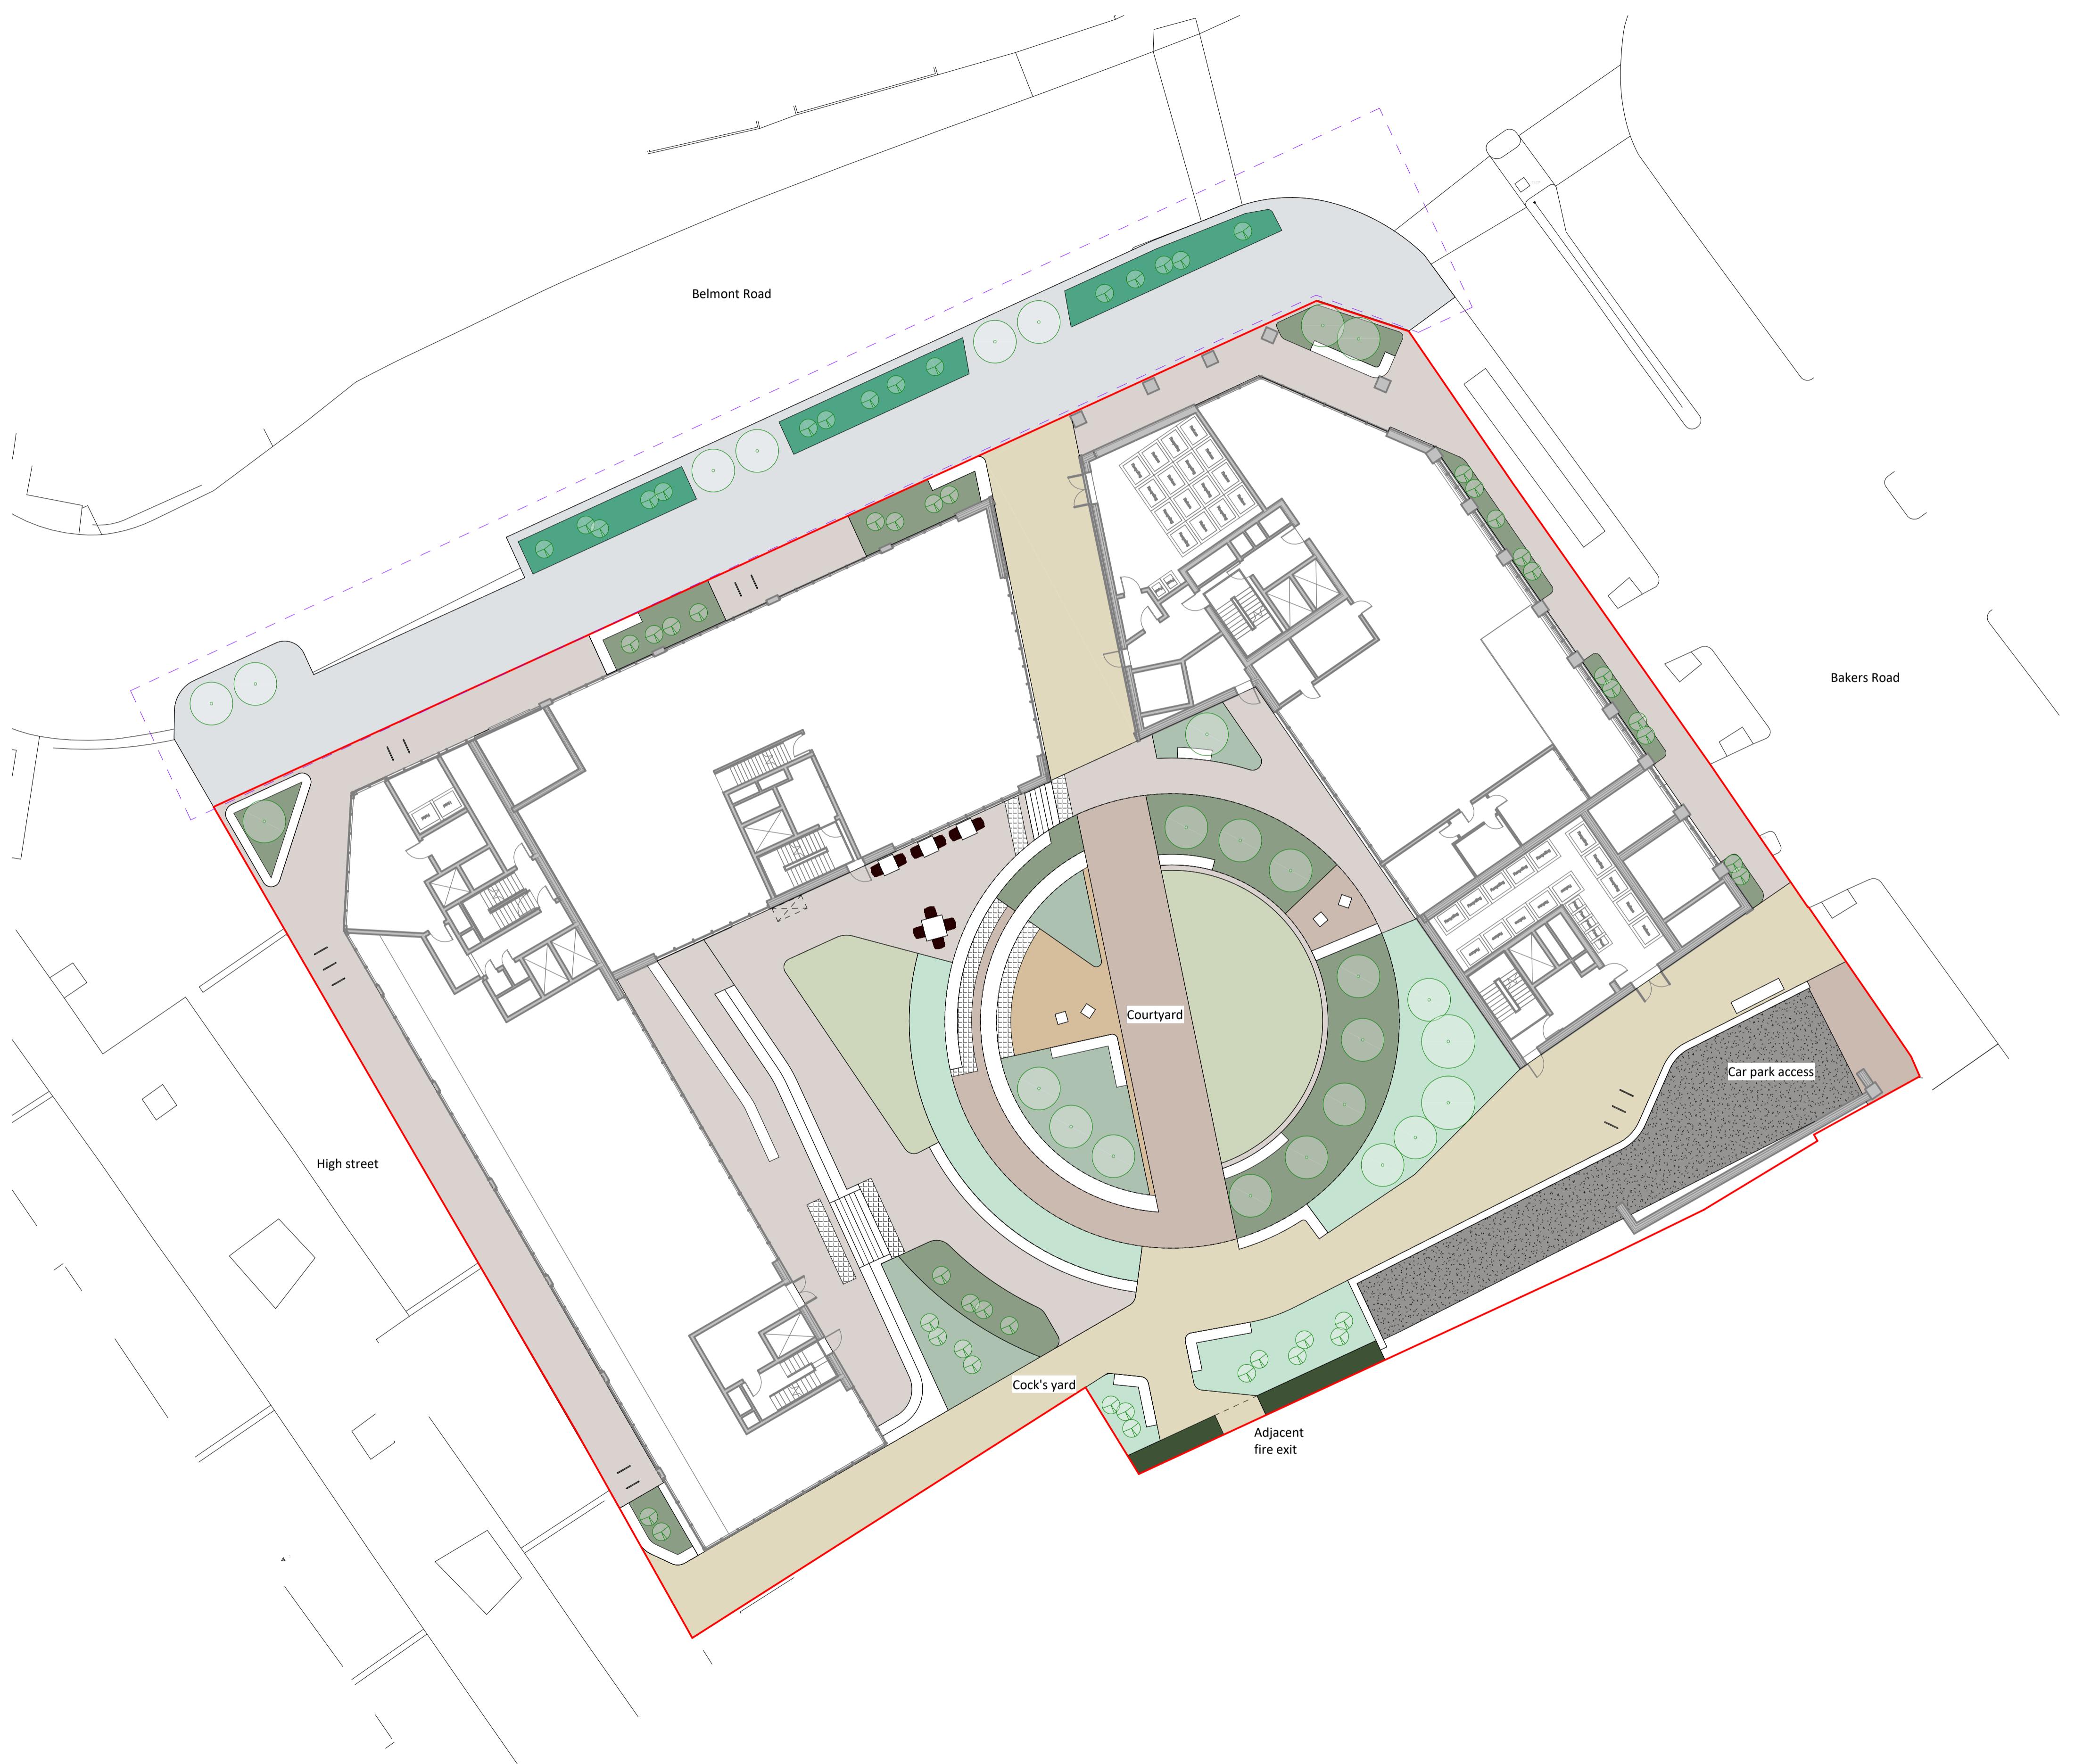

Issued for Planning	P04	OP	CS	27.03.24
Draft Issue for Coordination	P03	OP	CS	25.03.24
Draft Issue	P02	SE	CS	05.03.24
Draft Issue for co-ordination	P01	OP	CS	19.02.24
Revision Note	Rev.	Author	Apoved	Date

newcastle:
studio 7 & 8, the klin, hounds yard, walker road,
newcastle, ne1 4ea | t: +44 (0)191 281 3775
london:
the fishers, 1, meadow terrace,
london, e1 4dg | t: +44 (0)20 7479 2649
edinburgh:
29 george street, edinburgh,
eh2 2bt | t: +44 (0)131 241 0009
glasgow:
377 george street, glasgow, g2 2bt | t: +44 (0)141 303 1464

oobe
w: www.oobe.co.uk e: info@oobe.co.uk

Client DNA (Uxbridge) Ltd
Project Uxbridge High Street

Title Site Plan

Dwg. No. 5903-OOB-ZZ-00-D-L-000001

Rev. P04

Date Feb 2024

PLANNING